
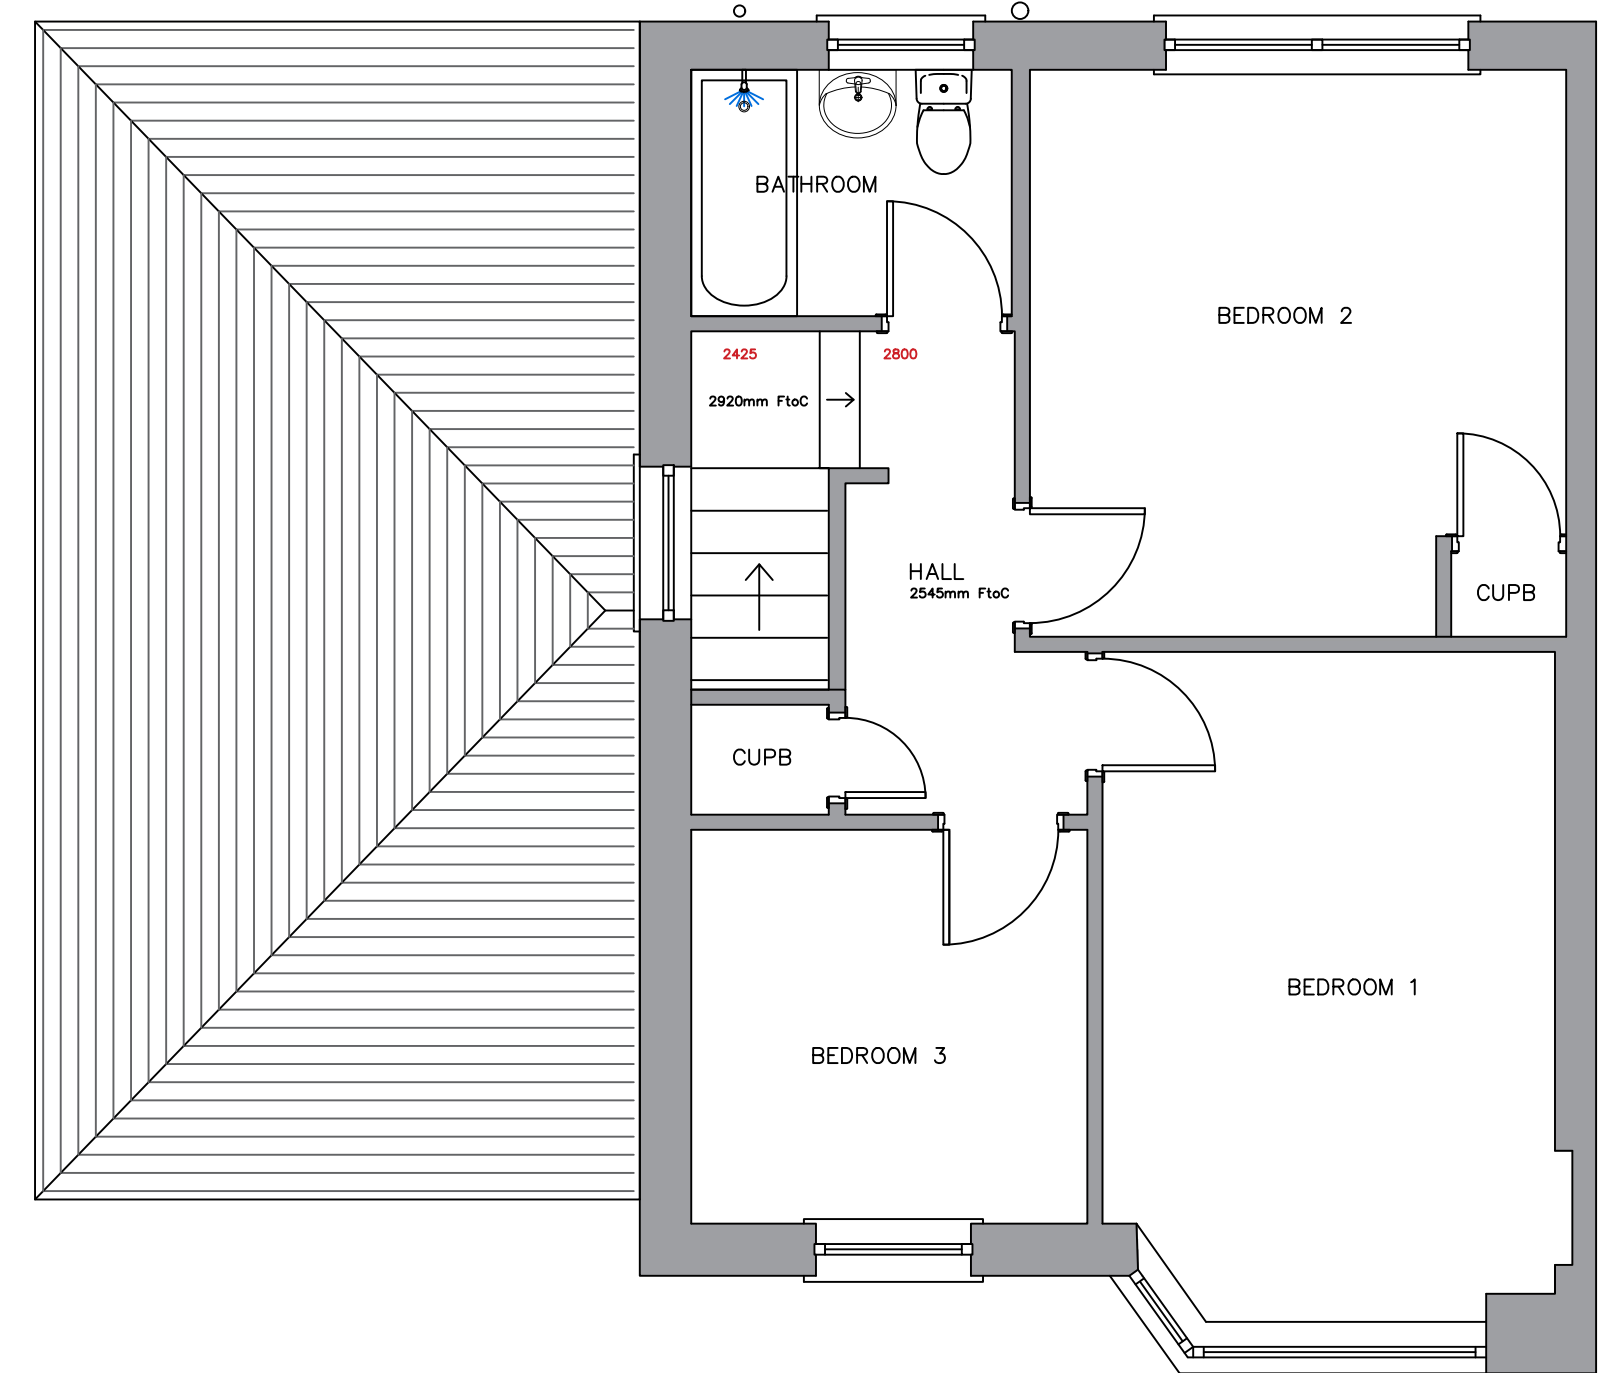
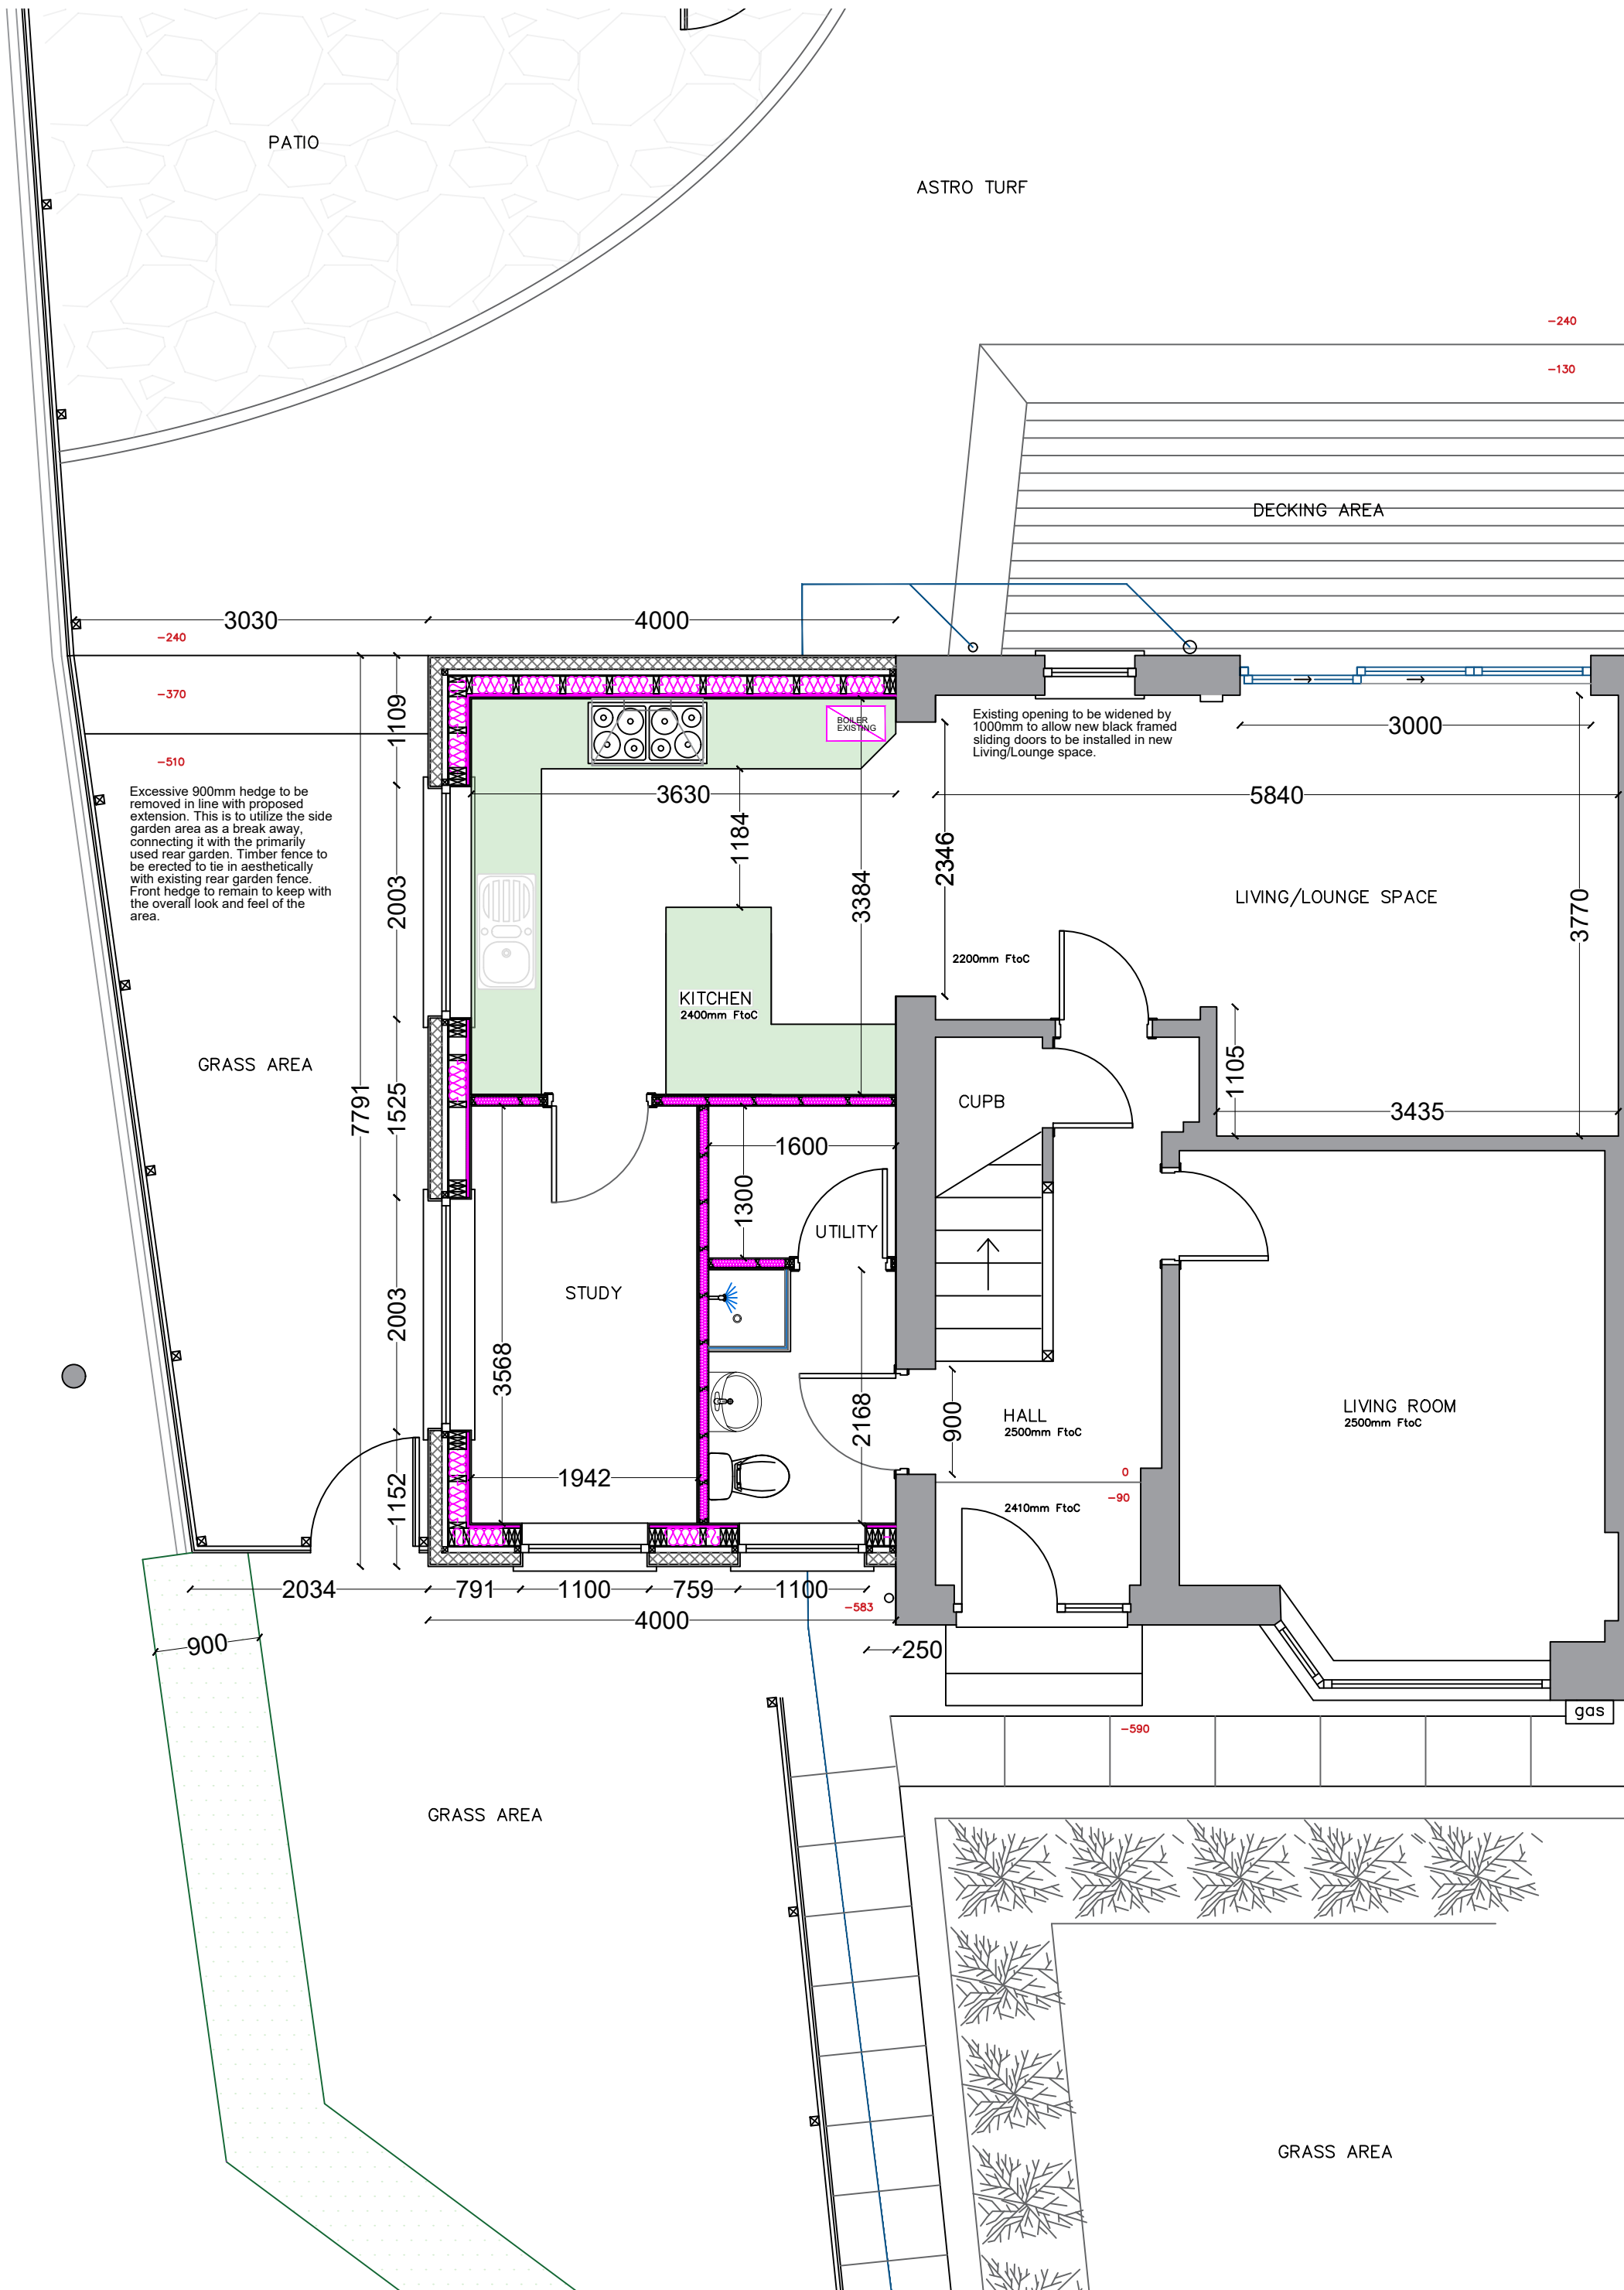


1:50

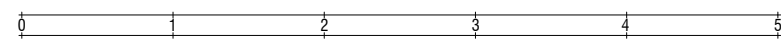

DRAWING STATUS
PLANNING + WARRANT

JOB
**PROPOSED EXTENSION @
3 LOCHINVER DRIVE**

TITLE
DETAILED PLAN

SCALE @ A3
1:50 DATE
JAN 2024 DRAWN
DPM

JOB NO. APPROVED

DRG NO. REVISION
04 -