



©2010 Arqiva  
 All rights reserved. No part of this publication may be reproduced, stored in a retrieval system or transmitted in any form or by any means (Electronic, Mechanical, Photocopying, Recording or otherwise), without the prior written consent of the Company.

NOTES

BASED UPON ORDNANCE SURVEY DIGITAL DATA WITH THE PERMISSION OF THE CONTROLLER OF HER MAJESTY'S STATIONARY OFFICE, © CROWN COPYRIGHT. LICENCE NO. 100044560

O.S. LANDRANGER MAP No. 64

BT SKYLINE No. **GZ0054**

CONTRACTOR:- CAD SERVICES

CONSULTANT:- ARQIVA  
 CRAWLEY COURT  
 WINCHESTER  
 HAMPSHIRE  
 SO21 2QA

ENGINEER:-

DRAWING MANAGER:-

PROJ No			
PROJ No			
PROJ No			
PROJ No			
1	PROJ No 129812 INITIAL ISSUE	13/04/12	SM CM
ISS	REVISION	DATE	DRN APP



CELLNEX UK  
 R4, 4TH FLOOR, 2 BLAGRAVE STREET, READING, RG1 1AZ  
 Tel. 020 4526 8553

SITE No **164920**  
 LINFERN ATE  
 LINFERN ROAD  
 GLASGOW  
 GLASGOW  
 G12 9ND

NGR NS 56150 67450


OS GRID 256150 667450

TITLE  
 LOCATION PLAN

SCALE SEE DRAWING

DRAWN	SM	11/04/12
APPROVED	CM	12/04/12

DRG No.	Sheet 1 of 1	Rev
<b>164920-00-004-ML001</b>		<b>1</b>

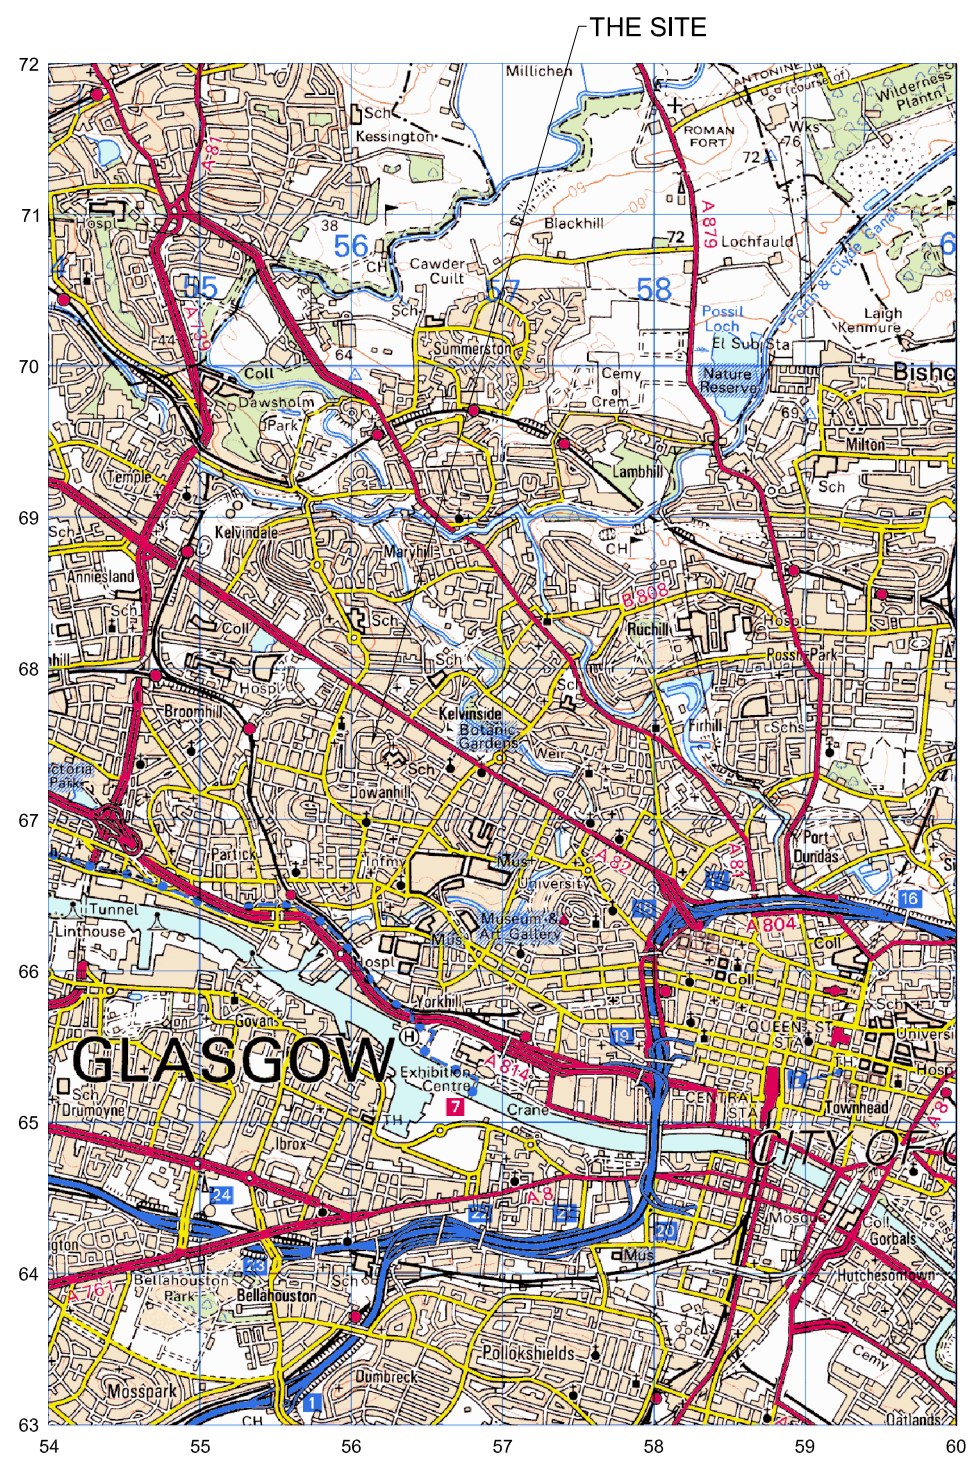

LOCATION PLAN  
 SCALE 1:50,000



LOCATION PLAN  
 SCALE 1:2500