



EXISTING GROUND FLOOR

SCALE 1:100 @A1  
 0 1 2 3 4m

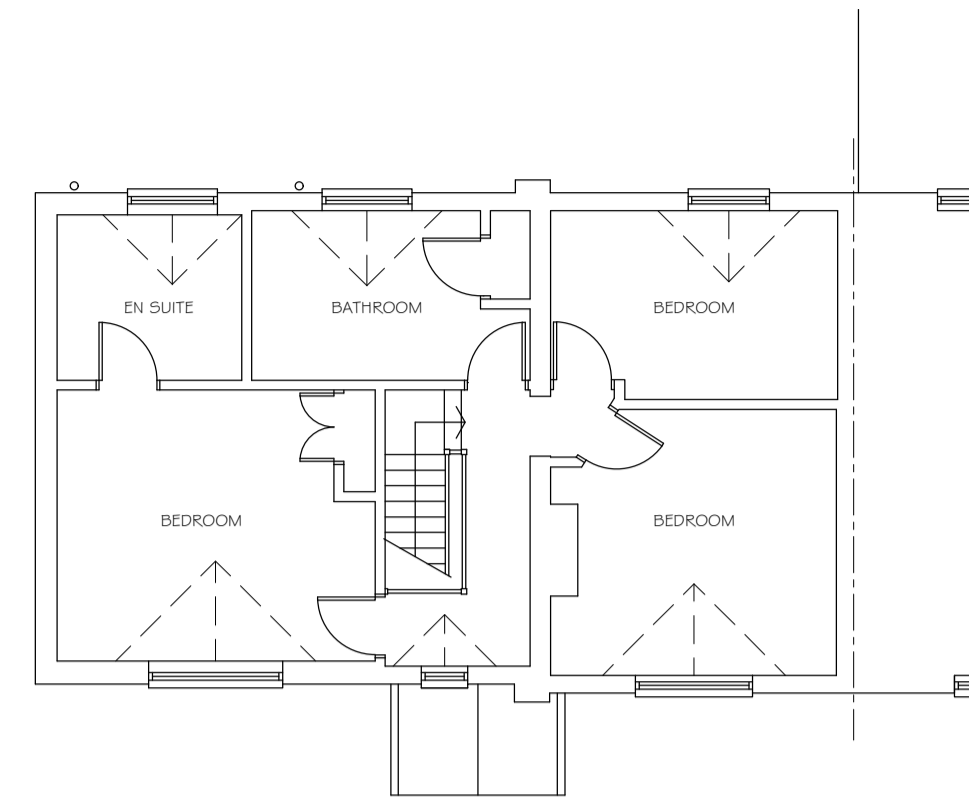


EXISTING FIRST FLOOR

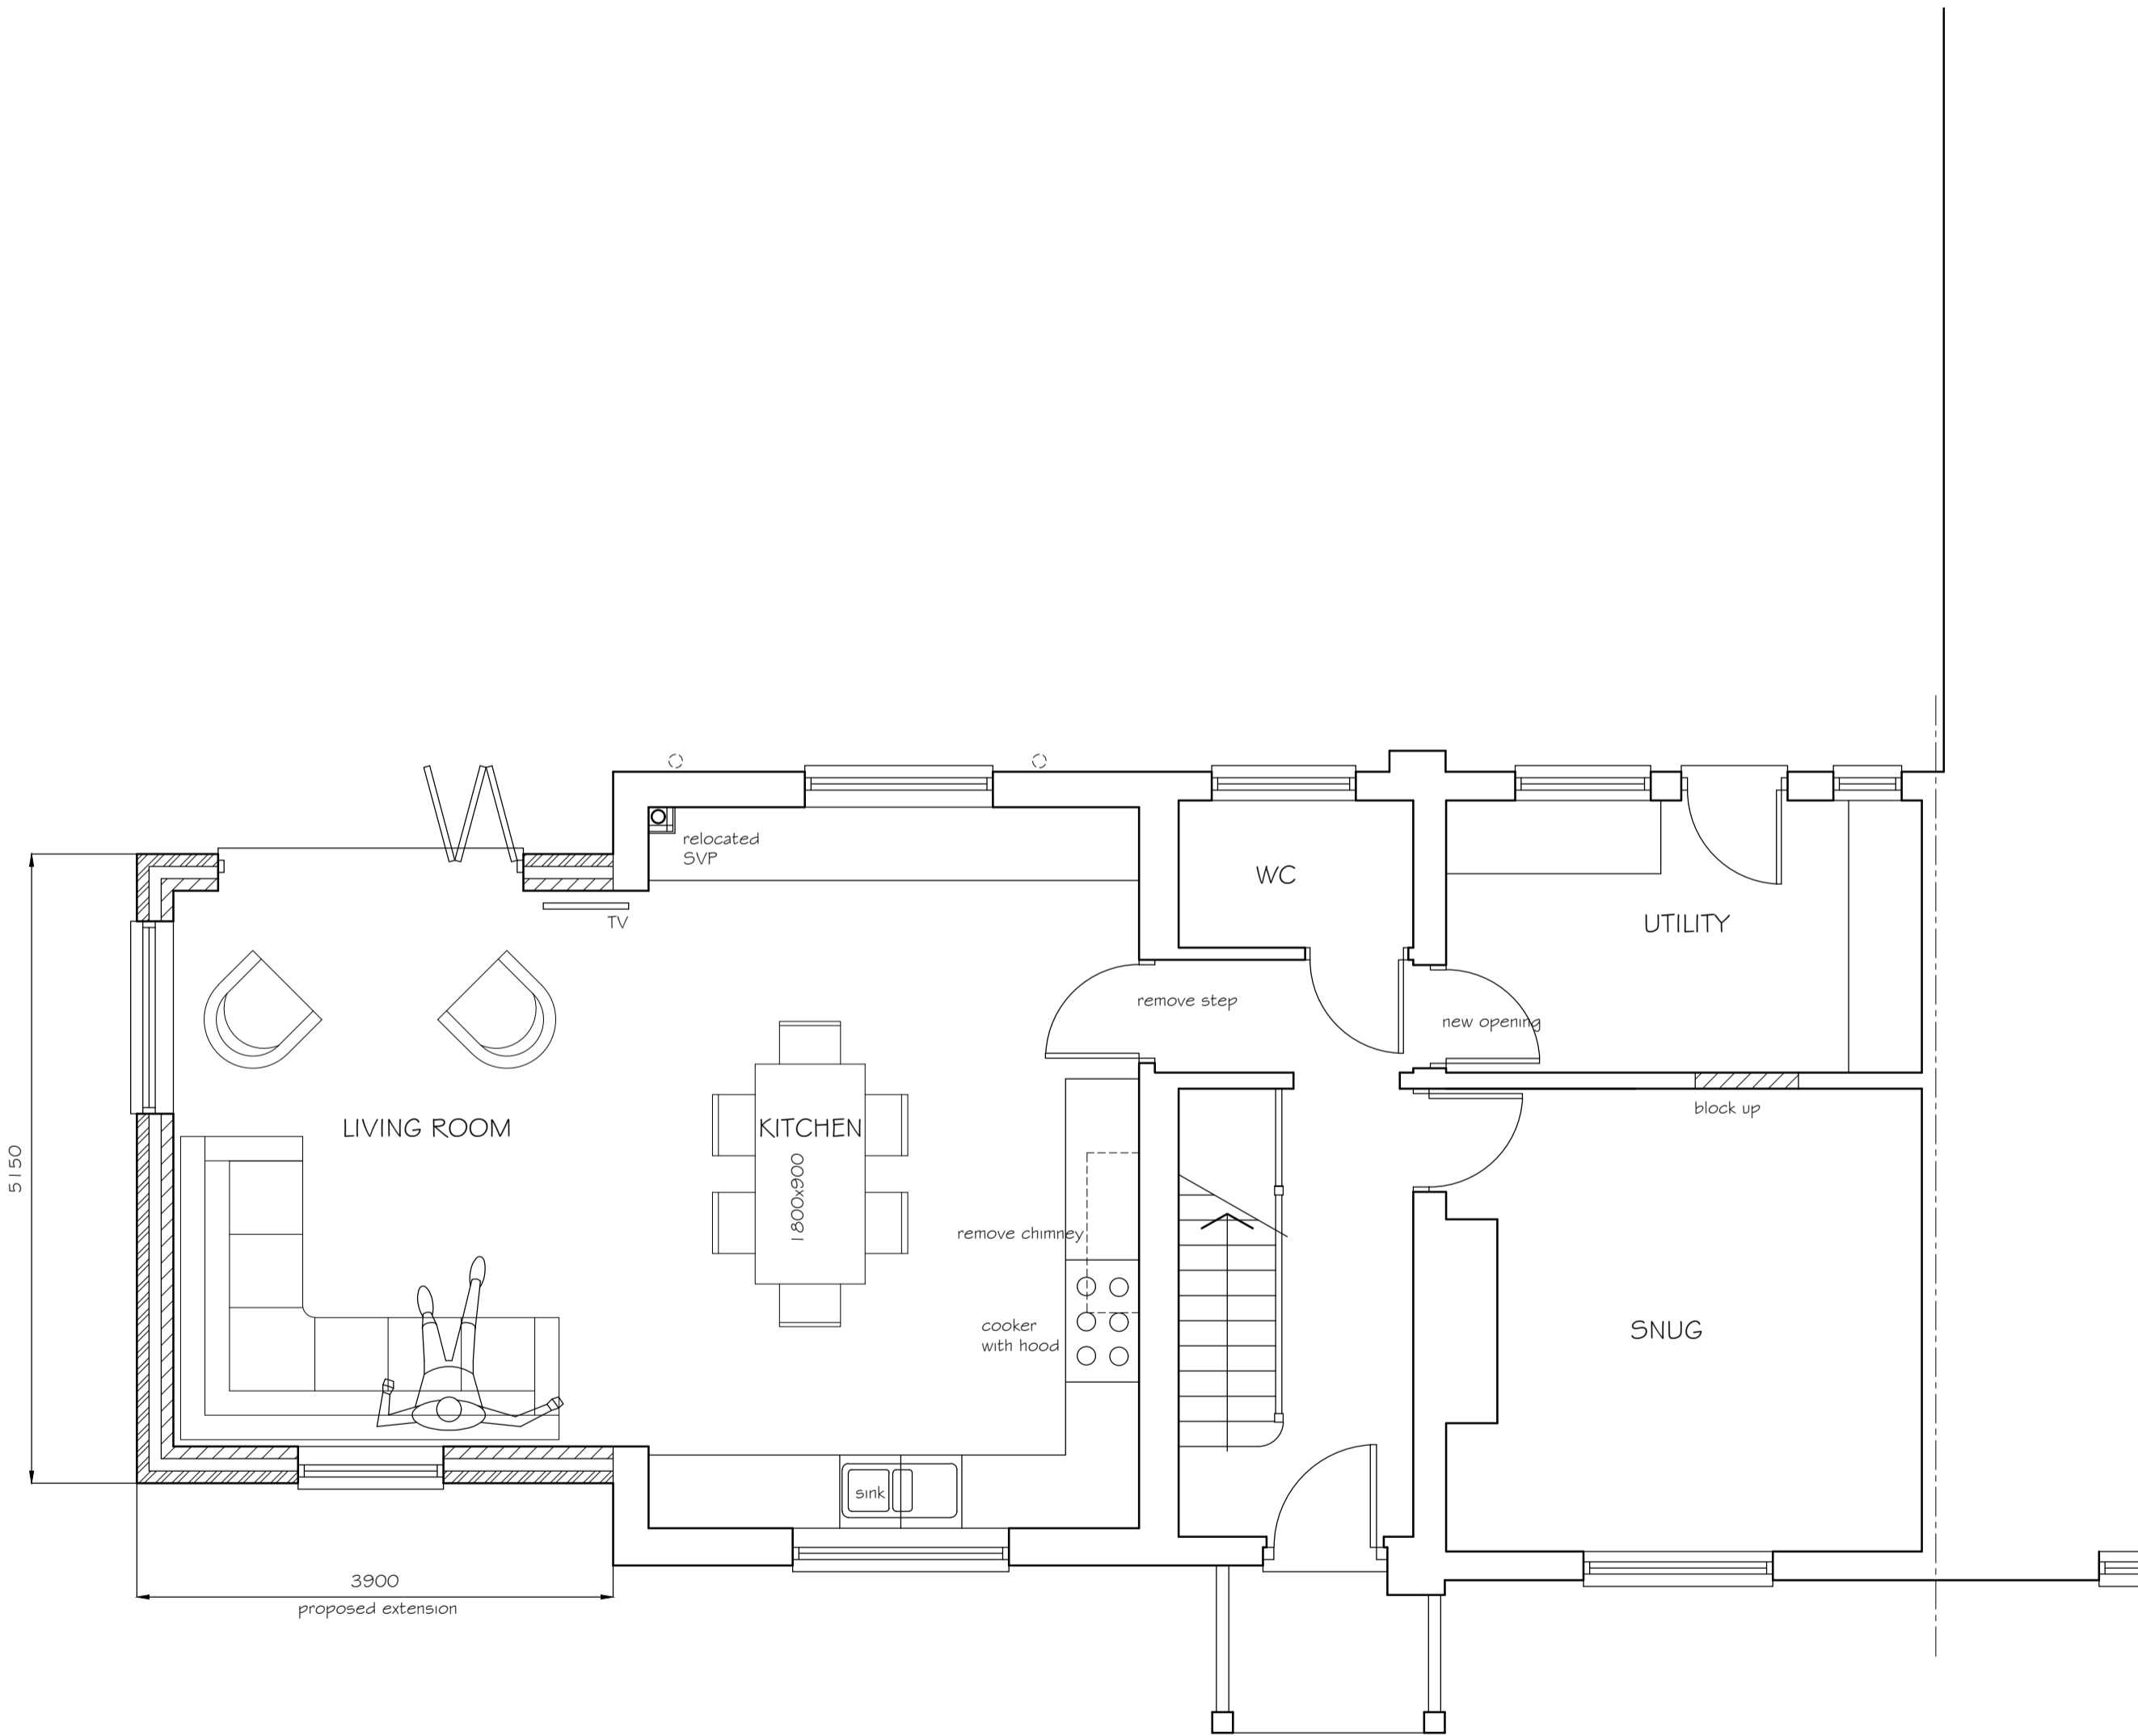

PROPOSED GROUND FLOOR

SCALE 1:50 @A1  
 0 1 2 3 4m

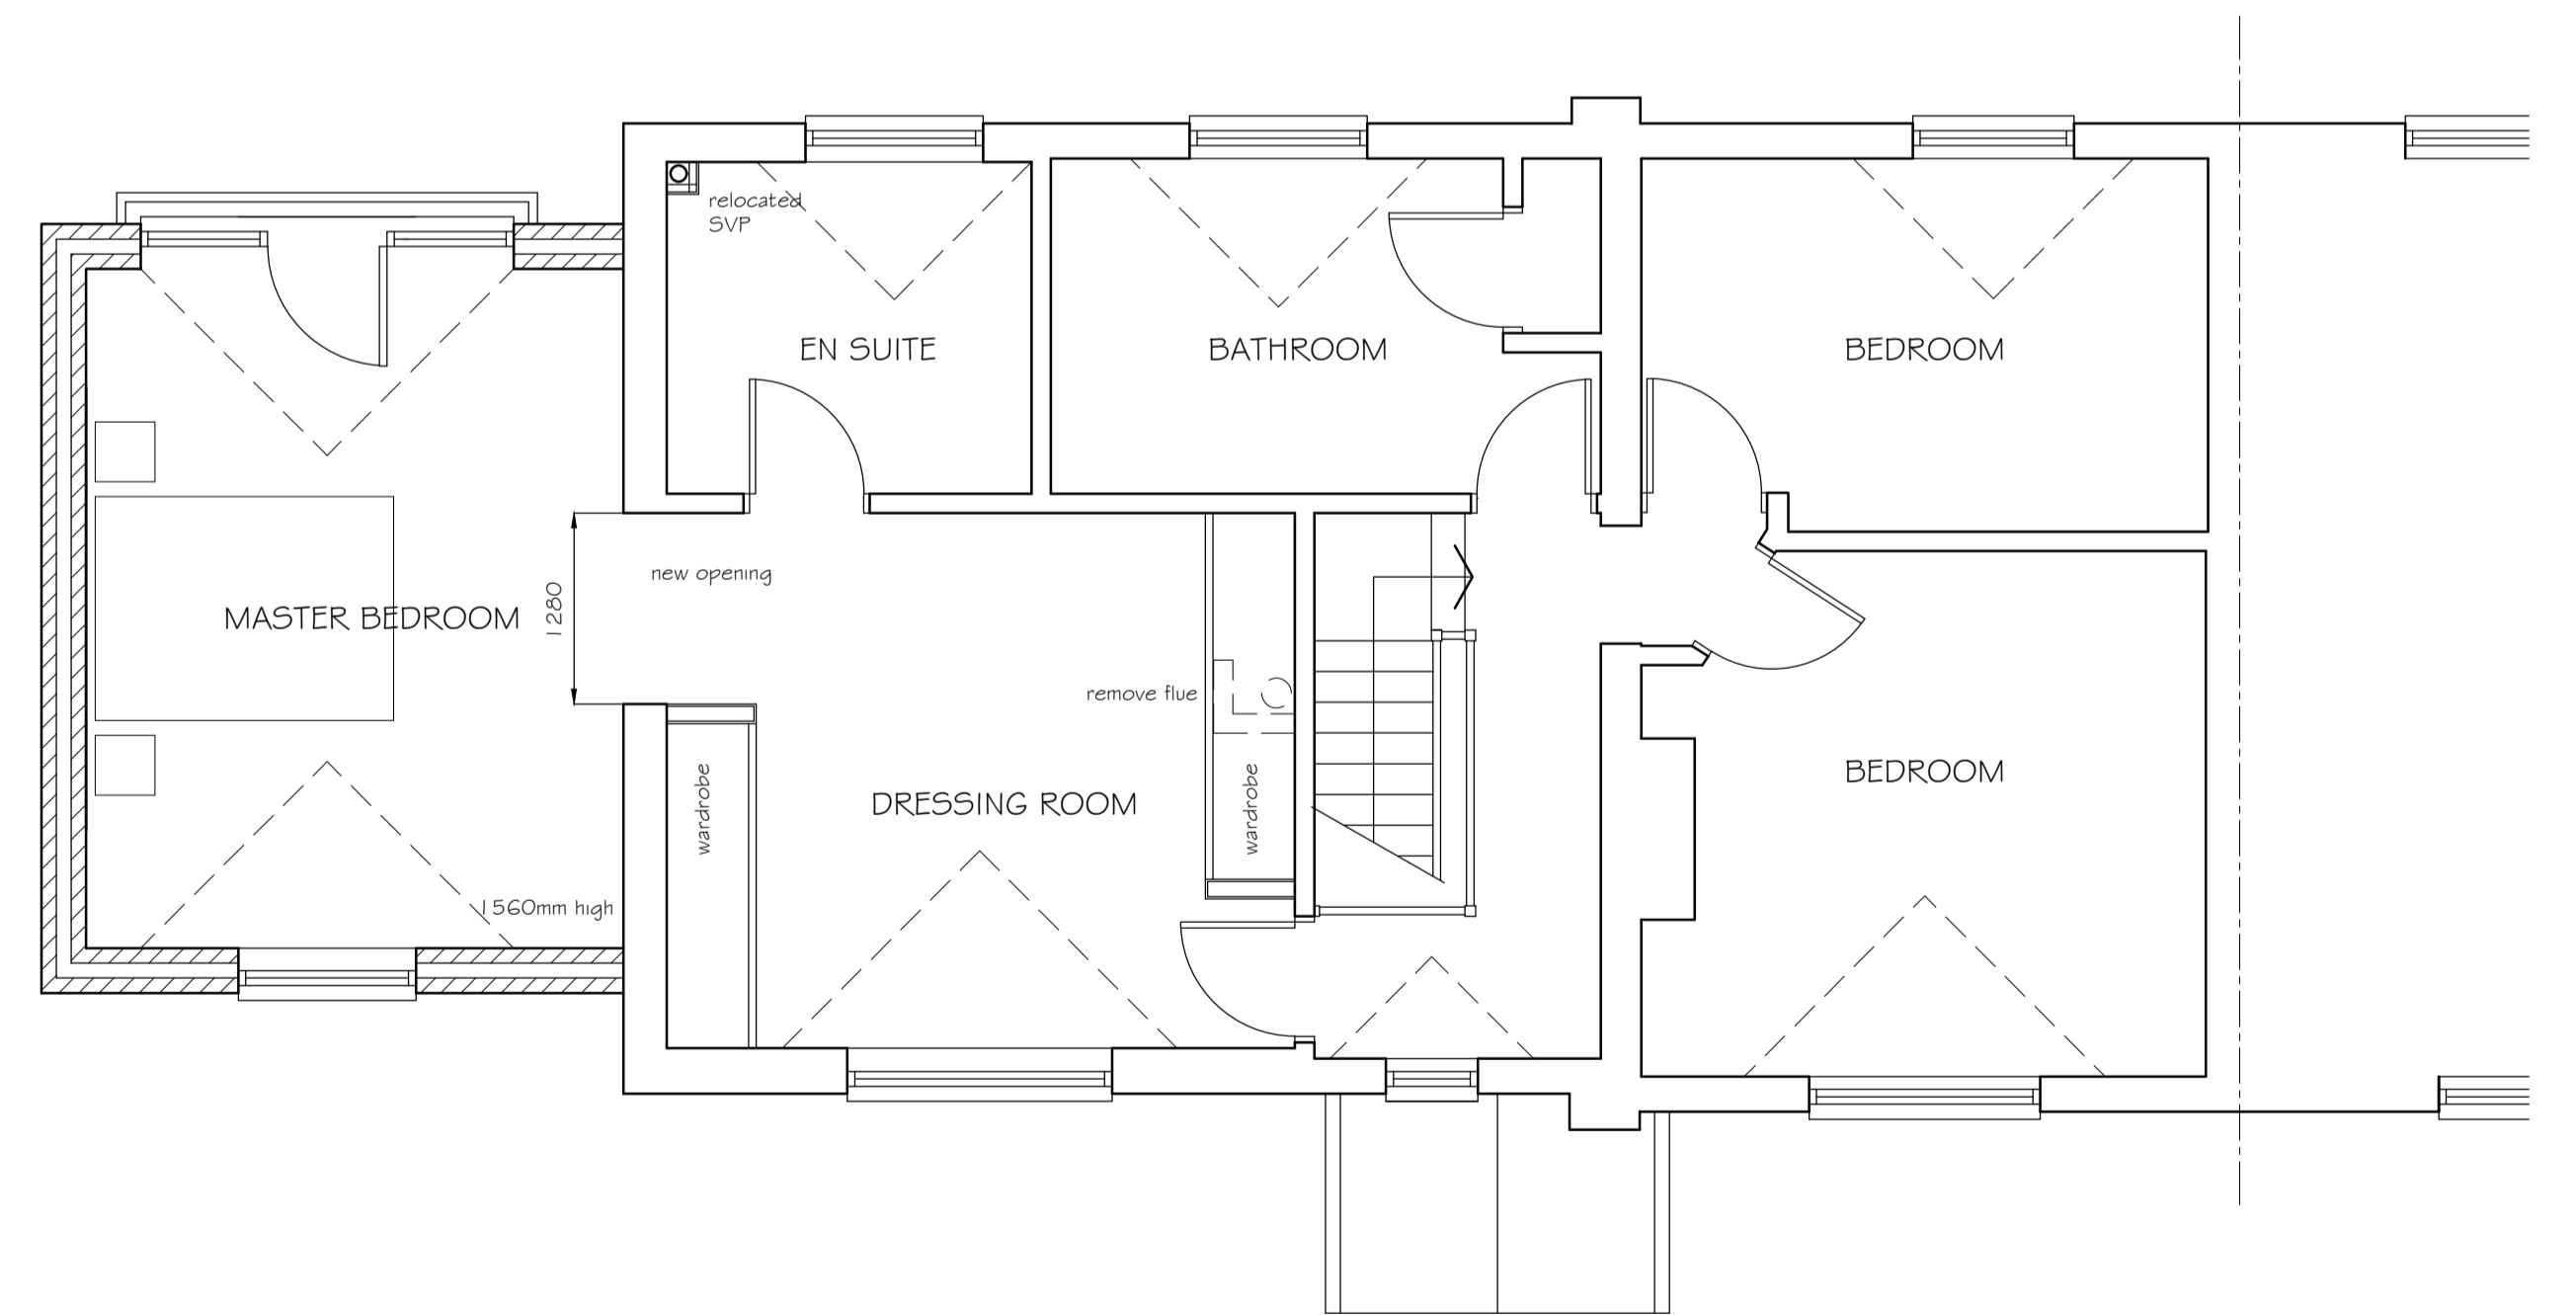

PROPOSED FIRST FLOOR

HURST FARM COTTAGE  
 WINCHFIELD

DATE: January 2024

DRAWING NO. P.02 REV. -