




1:20 BAY DETAIL. (PROPOSED).

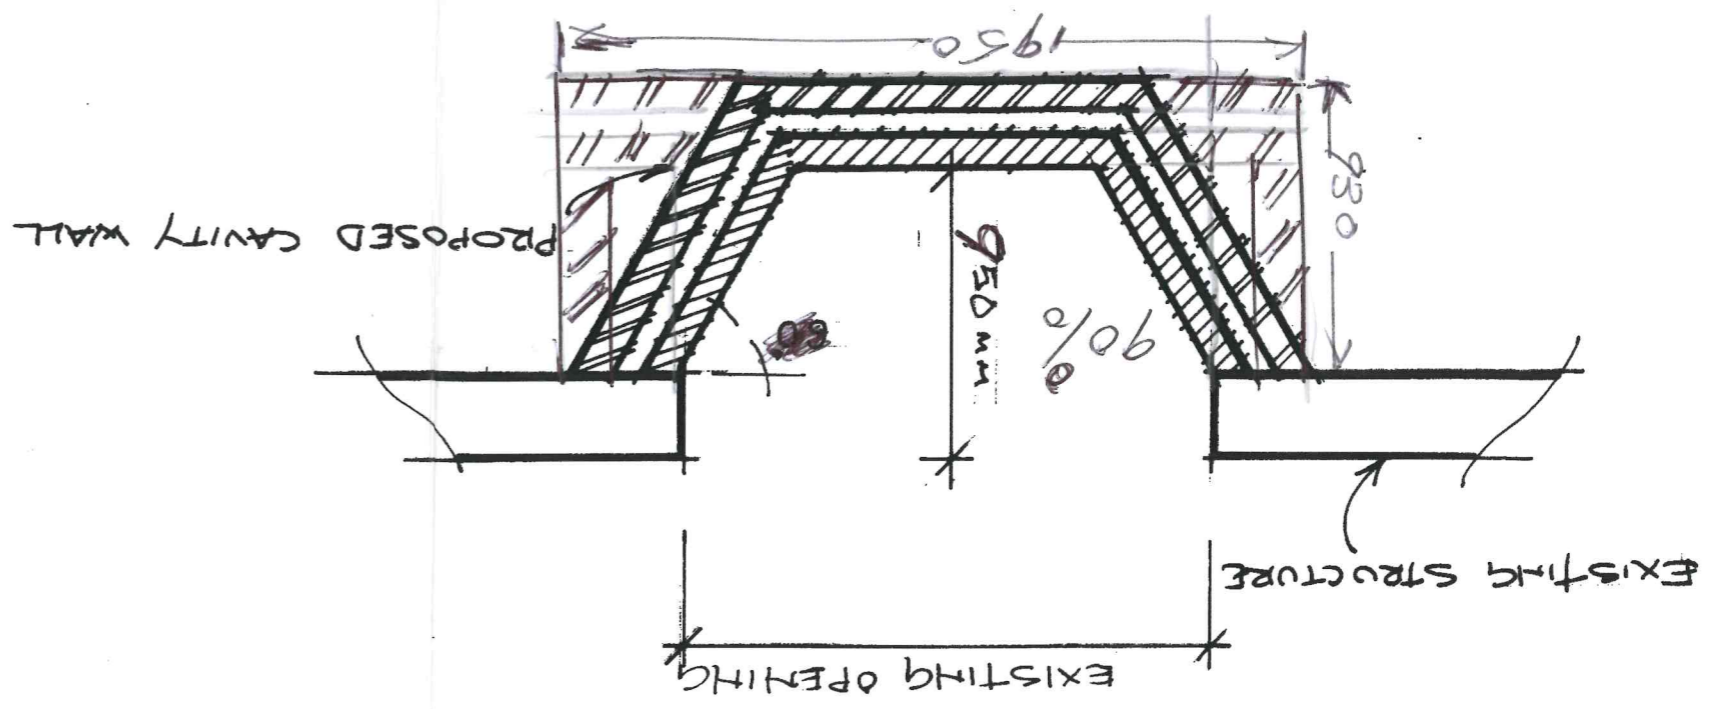

LOCATION PLAN 1:250.



BLOCK PLAN 1:500

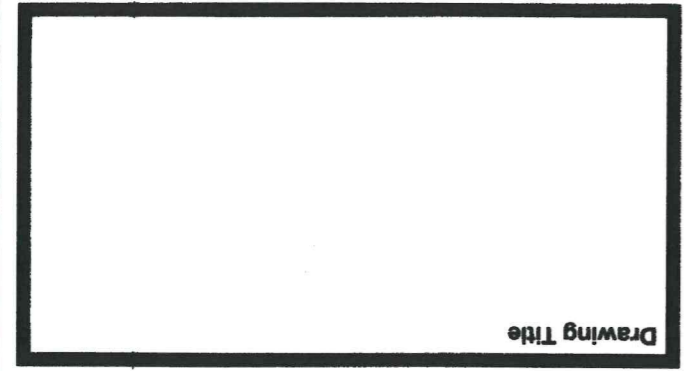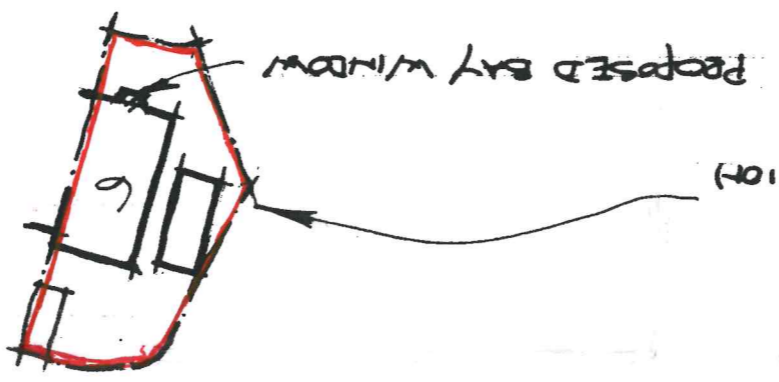

PROPOSED BAY WINDOW AT:
6 HIGHFIELD ROAD
BROMSGROVE

Client
Mr & Mrs BAIRD

Job Title

Scale 1:50.

Date 2/17 Drawn by

Revisions		Date	
			A

© copyright