


LEVATION. PROPOSED SIDE ELEVATIONS.

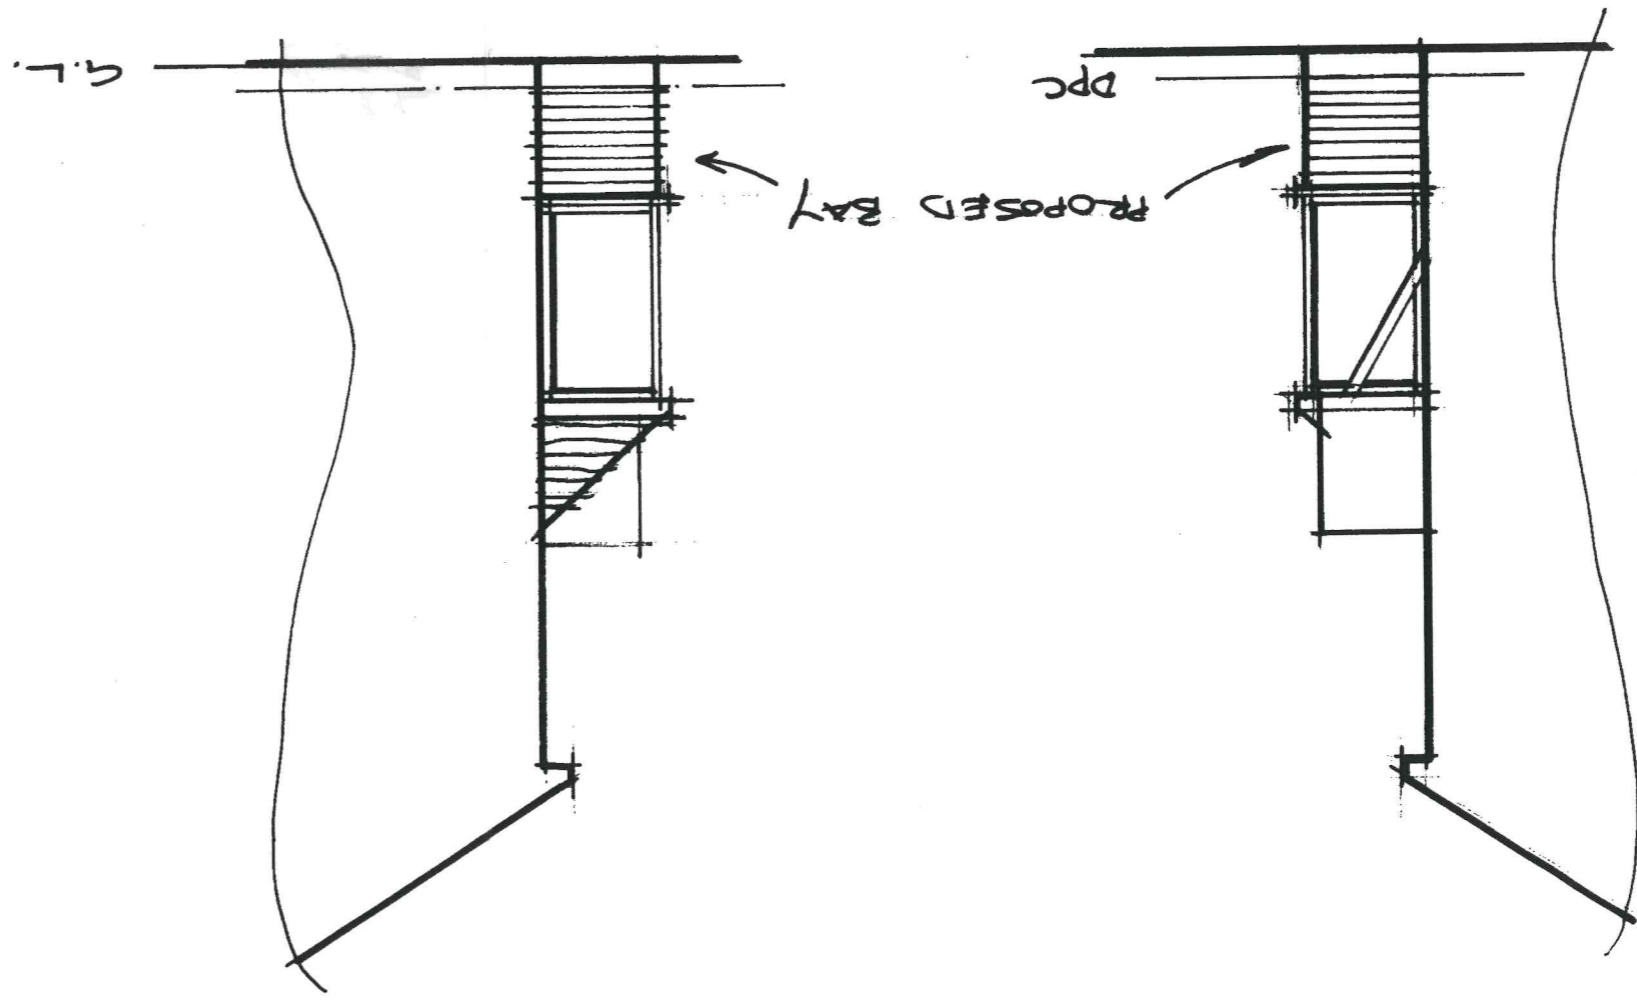

G.L.
 MATCH EXTG.
 MATCH EXTG.
 MATCH EXTG.
 MATCH EXTG.

NOTES:
 All dimensions must be checked on site and not scaled from this drawing.

Revisions	Date	
		A