


1 EXISTING SITE/BLOCK PLAN
02 SCALE 1:500 @A3



2 PROPOSED SITE/BLOCK PLAN
02 SCALE 1:500 @A3

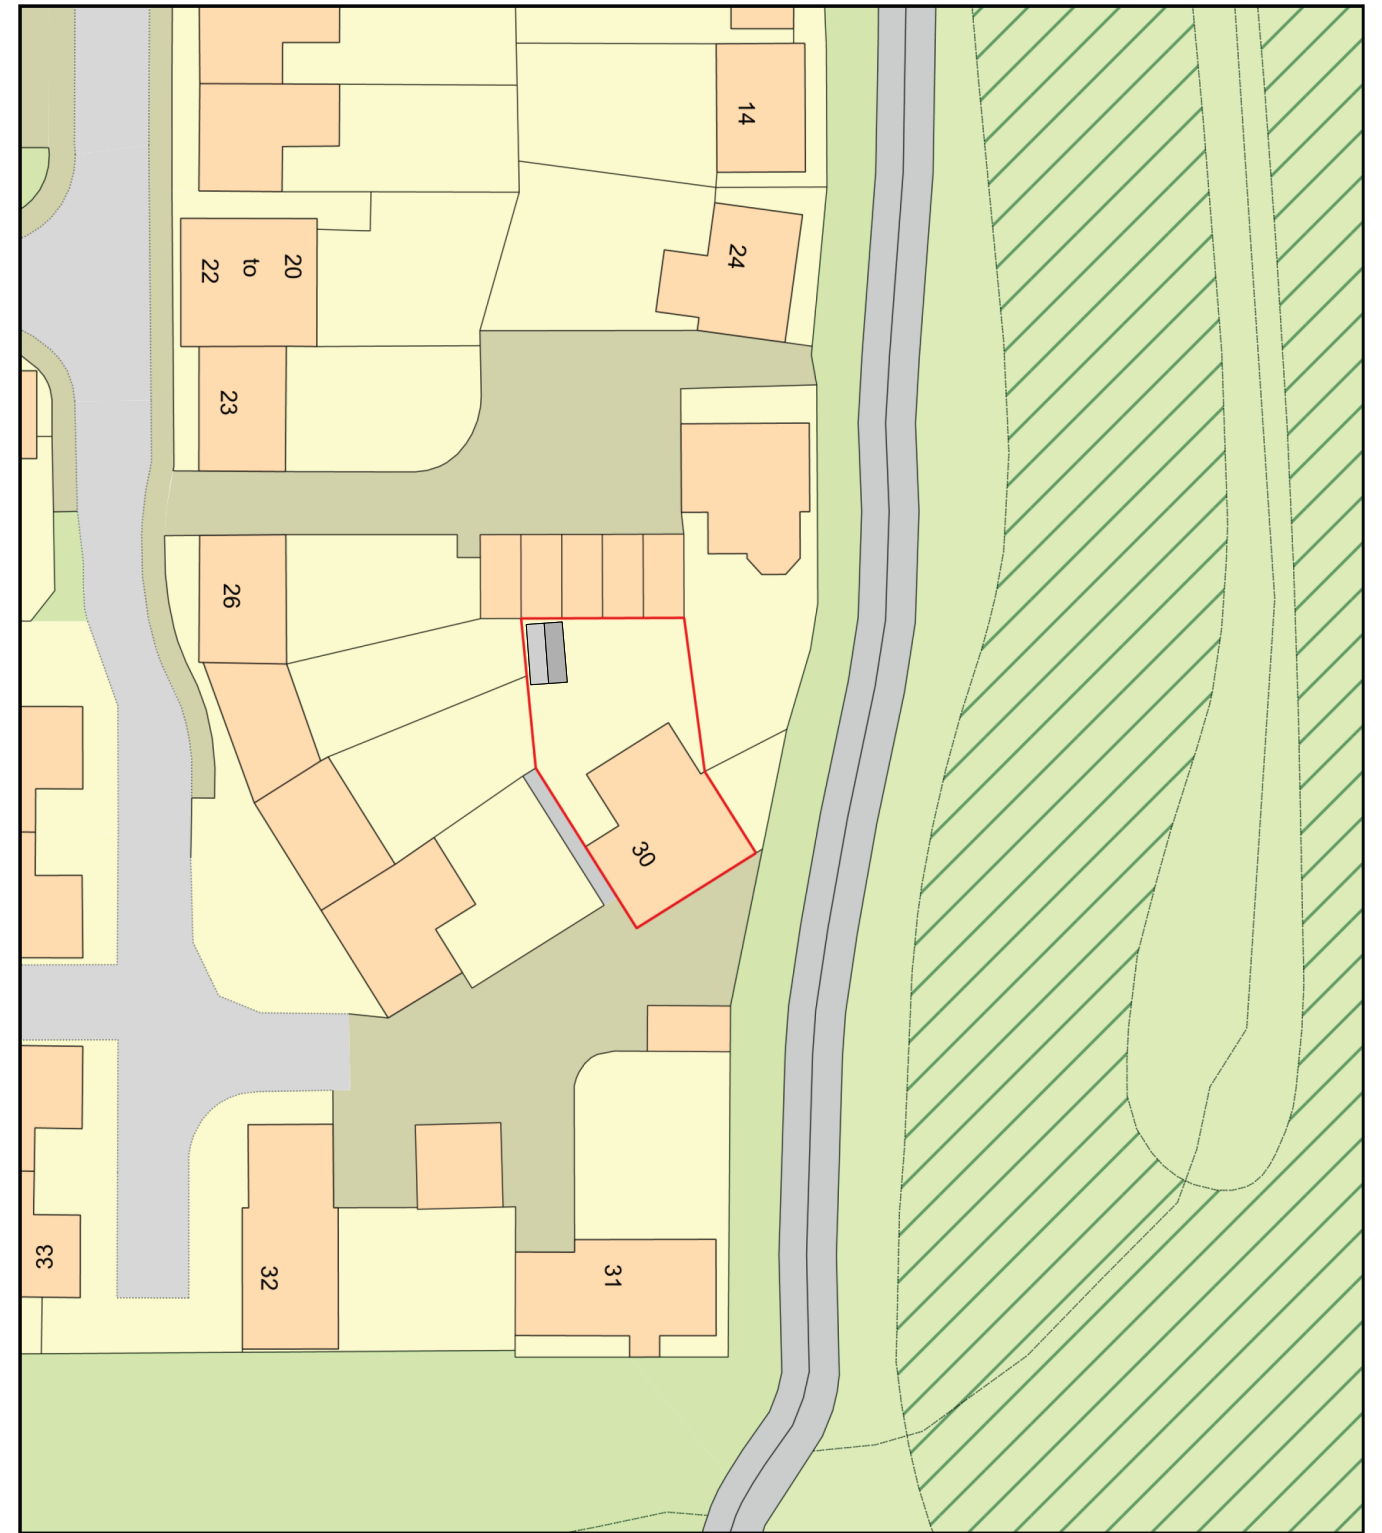