


Extended garden wall / Location plan

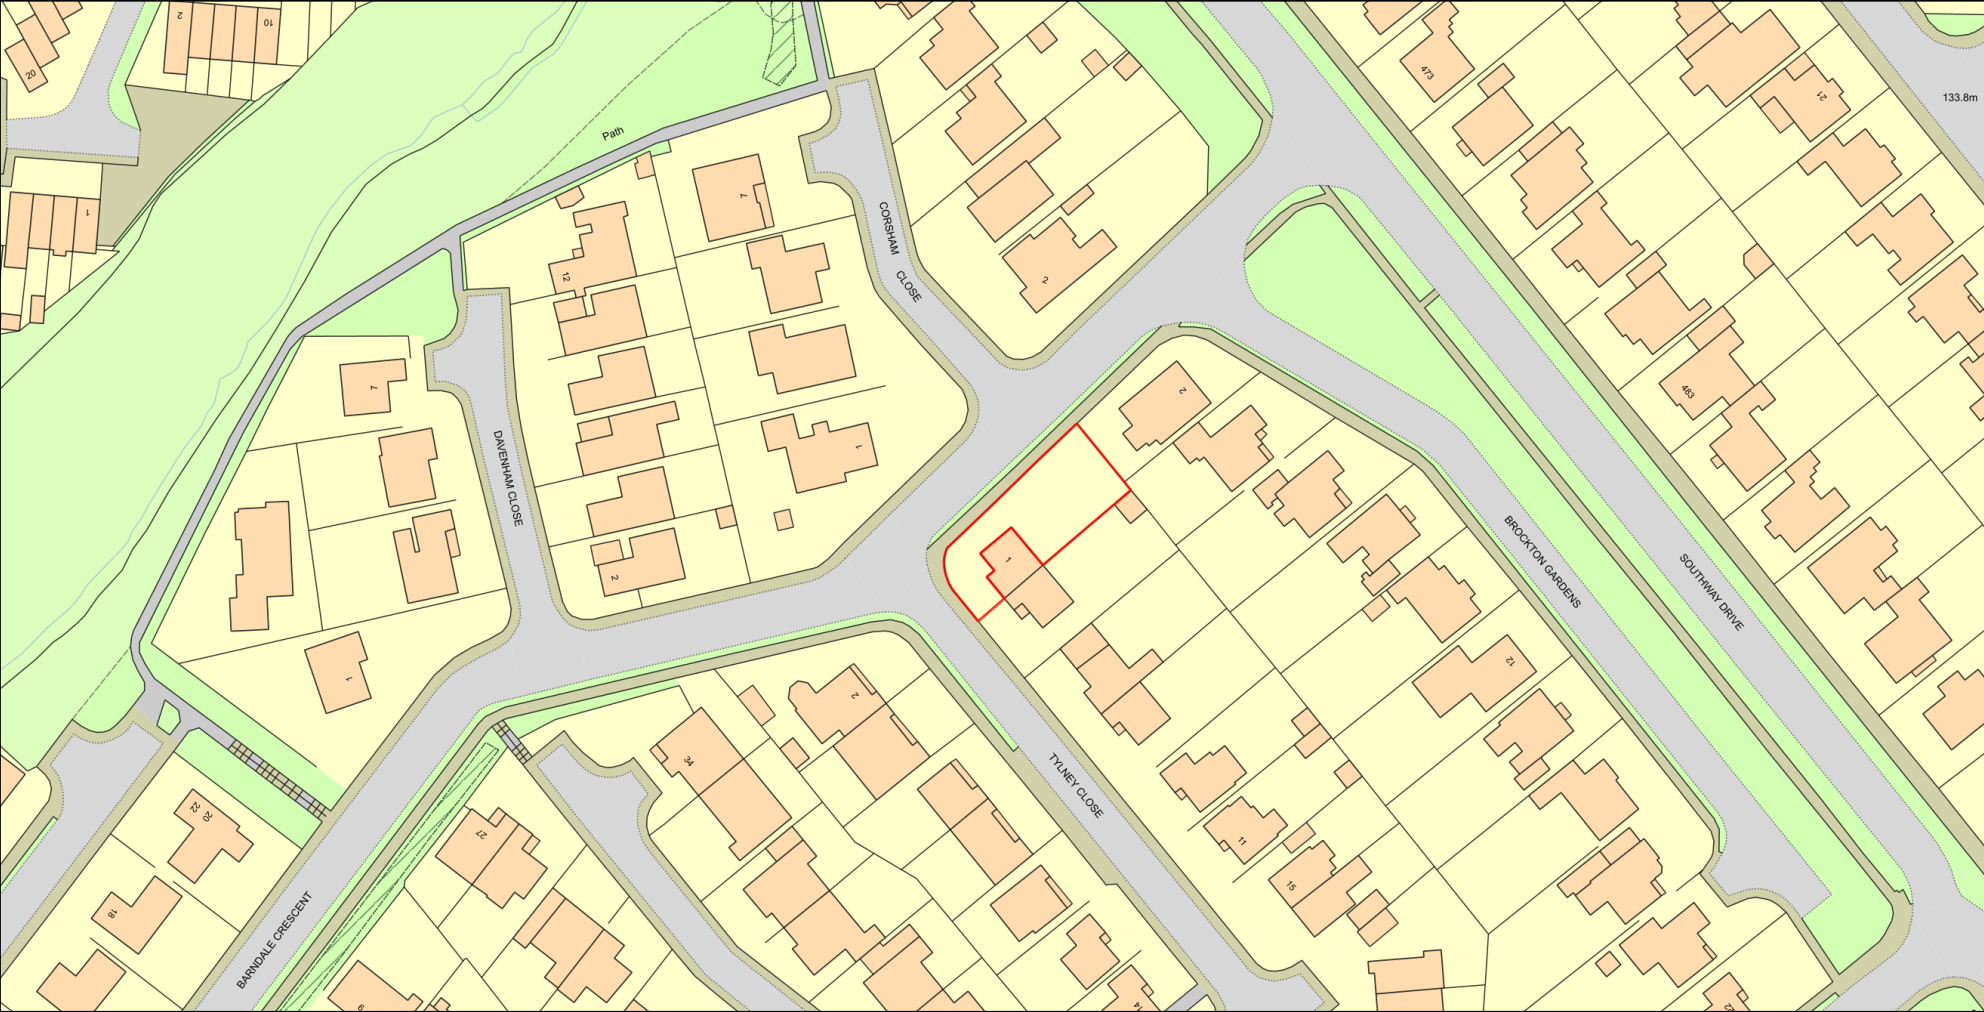

0 50
Metres



Plan Produced for: Carl Manley

Date Produced: 06 Feb 2024

Plan Reference Number: TQRQM24037212656744

Scale: 1:1250 @ A4