




KEY PLAN

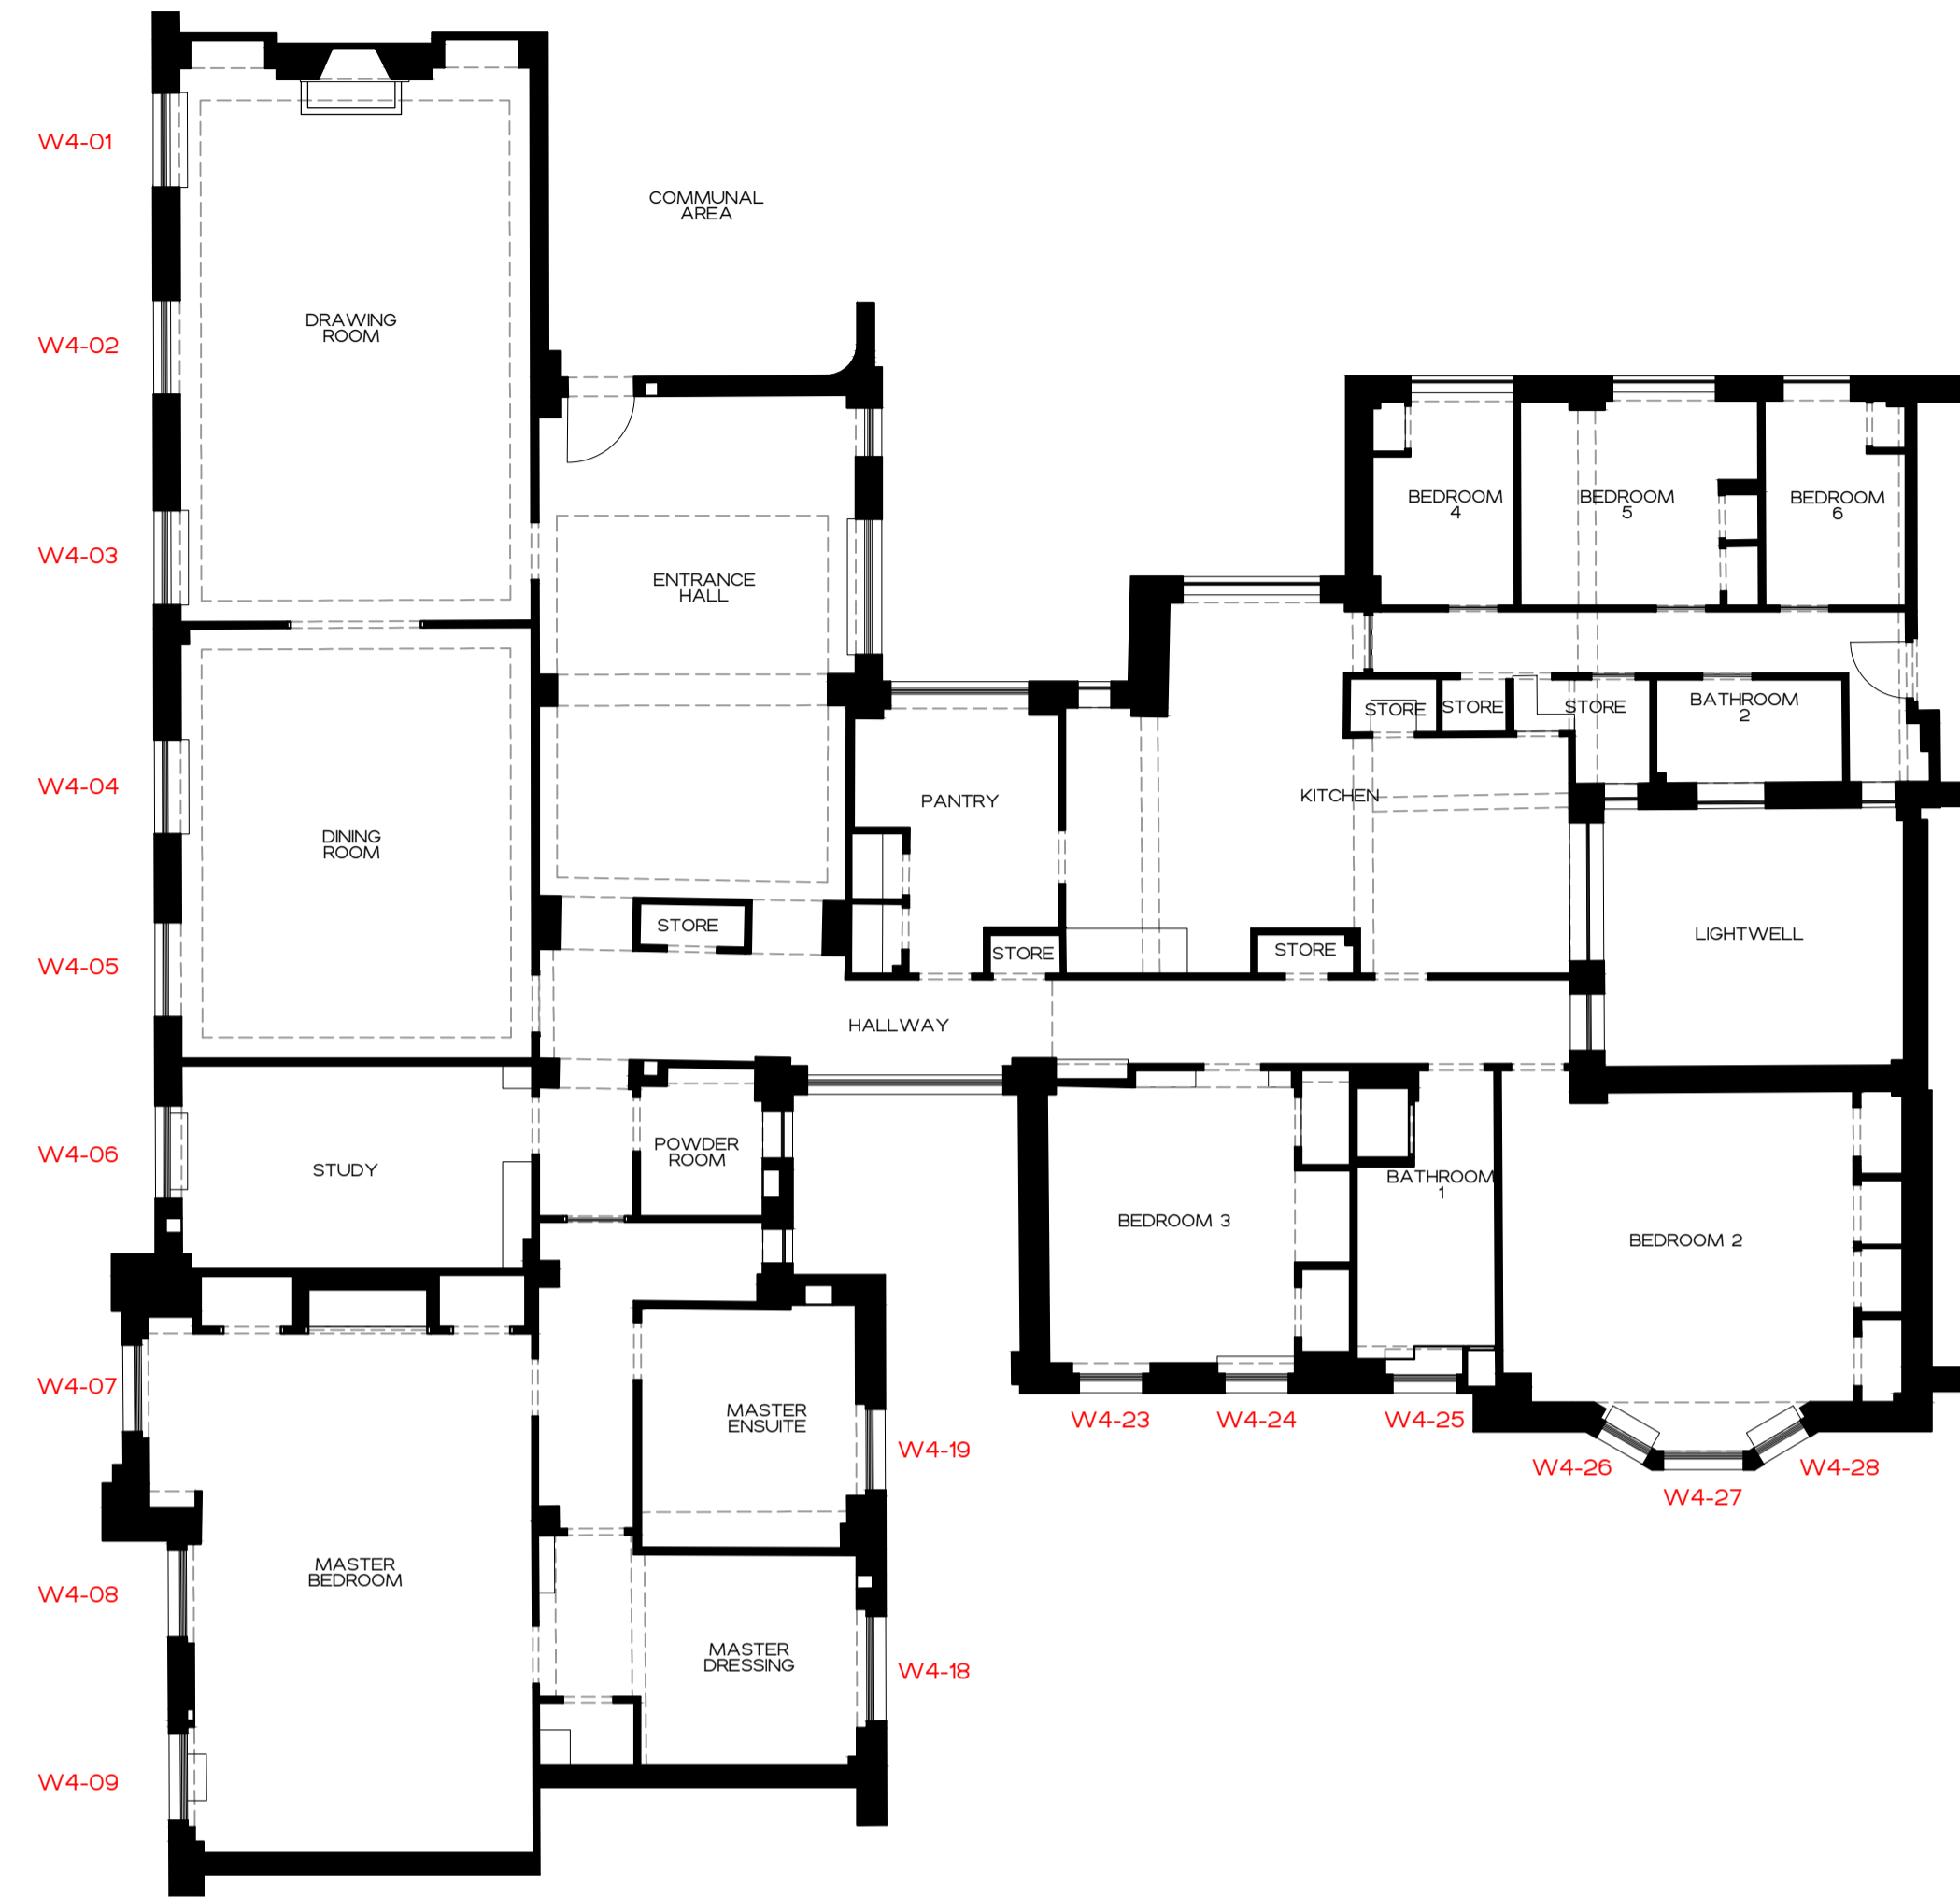

EXISTING WINDOW TYPE ELEVATIONS

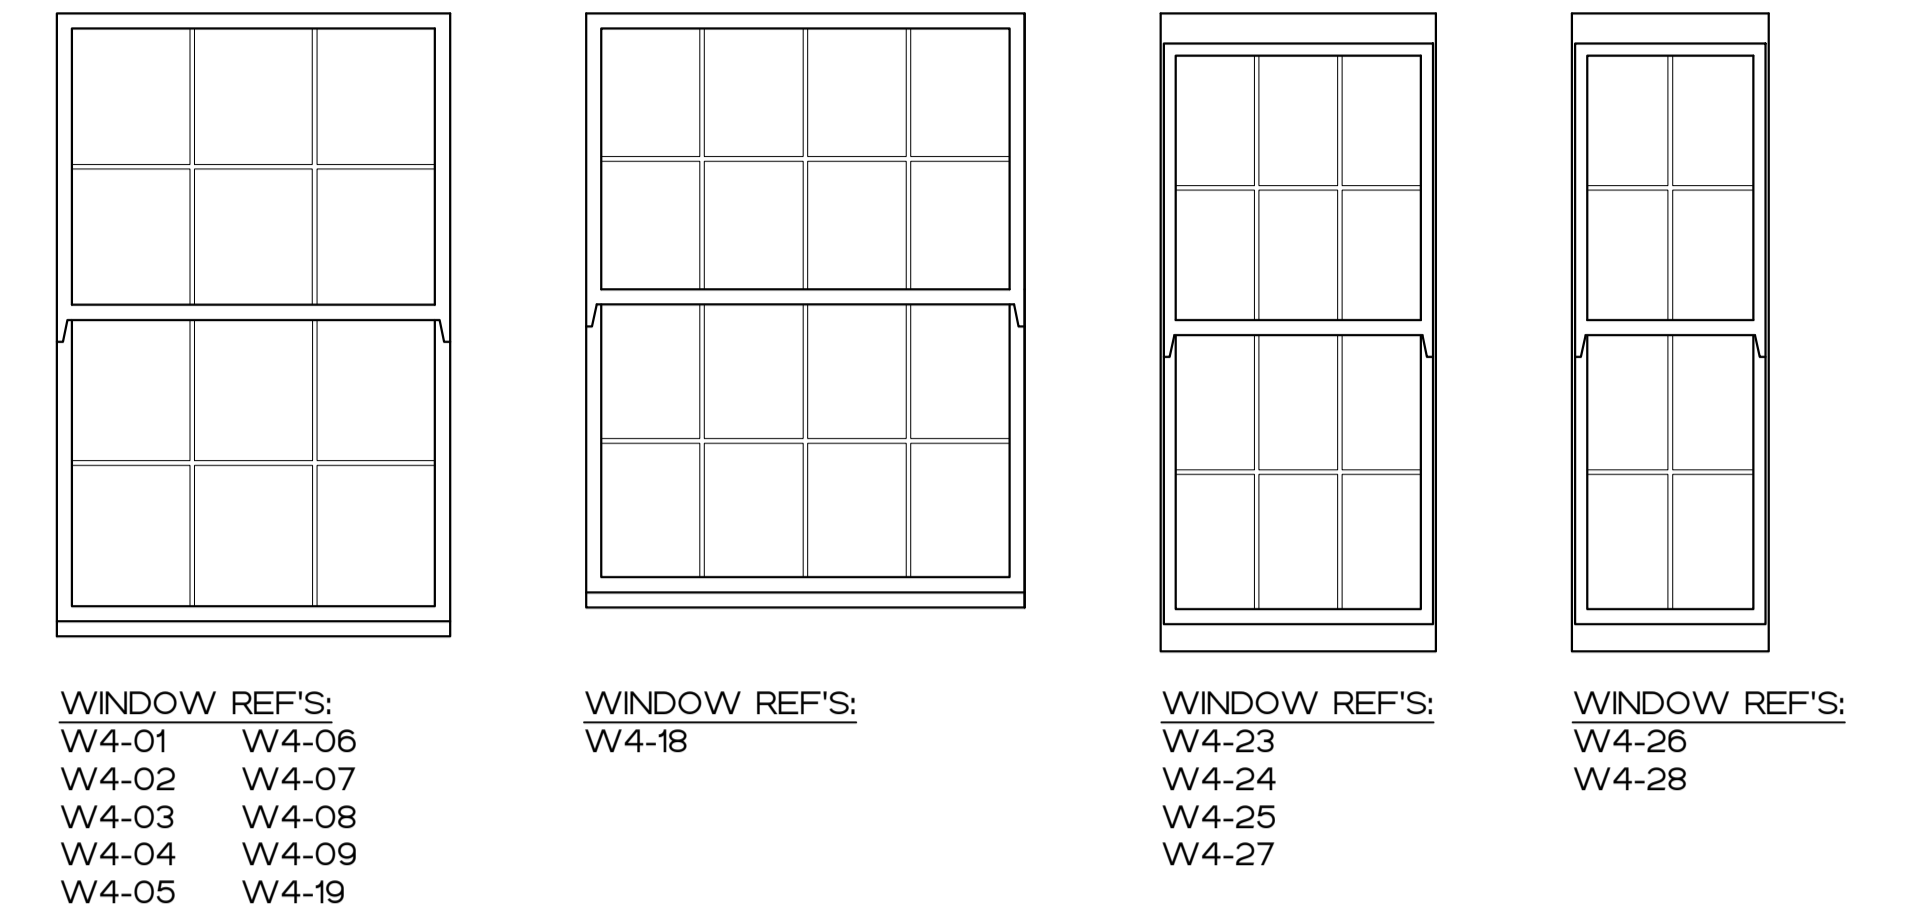

PROPOSED WINDOW TYPE ELEVATIONS

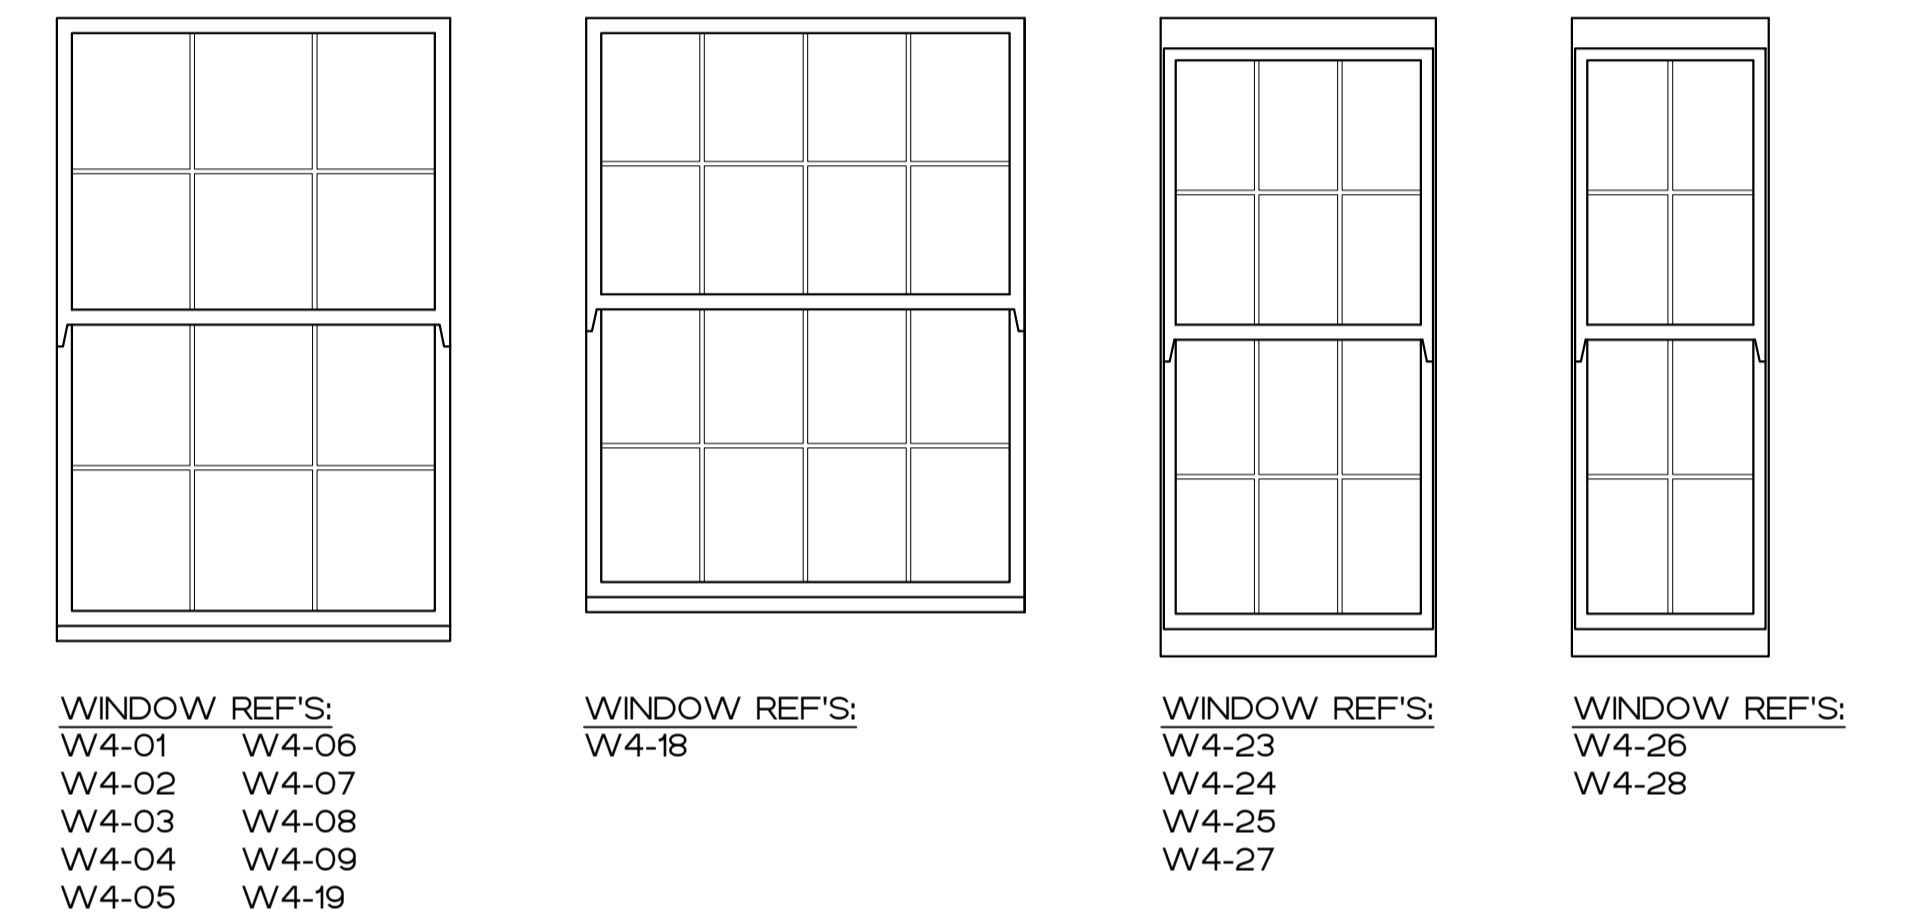


WINDOW SCHEDULE (JOINERY / SHOP DRAWINGS OF ALL THE WINDOWS TO BE PROVIDED BY THE CONTRACTOR)									
REF	LOCATION	EXISTING ROOM NAME	EXISTING INT. MEASUREMENT	PROPOSED INT. MEASUREMENT	OPENING TYPE	EXISTING GLAZING	PROPOSED GLAZING	COLOUR	NOTES
W4 - 01	FOURTH FLOOR	DRAWING ROOM	1340 (W) X 2080 (H)	AS EXISTING	TRADITIONAL TIMBER SASH	SINGLE PANE	12MM SLIMLITE DOUBLE GLAZING	MATT WHITE TO MATCH EXISTING	EXISTING WINDOW TO BE REPLACED, JOINERY PROFILE TO MATCH EXISTING
W4 - 02	FOURTH FLOOR	DRAWING ROOM	1340 (W) X 2080 (H)	AS EXISTING	TRADITIONAL TIMBER SASH	SINGLE PANE	12MM SLIMLITE DOUBLE GLAZING	MATT WHITE TO MATCH EXISTING	EXISTING WINDOW TO BE REPLACED, JOINERY PROFILE TO MATCH EXISTING
W4 - 03	FOURTH FLOOR	DRAWING ROOM	1340 (W) X 2080 (H)	AS EXISTING	TRADITIONAL TIMBER SASH	SINGLE PANE	12MM SLIMLITE DOUBLE GLAZING	MATT WHITE TO MATCH EXISTING	EXISTING WINDOW TO BE REPLACED, JOINERY PROFILE TO MATCH EXISTING
W4 - 04	FOURTH FLOOR	DINING ROOM	1340 (W) X 2080 (H)	AS EXISTING	TRADITIONAL TIMBER SASH	SINGLE PANE	12MM SLIMLITE DOUBLE GLAZING	MATT WHITE TO MATCH EXISTING	EXISTING WINDOW TO BE REPLACED, JOINERY PROFILE TO MATCH EXISTING
W4 - 05	FOURTH FLOOR	DINING ROOM	1340 (W) X 2080 (H)	AS EXISTING	TRADITIONAL TIMBER SASH	SINGLE PANE	12MM SLIMLITE DOUBLE GLAZING	MATT WHITE TO MATCH EXISTING	EXISTING WINDOW TO BE REPLACED, JOINERY PROFILE TO MATCH EXISTING
W4 - 06	FOURTH FLOOR	STUDY	1320 (W) X 2110 (H)	AS EXISTING	TRADITIONAL TIMBER SASH	SINGLE PANE	12MM SLIMLITE DOUBLE GLAZING	MATT WHITE TO MATCH EXISTING	EXISTING WINDOW TO BE REPLACED, JOINERY PROFILE TO MATCH EXISTING
W4 - 07	FOURTH FLOOR	MASTER BEDROOM	1235 (W) X 2080 (H)	AS EXISTING	TRADITIONAL TIMBER SASH	SINGLE PANE	12MM SLIMLITE DOUBLE GLAZING	MATT WHITE TO MATCH EXISTING	EXISTING WINDOW TO BE REPLACED, JOINERY PROFILE TO MATCH EXISTING
W4 - 08	FOURTH FLOOR	MASTER BEDROOM	1235 (W) X 2080 (H)	AS EXISTING	TRADITIONAL TIMBER SASH	SINGLE PANE	12MM SLIMLITE DOUBLE GLAZING	MATT WHITE TO MATCH EXISTING	EXISTING WINDOW TO BE REPLACED, JOINERY PROFILE TO MATCH EXISTING
W4 - 09	FOURTH FLOOR	MASTER BEDROOM	1235 (W) X 2080 (H)	AS EXISTING	TRADITIONAL TIMBER SASH	SINGLE PANE	12MM SLIMLITE DOUBLE GLAZING	MATT WHITE TO MATCH EXISTING	EXISTING WINDOW TO BE REPLACED, JOINERY PROFILE TO MATCH EXISTING
W4 - 18	FOURTH FLOOR	MASTER DRESSING	1490 (W) X 2115 (H)	AS EXISTING	TRADITIONAL TIMBER SASH	SINGLE PANE	12MM SLIMLITE DOUBLE GLAZING	MATT WHITE TO MATCH EXISTING	EXISTING WINDOW TO BE REPLACED, JOINERY PROFILE TO MATCH EXISTING
W4 - 19	FOURTH FLOOR	MASTER EN-SUITE	1150 (W) X 2110 (H)	AS EXISTING	TRADITIONAL TIMBER SASH	SINGLE PANE	12MM SLIMLITE DOUBLE GLAZING	MATT WHITE TO MATCH EXISTING	EXISTING WINDOW TO BE REPLACED, JOINERY PROFILE TO MATCH EXISTING
W4 - 23	FOURTH FLOOR	BEDROOM 3	910 (W) X 2110 (H)	AS EXISTING	TRADITIONAL TIMBER SASH	SINGLE PANE	12MM SLIMLITE DOUBLE GLAZING	MATT WHITE TO MATCH EXISTING	EXISTING WINDOW TO BE REPLACED, JOINERY PROFILE TO MATCH EXISTING
W4 - 24	FOURTH FLOOR	BEDROOM 3	910 (W) X 2110 (H)	AS EXISTING	TRADITIONAL TIMBER SASH	SINGLE PANE	12MM SLIMLITE DOUBLE GLAZING	MATT WHITE TO MATCH EXISTING	EXISTING WINDOW TO BE REPLACED, JOINERY PROFILE TO MATCH EXISTING
W4 - 25	FOURTH FLOOR	BATHROOM 1	910 (W) X 2020 (H)	AS EXISTING	TRADITIONAL TIMBER SASH	SINGLE PANE	12MM SLIMLITE DOUBLE GLAZING	MATT WHITE TO MATCH EXISTING	EXISTING WINDOW TO BE REPLACED, JOINERY PROFILE TO MATCH EXISTING
W4 - 26	FOURTH FLOOR	BEDROOM 2	775 (W) X 2060 (H)	AS EXISTING	TRADITIONAL TIMBER SASH	SINGLE PANE	12MM SLIMLITE DOUBLE GLAZING	MATT WHITE TO MATCH EXISTING	EXISTING WINDOW TO BE REPLACED, JOINERY PROFILE TO MATCH EXISTING
W4 - 27	FOURTH FLOOR	BEDROOM 2	1140 (W) X 2060 (H)	AS EXISTING	TRADITIONAL TIMBER SASH	SINGLE PANE	12MM SLIMLITE DOUBLE GLAZING	MATT WHITE TO MATCH EXISTING	EXISTING WINDOW TO BE REPLACED, JOINERY PROFILE TO MATCH EXISTING
W4 - 28	FOURTH FLOOR	BEDROOM 2	775 (W) X 2060 (H)	AS EXISTING	TRADITIONAL TIMBER SASH	SINGLE PANE	12MM SLIMLITE DOUBLE GLAZING	MATT WHITE TO MATCH EXISTING	EXISTING WINDOW TO BE REPLACED, JOINERY PROFILE TO MATCH EXISTING

NOTE:
ALL NEW WINDOWS TO MATCH EXISTING IN ALL RESPECTS, INCLUDING MATERIALS, GLAZING BAR SIZES, PROFILES, ETC. THE SASHES MUST HAVE INDIVIDUAL DOUBLE-GLAZED PANES (IE. NOT ONE SINGLE SHEET OF DOUBLE-GLAZING WITH STUCK-ON BARS GIVING THE APPEARANCE OF PROPOER GLAZING BARS).

PROPOSED GA FLOOR PLAN

DISCLAIMER
THIS DRAWING IS THE COPYRIGHT OF RIGBY & RIGBY. DO NOT SCALE. ALL DIMENSIONS TO BE CHECKED ON SITE. PLEASE REFER TO WWW.RIGBYANDRIGBY.COM/LEGAL FOR ALL TERMS & CONDITIONS.

REVISIONS

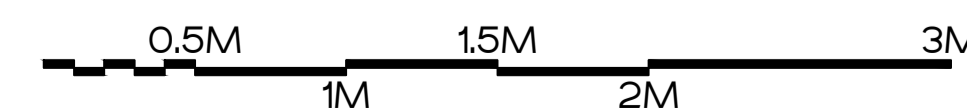

23 ORCHARD COURT
MARYLEBONE
PROPOSED PLANNING
WINDOW SCHEDULE
231_541 REV -
125 @ A1
PLANNING



+44 (0)20 3418 0446
RIGBYANDRIGBY.COM