

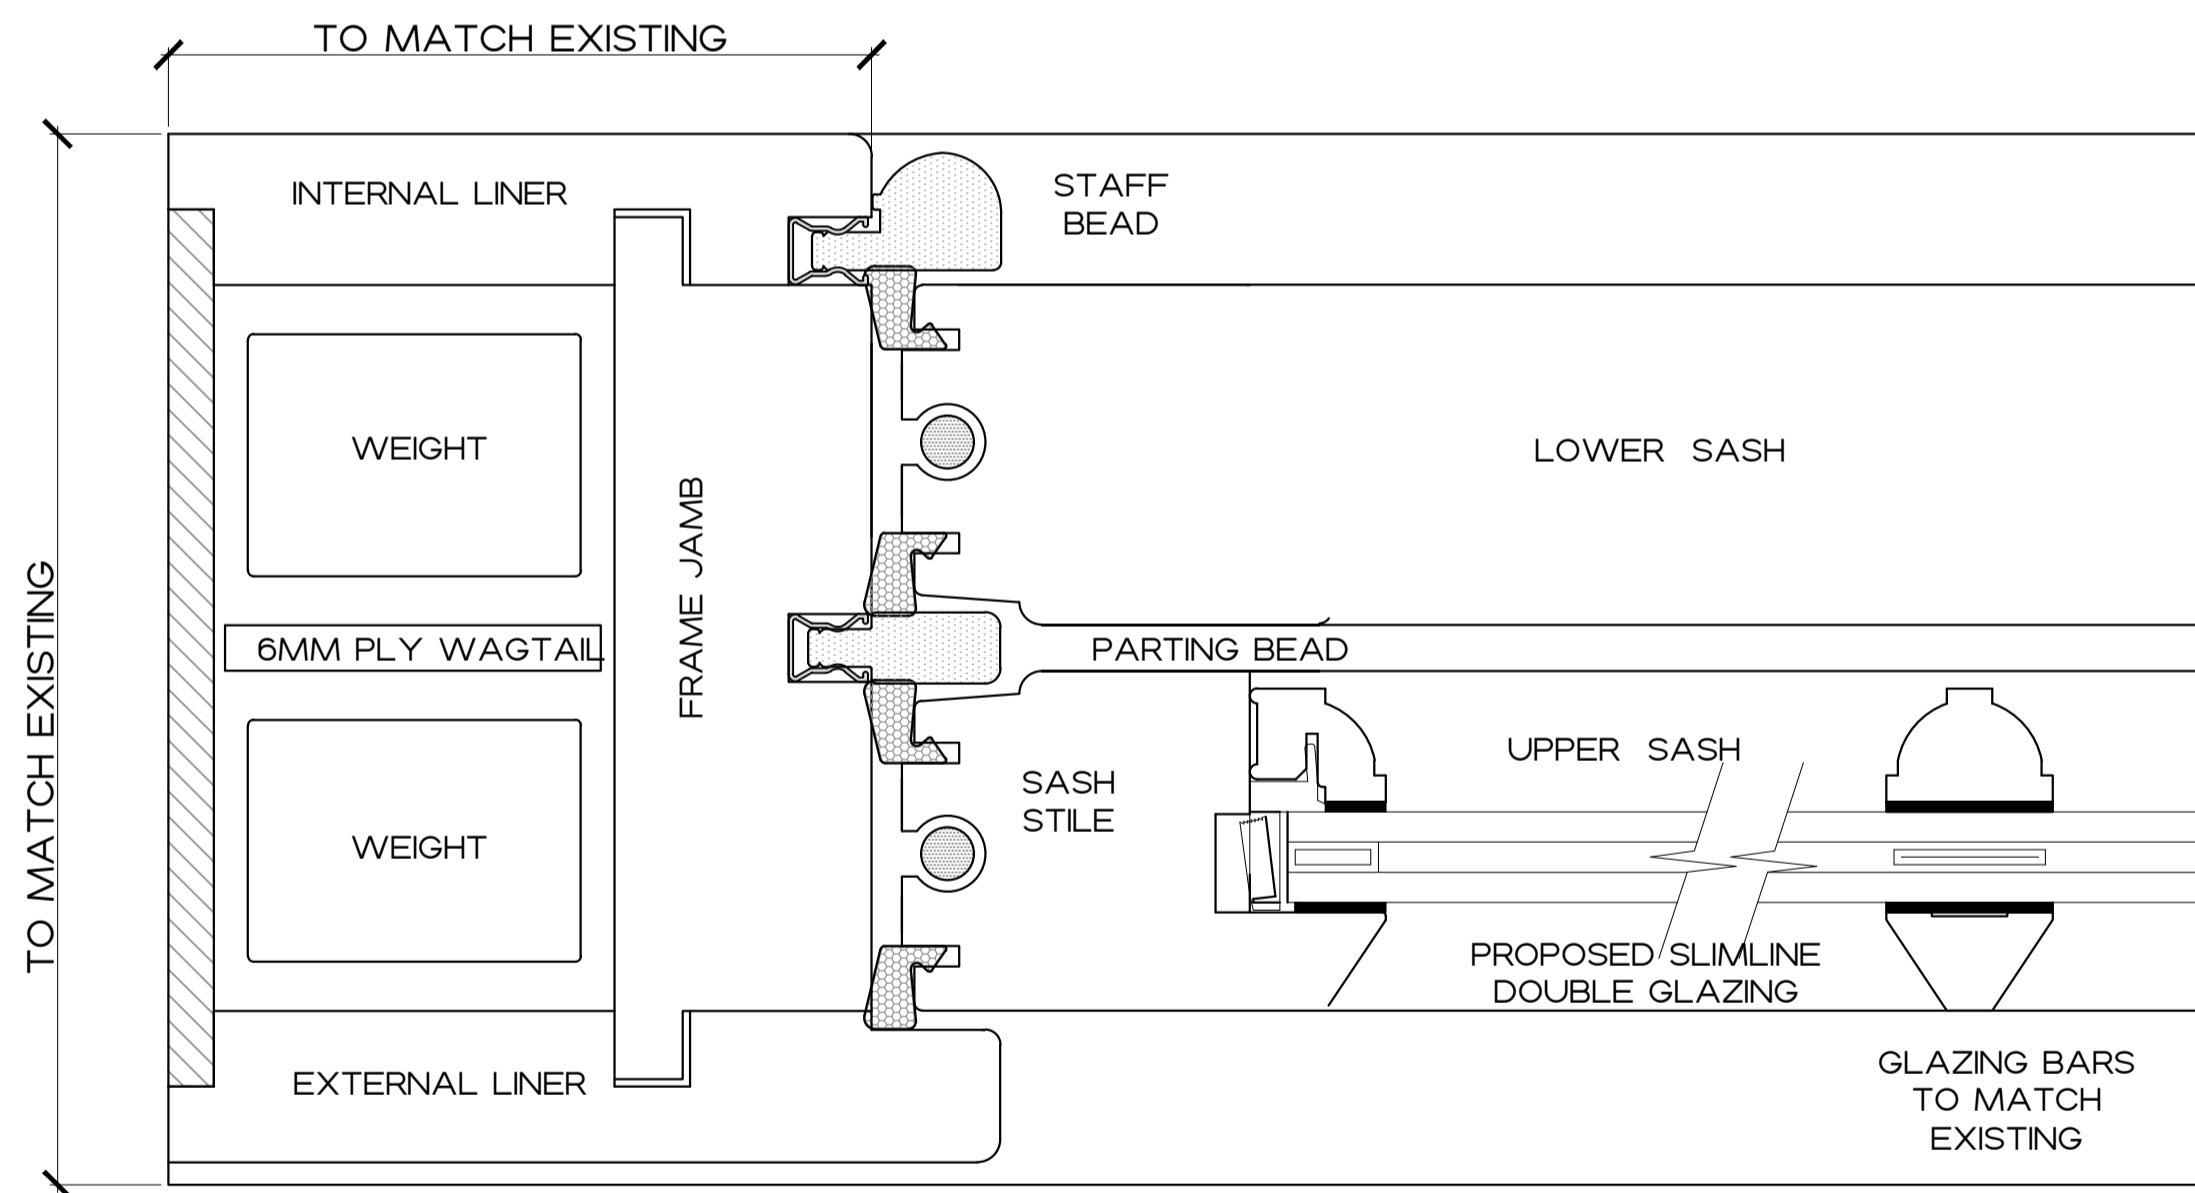


EXISTING JAMB DETAIL

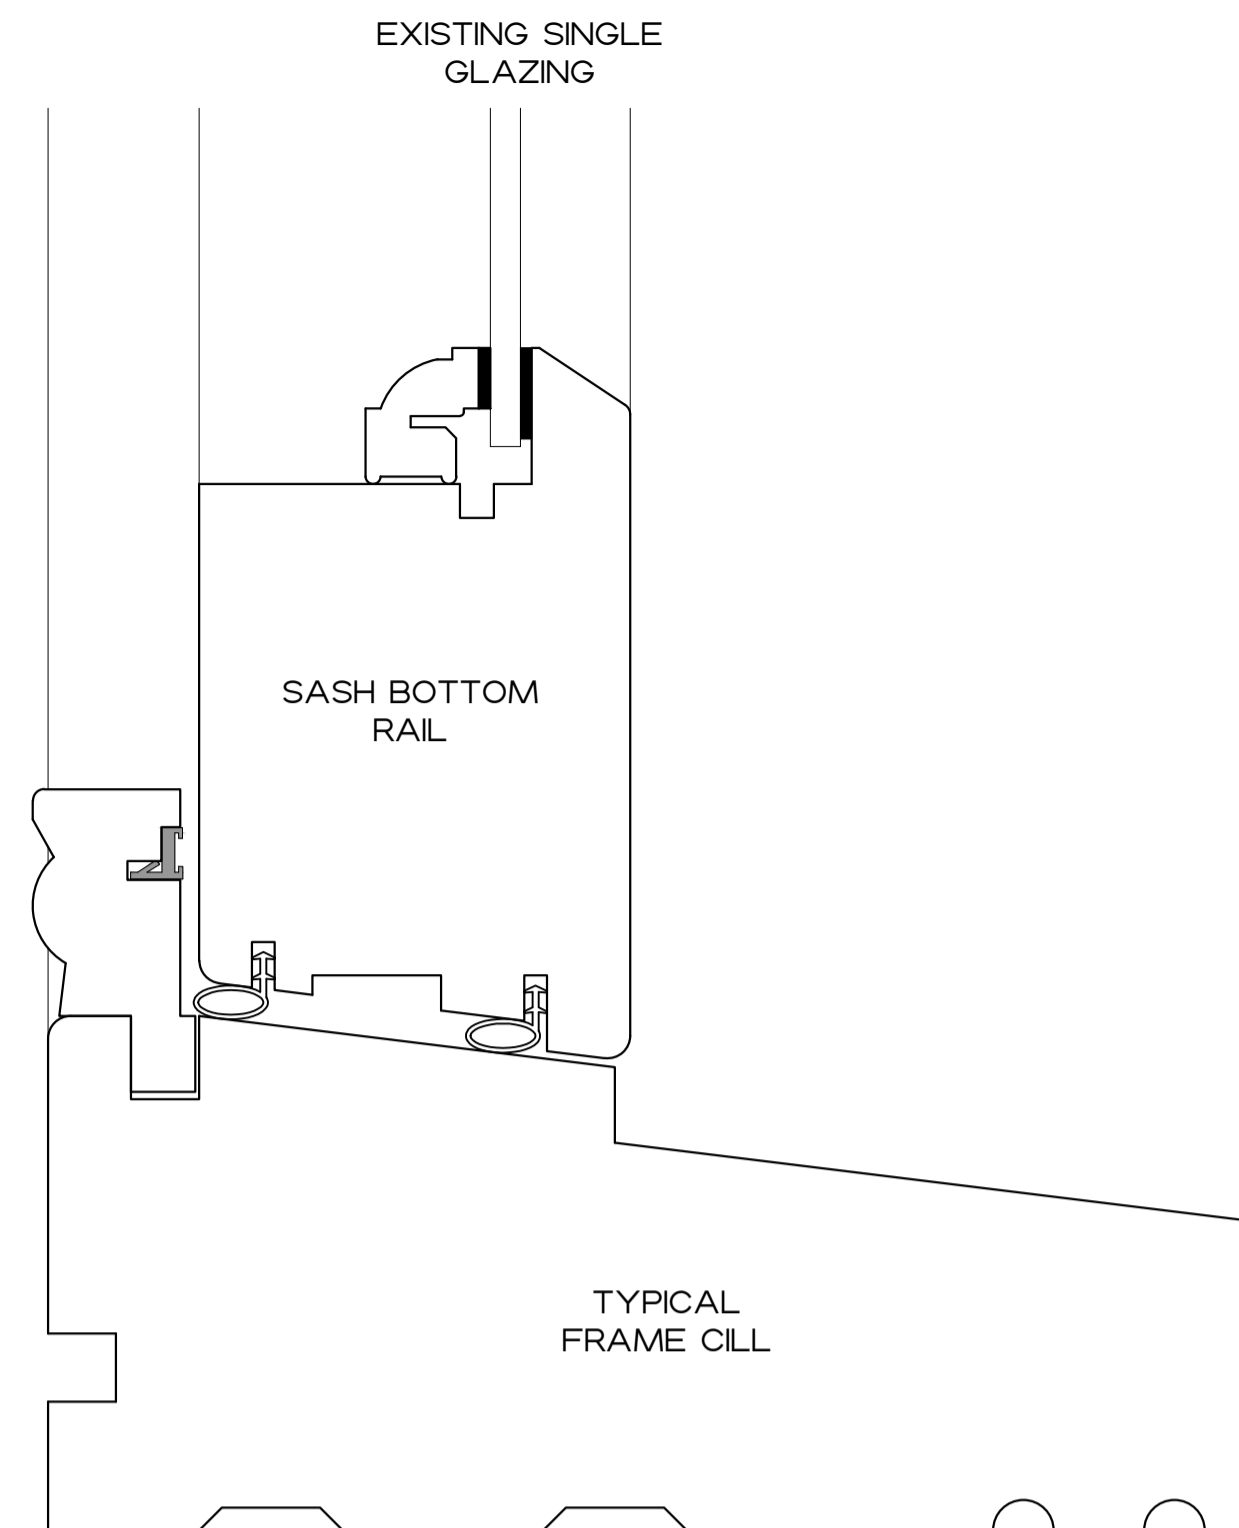

GLAZING UNIT
4/4/4
12MM


PROPOSED JAMB DETAIL

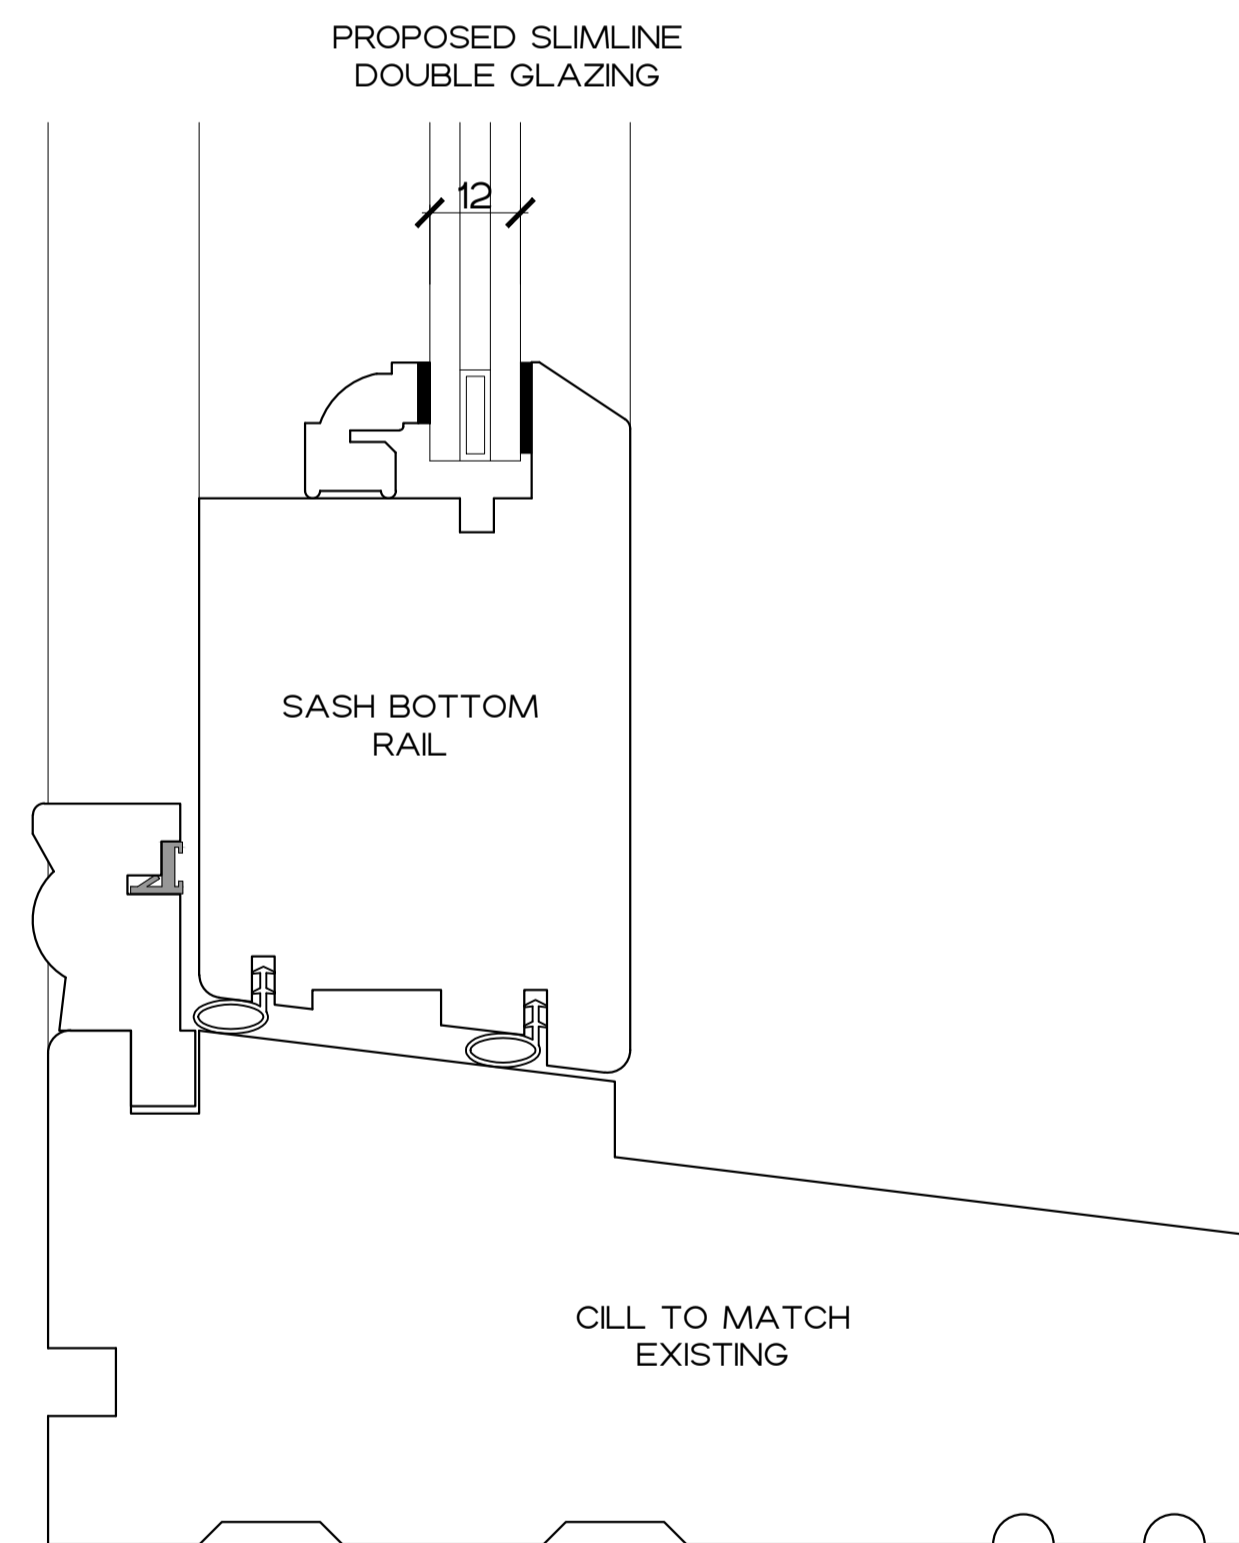

EXISTING AND PROPOSED SLIMLINE SASH WINDOW DETAILS

DISCLAIMER
THIS DRAWING IS THE COPYRIGHT OF RIGBY & RIGBY. DO NOT SCALE. ALL DIMENSIONS TO BE CHECKED ON SITE. PLEASE REFER TO WWW.RIGBYANDRIGBY.COM/LEGAL FOR ALL TERMS & CONDITIONS.

REVISIONS

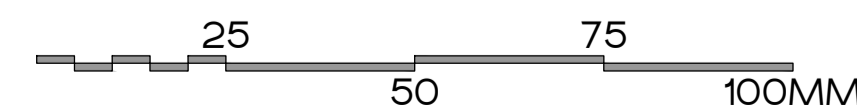

23 ORCHARD COURT,
MARYLEBONE
EXISTING AND PROPOSED
WINDOW DETAILS
231_545 REV -
1:1 @ A1, 1:2 @ A3
PLANNING



+44 (0)20 3418 0446
RIGBYANDRIGBY.COM