
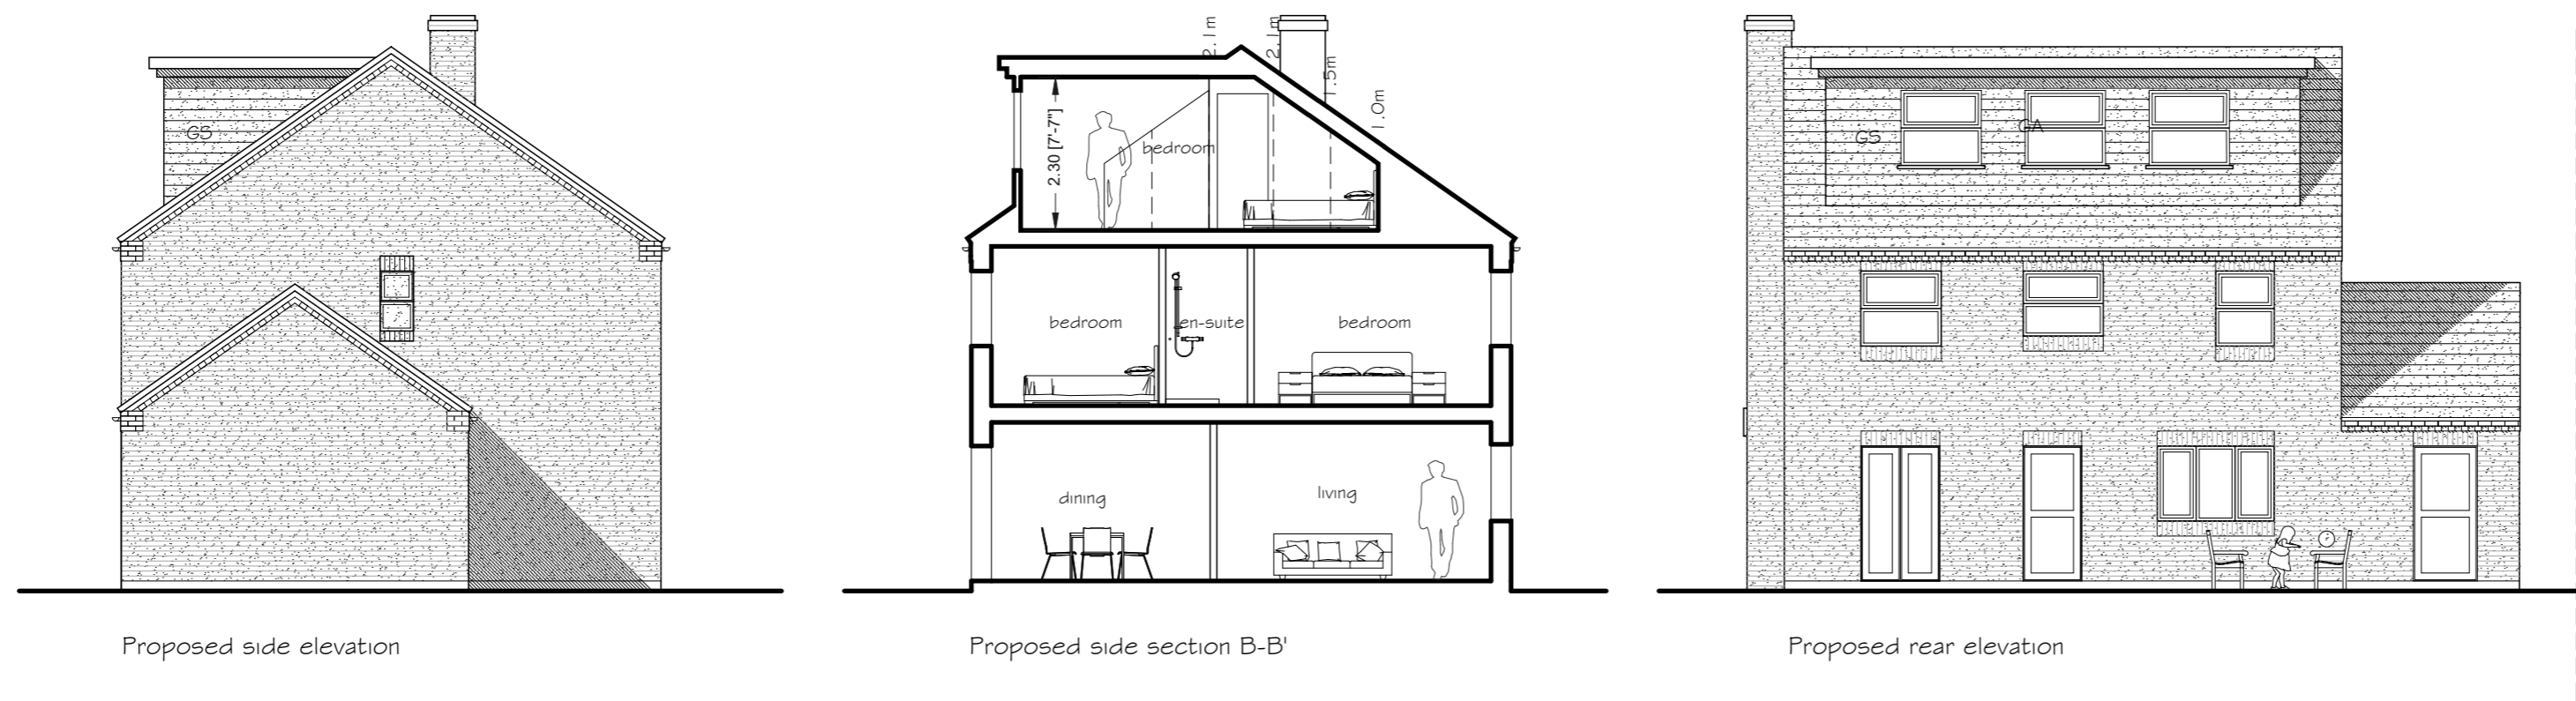


EXTERNAL SPECIFICATION Jan 24

- CR - Conservation rooflights.
- GS - Grey slate roof tiles.
- GA - Grey aluminum windows.

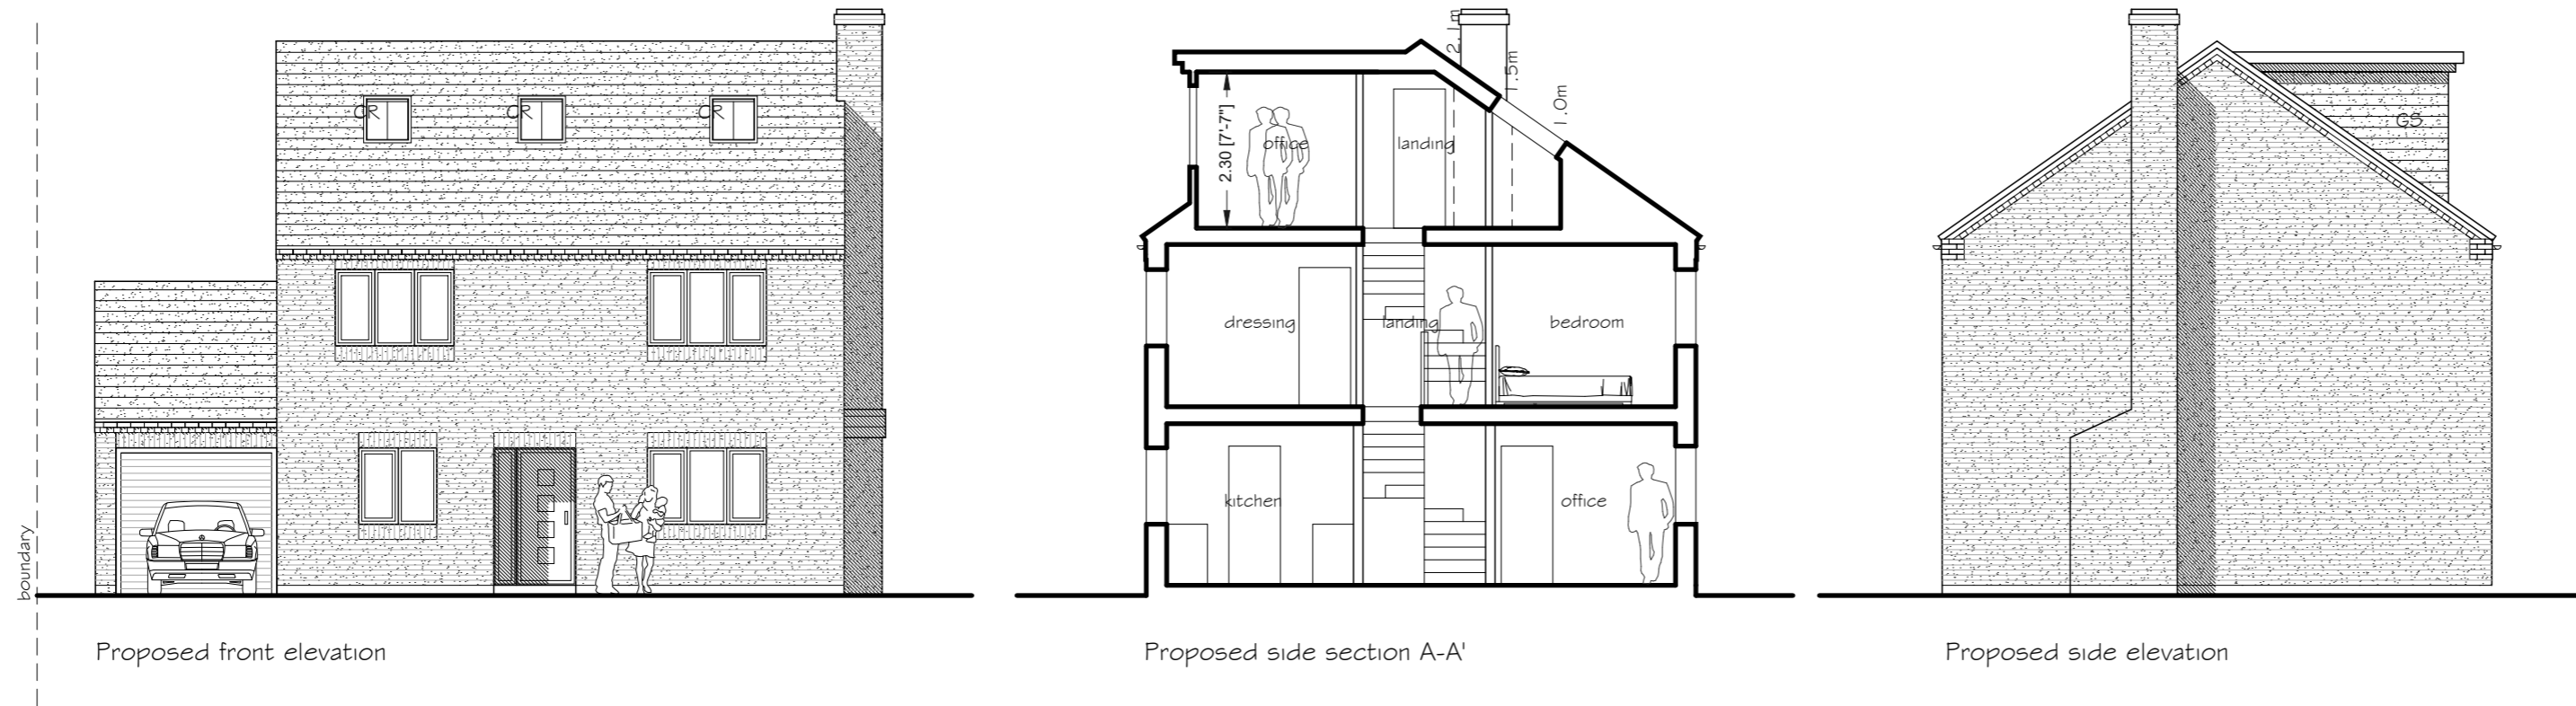

**ARCHITEK**  
DESIGN & PLANNING

48 Flatgate  
Howden  
Proposed Elevations

Scale 1:100 @ A2  
Date 02.02.24  
Drawn sc

ARCHITEK DESIGN & PLANNING  
t - 07881 554676  
e - info@architekdesignandplanning.co.uk  
w - www.architekdesignandplanning.co.uk

Drawing No. Revision

ADP24/PO5/06