



OFFICE:
DPA Planning Ltd
4100 Park Approach
Leeds
LS15 8GB

SITE ADDRESS:
Part of Plot 3
Delta Enterprise Park
Goole
DN14 8JZ




Tel: 0113 3970 310
Mob: 07799 095 613

S.dewar@dpaplanning.co.uk

Notes

Site to accommodate up to 92 self-storage containers.

Each container measures 6.09m long by 2.43m wide with a flat roof height of 2.62m.

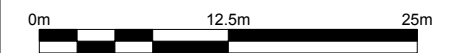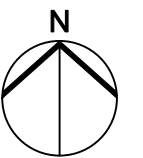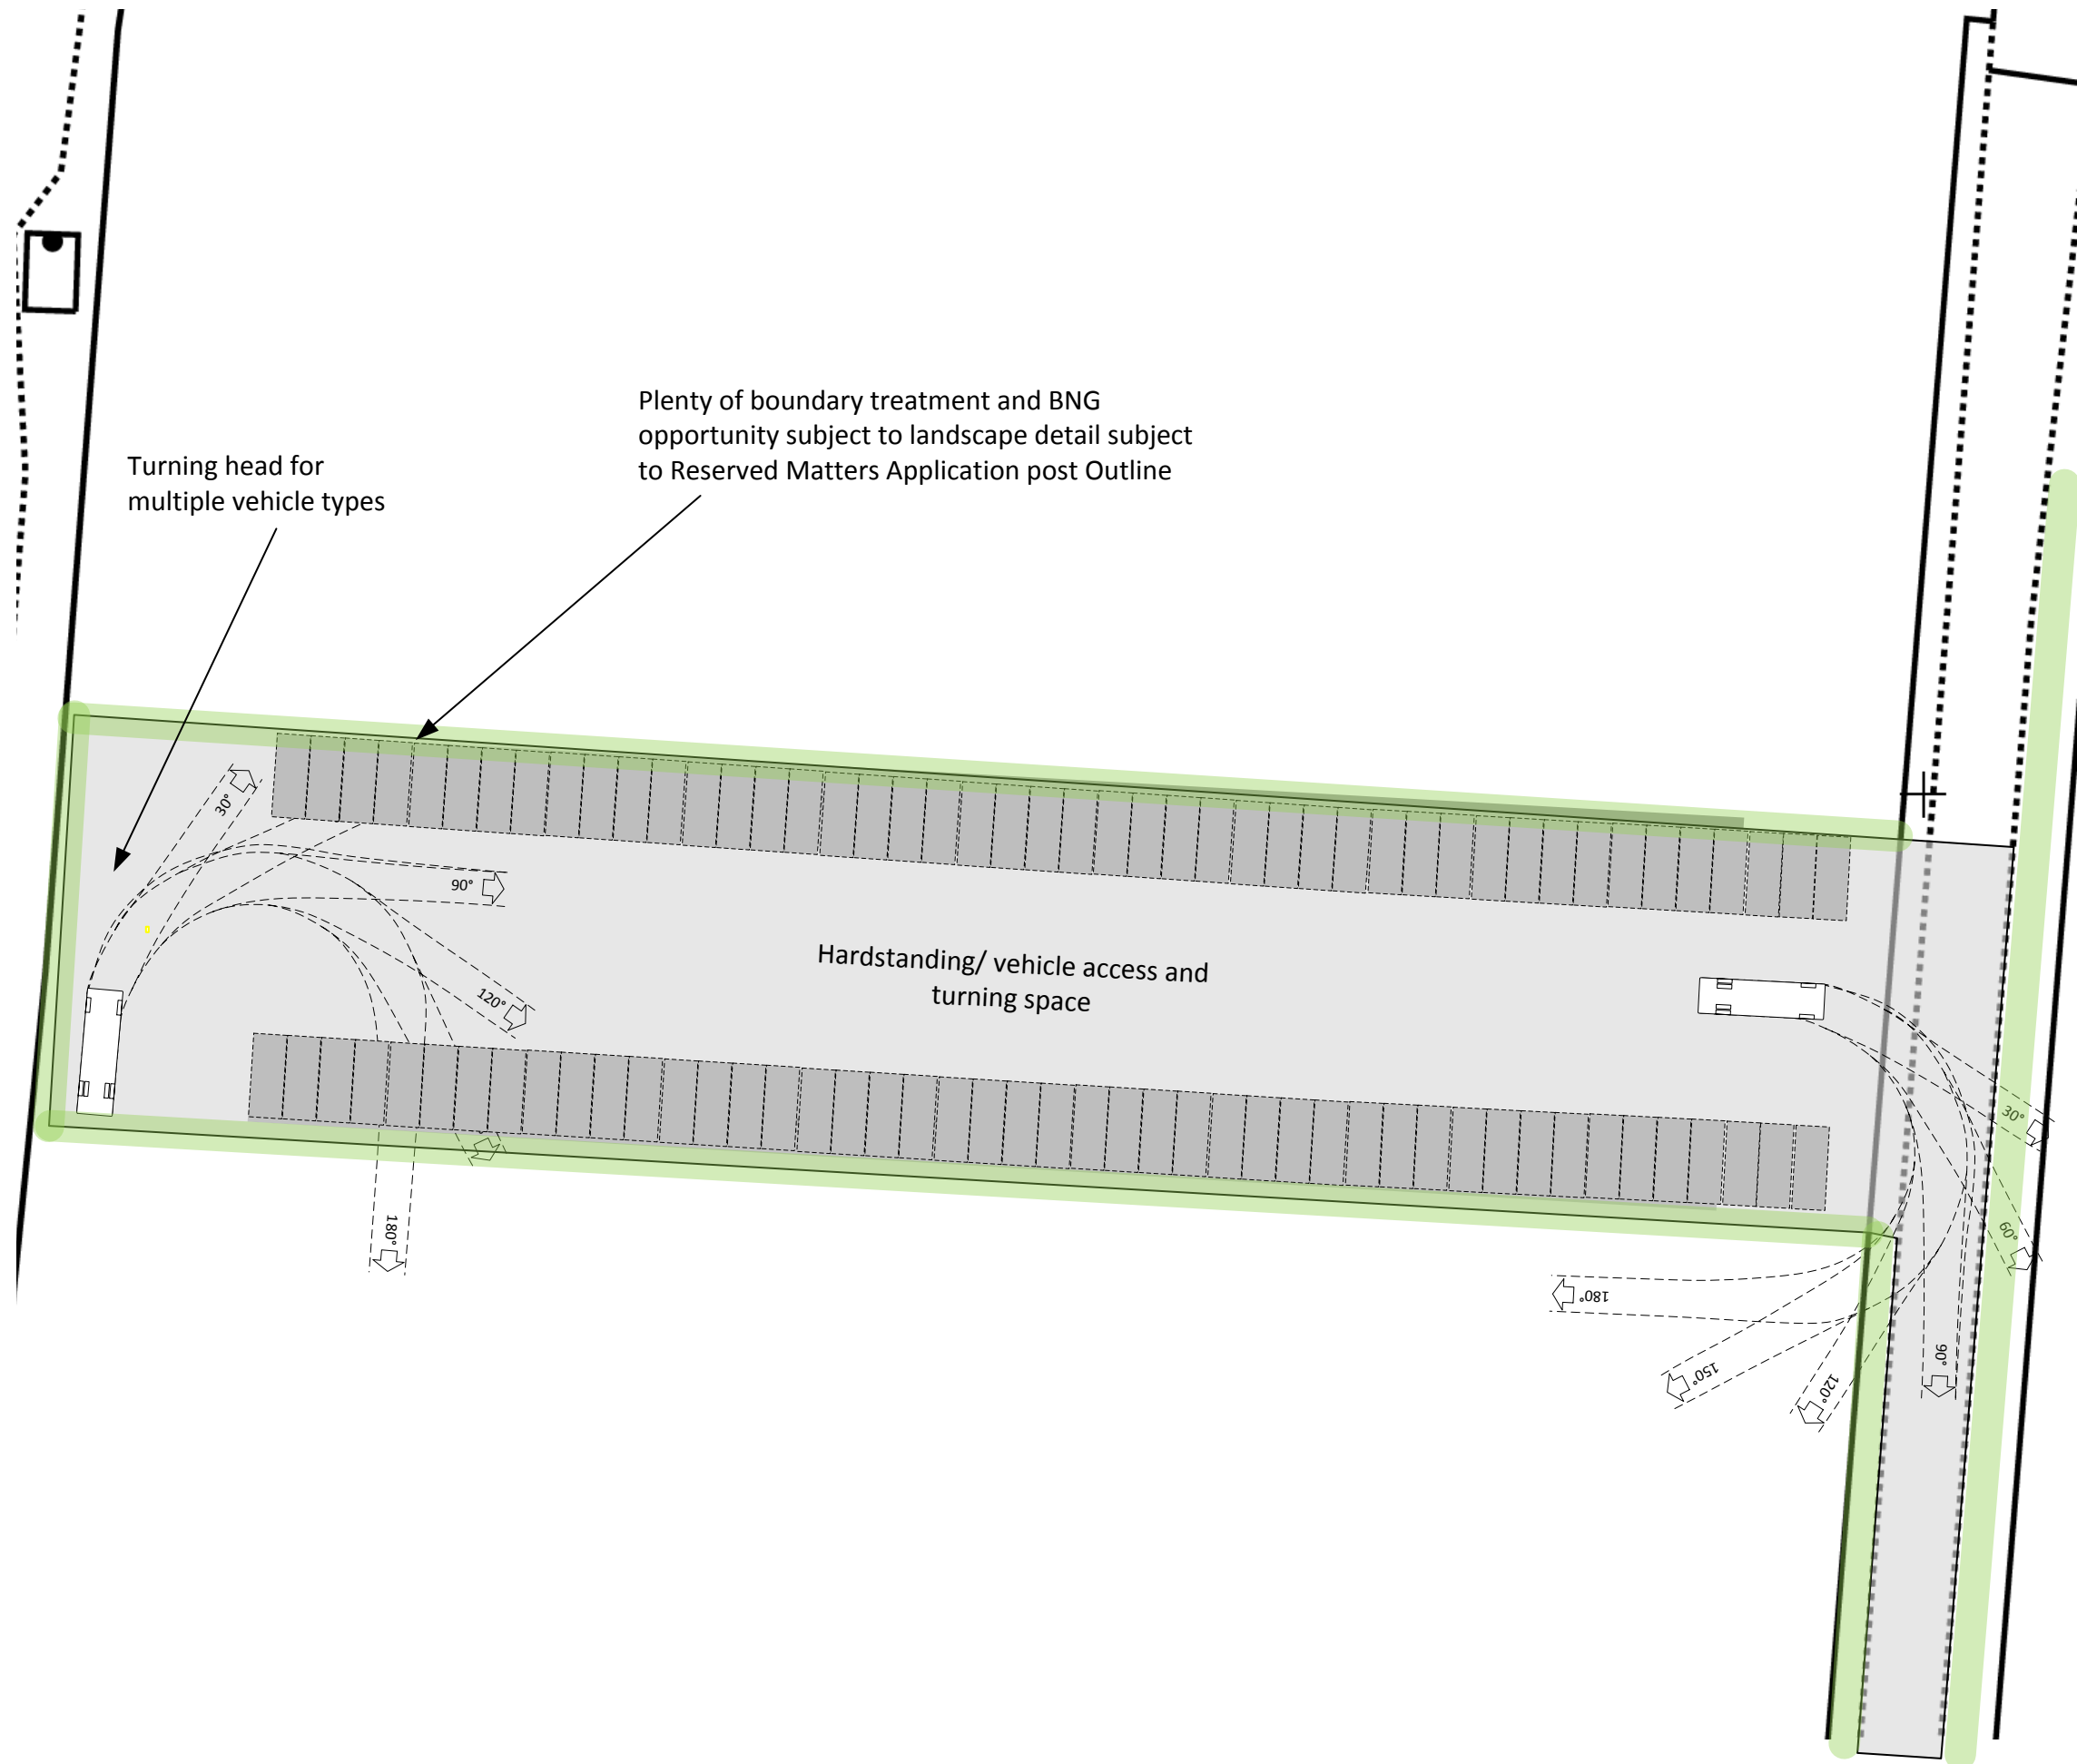

Date	By	Paper	Scale	Dwg no.	Rev
17/01/2024	MD	A3	1:500	RR002	

Layout Plan over OS