





STREET SCENE D - D ALONG MAIN STREET - WEST TO EAST SCALE 1 : 200 VERTICALLY & HORIZONTALLY

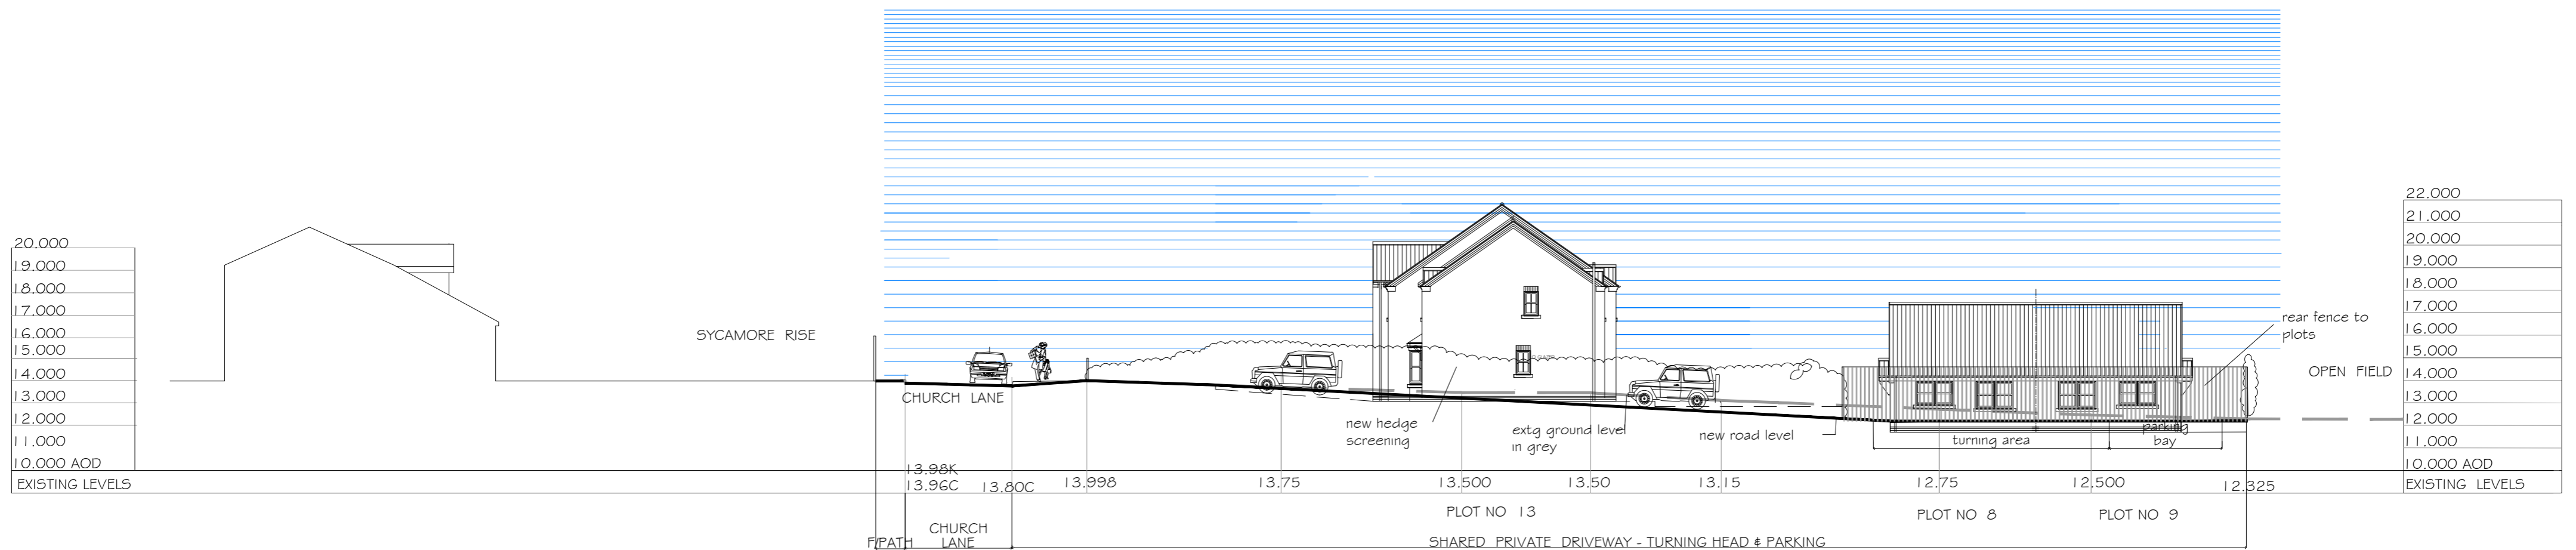

STREET SCENE - 2ND PRIVATE SHARED DRIVEWAY OFF CHURCH LANE EAST TO WEST SCALE 1 : 200 VERTICALLY & HORIZONTALLY

REV A - description change. elevation D - D adjusted May 2023
 REV B - old roof line removed to street scene east - west May 2023
 REV C - street scenes adjusted to revised block plan drg 3D- Dec 2023

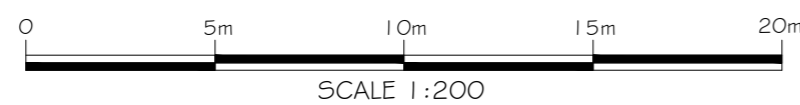

PROPOSED RESIDENTIAL DEVELOPMENT
 LAND WEST OF CHURCH LANE KEYINGHAM EAST YORKSHIRE
 STREET SCENE ELEVATIONS SHEET 2

C.C.F.D. (Hull) Limited
 Architectural Services
 46, HEMBLE WAY, KINGSWOOD
 HULL, HU7 3ET, EAST YORKSHIRE
 TEL 01482 826634 FAX : 01482 825771.
 EMail carl@cawt.karoo.co.uk

scale :- 1: 200 street scenes @ A2
 date :- Jan 2023

DRG NO MR/013/ 06 C