




STREET SCENE A - A ALONG CHURCH LANE - NORTH TO SOUTH SCALE 1 : 200 VERTICALLY & HORIZONTALLY

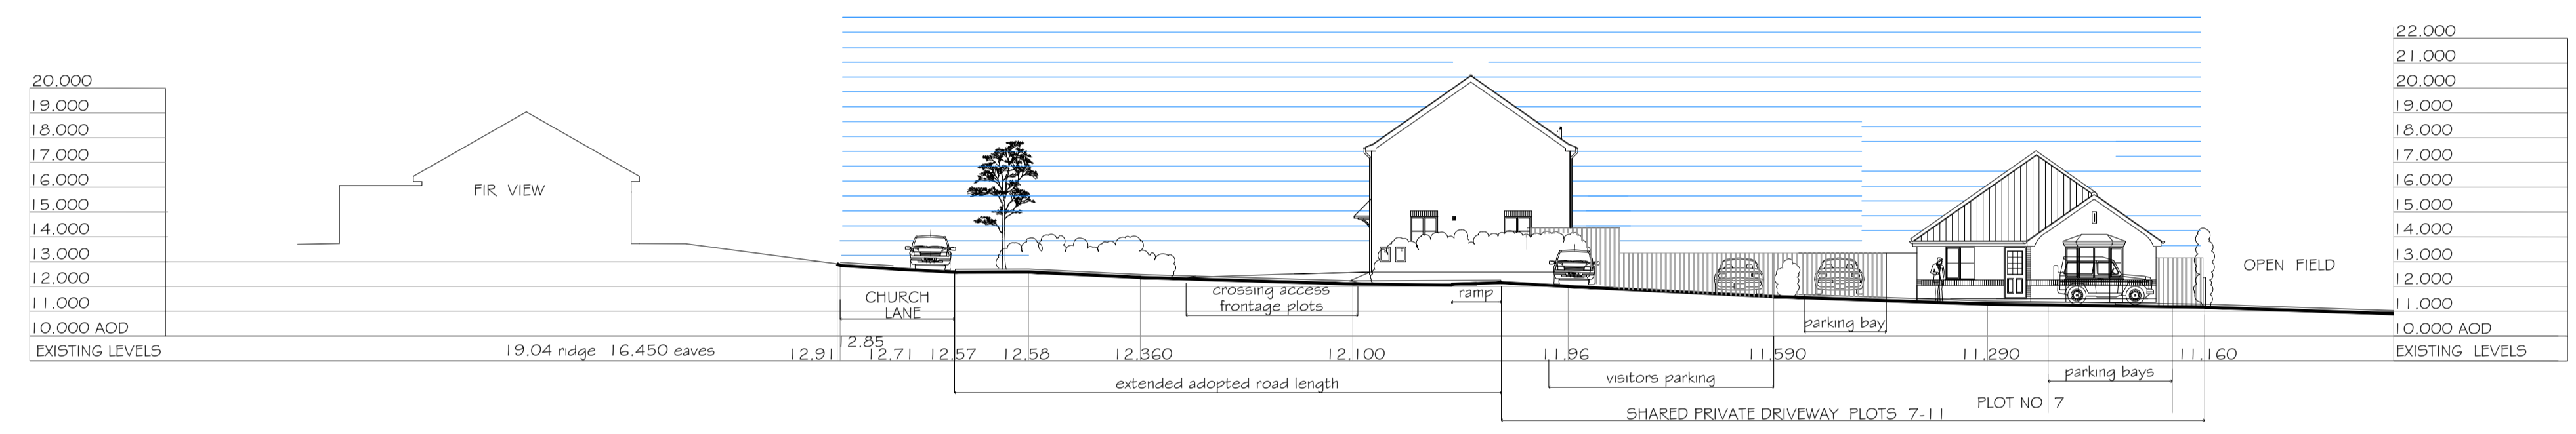

STREET SCENE B - B CHURCH LANE TO OPEN FIELD - EAST TO WEST SCALE 1 : 200 VERTICALLY & HORIZONTALLY

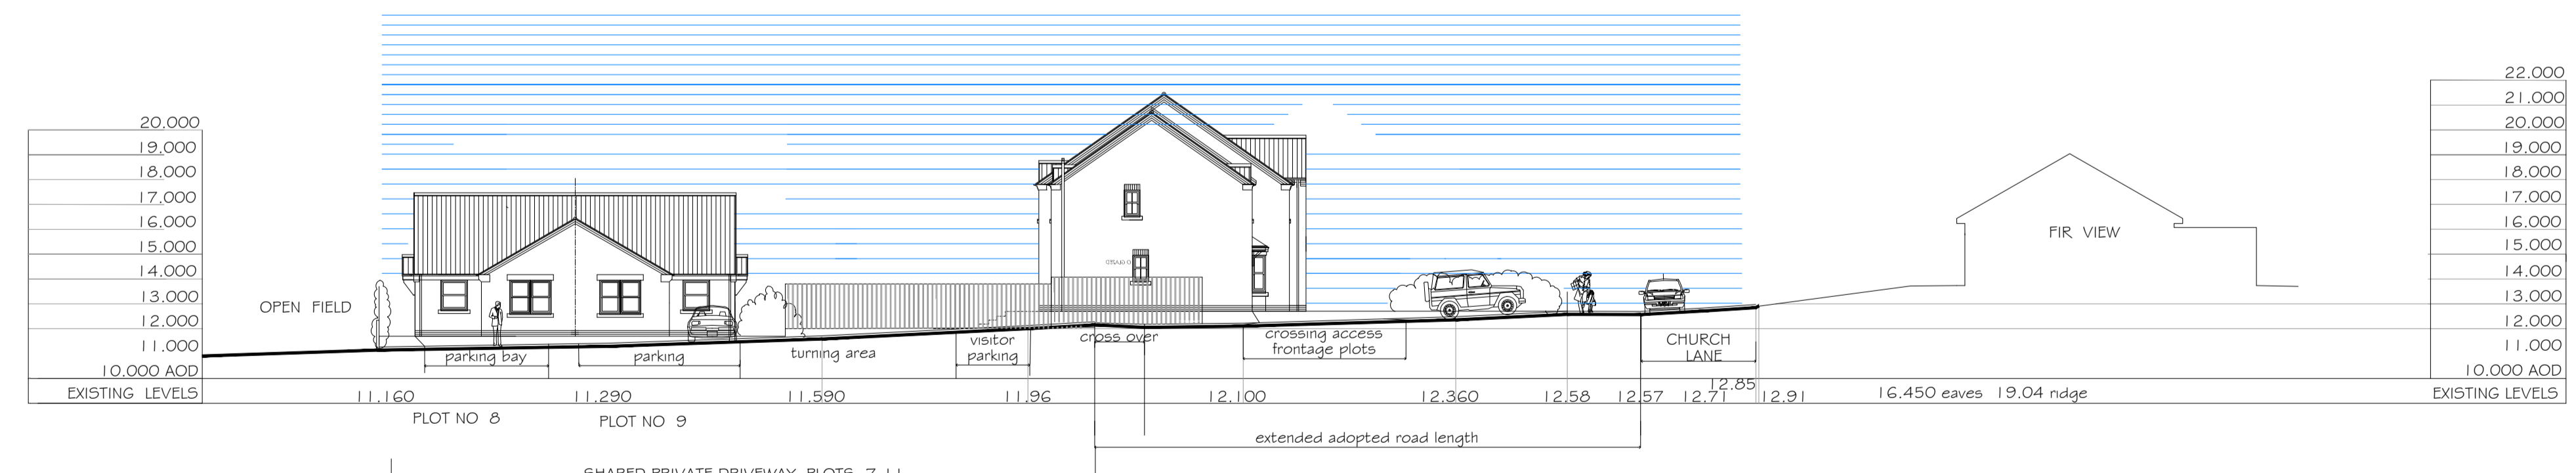

STREET SCENE C - C CHURCH LANE TO OPEN FIELD - WEST TO EAST SCALE 1 : 200 VERTICALLY & HORIZONTALLY

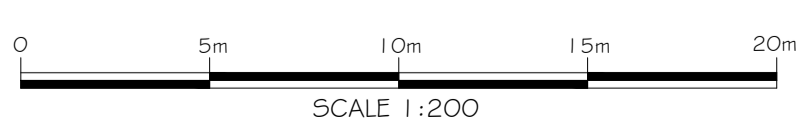

PROPOSED RESIDENTIAL DEVELOPMENT  
 LAND WEST OF CHURCH LANE KEYINGHAM EAST YORKSHIRE  
 STREET SCENE ELEVATIONS SHEET 1

REV A - description change. elevation A - A adjusted May 2023  
 REV B - street scene adjusted to latest block plan drg 3D - Dec 2023

**C.C.F.D. ( Hull ) Limited**  
 Architectural Services  
 46, HEMBLE WAY, KINGSWOOD  
 HULL, HU7 3ET, EAST YORKSHIRE  
 TEL: 01482 826634 FAX: 01482 825771  
 Email: carl@cawt.karoo.co.uk

scale :- 1: 200 street scenes @ A1  
 date :- Jan 2023

DRG NO MR/013/ 05 B