
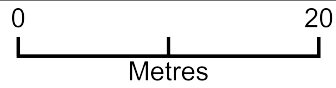


BLOCK PLAN EXISTING

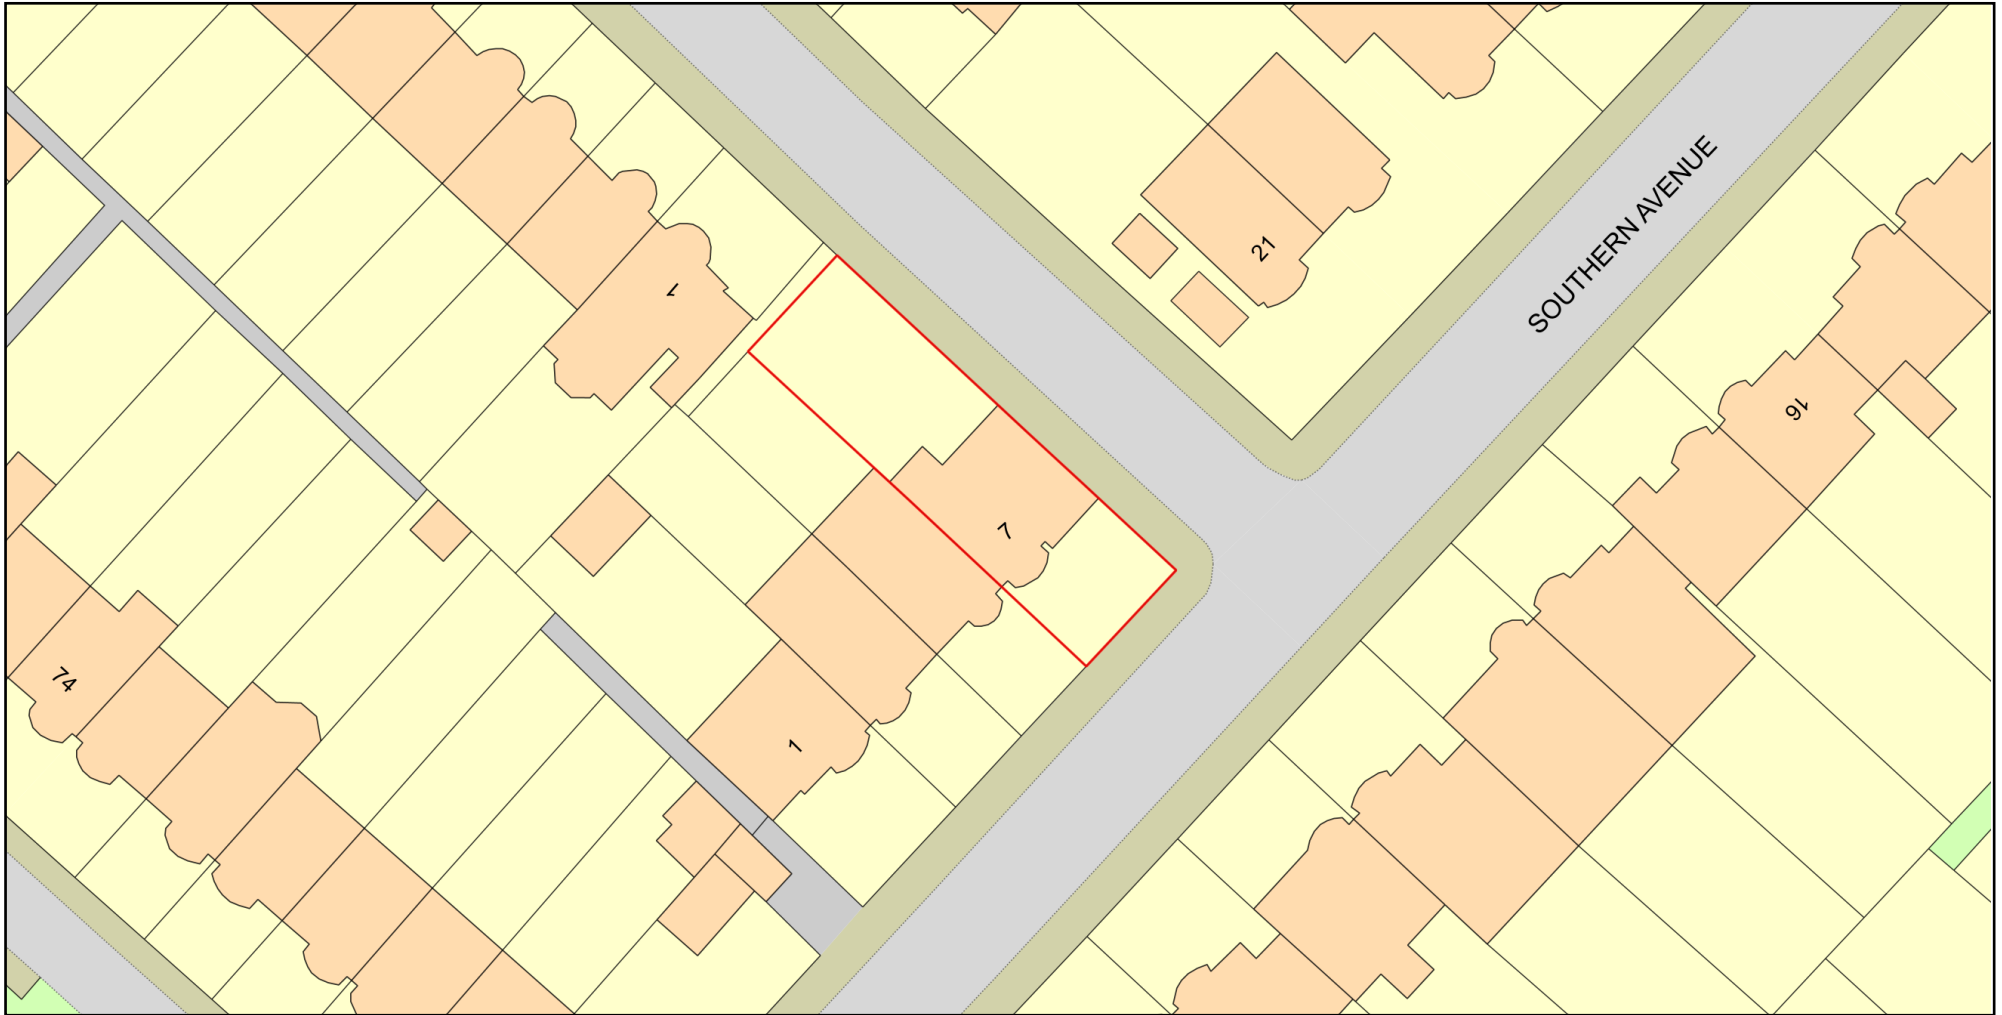

Plan Produced for: **EVOLVE DESIGN**

Date Produced: 04 Feb 2024

Plan Reference Number: TQRQM24035122828123

Scale: 1:500 @ A4

© Crown copyright and database rights 2023 OS 100042766

