



4 SOUTH

1:50

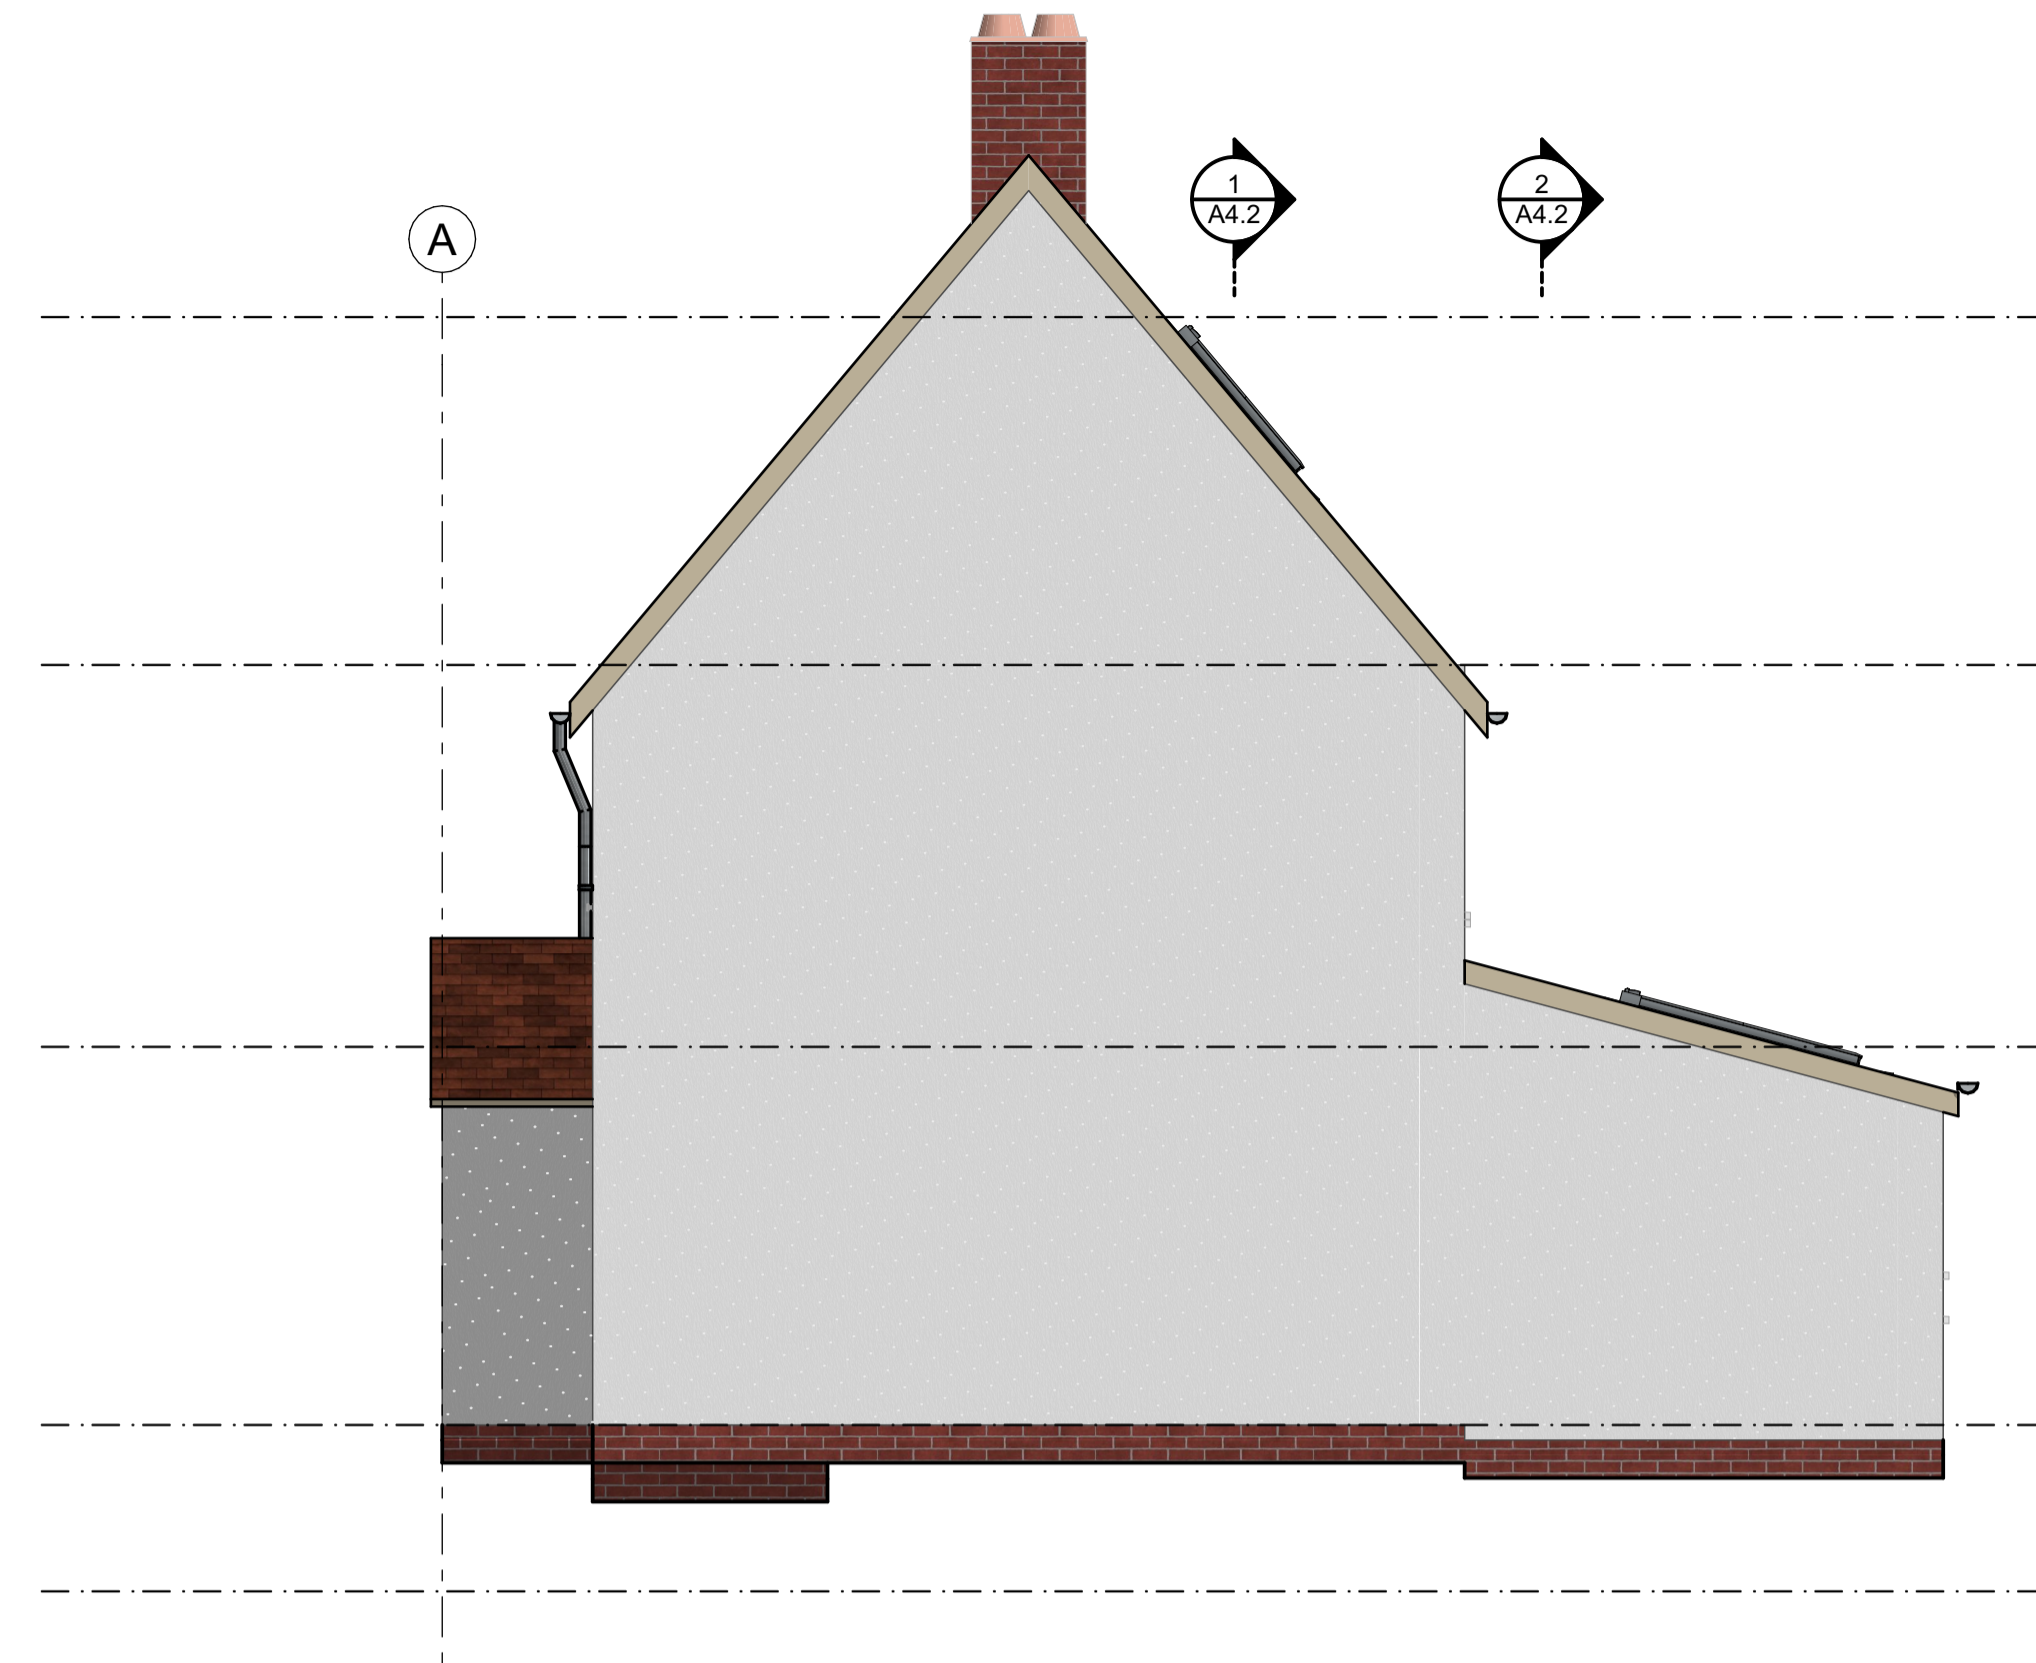

3 EAST

1:50

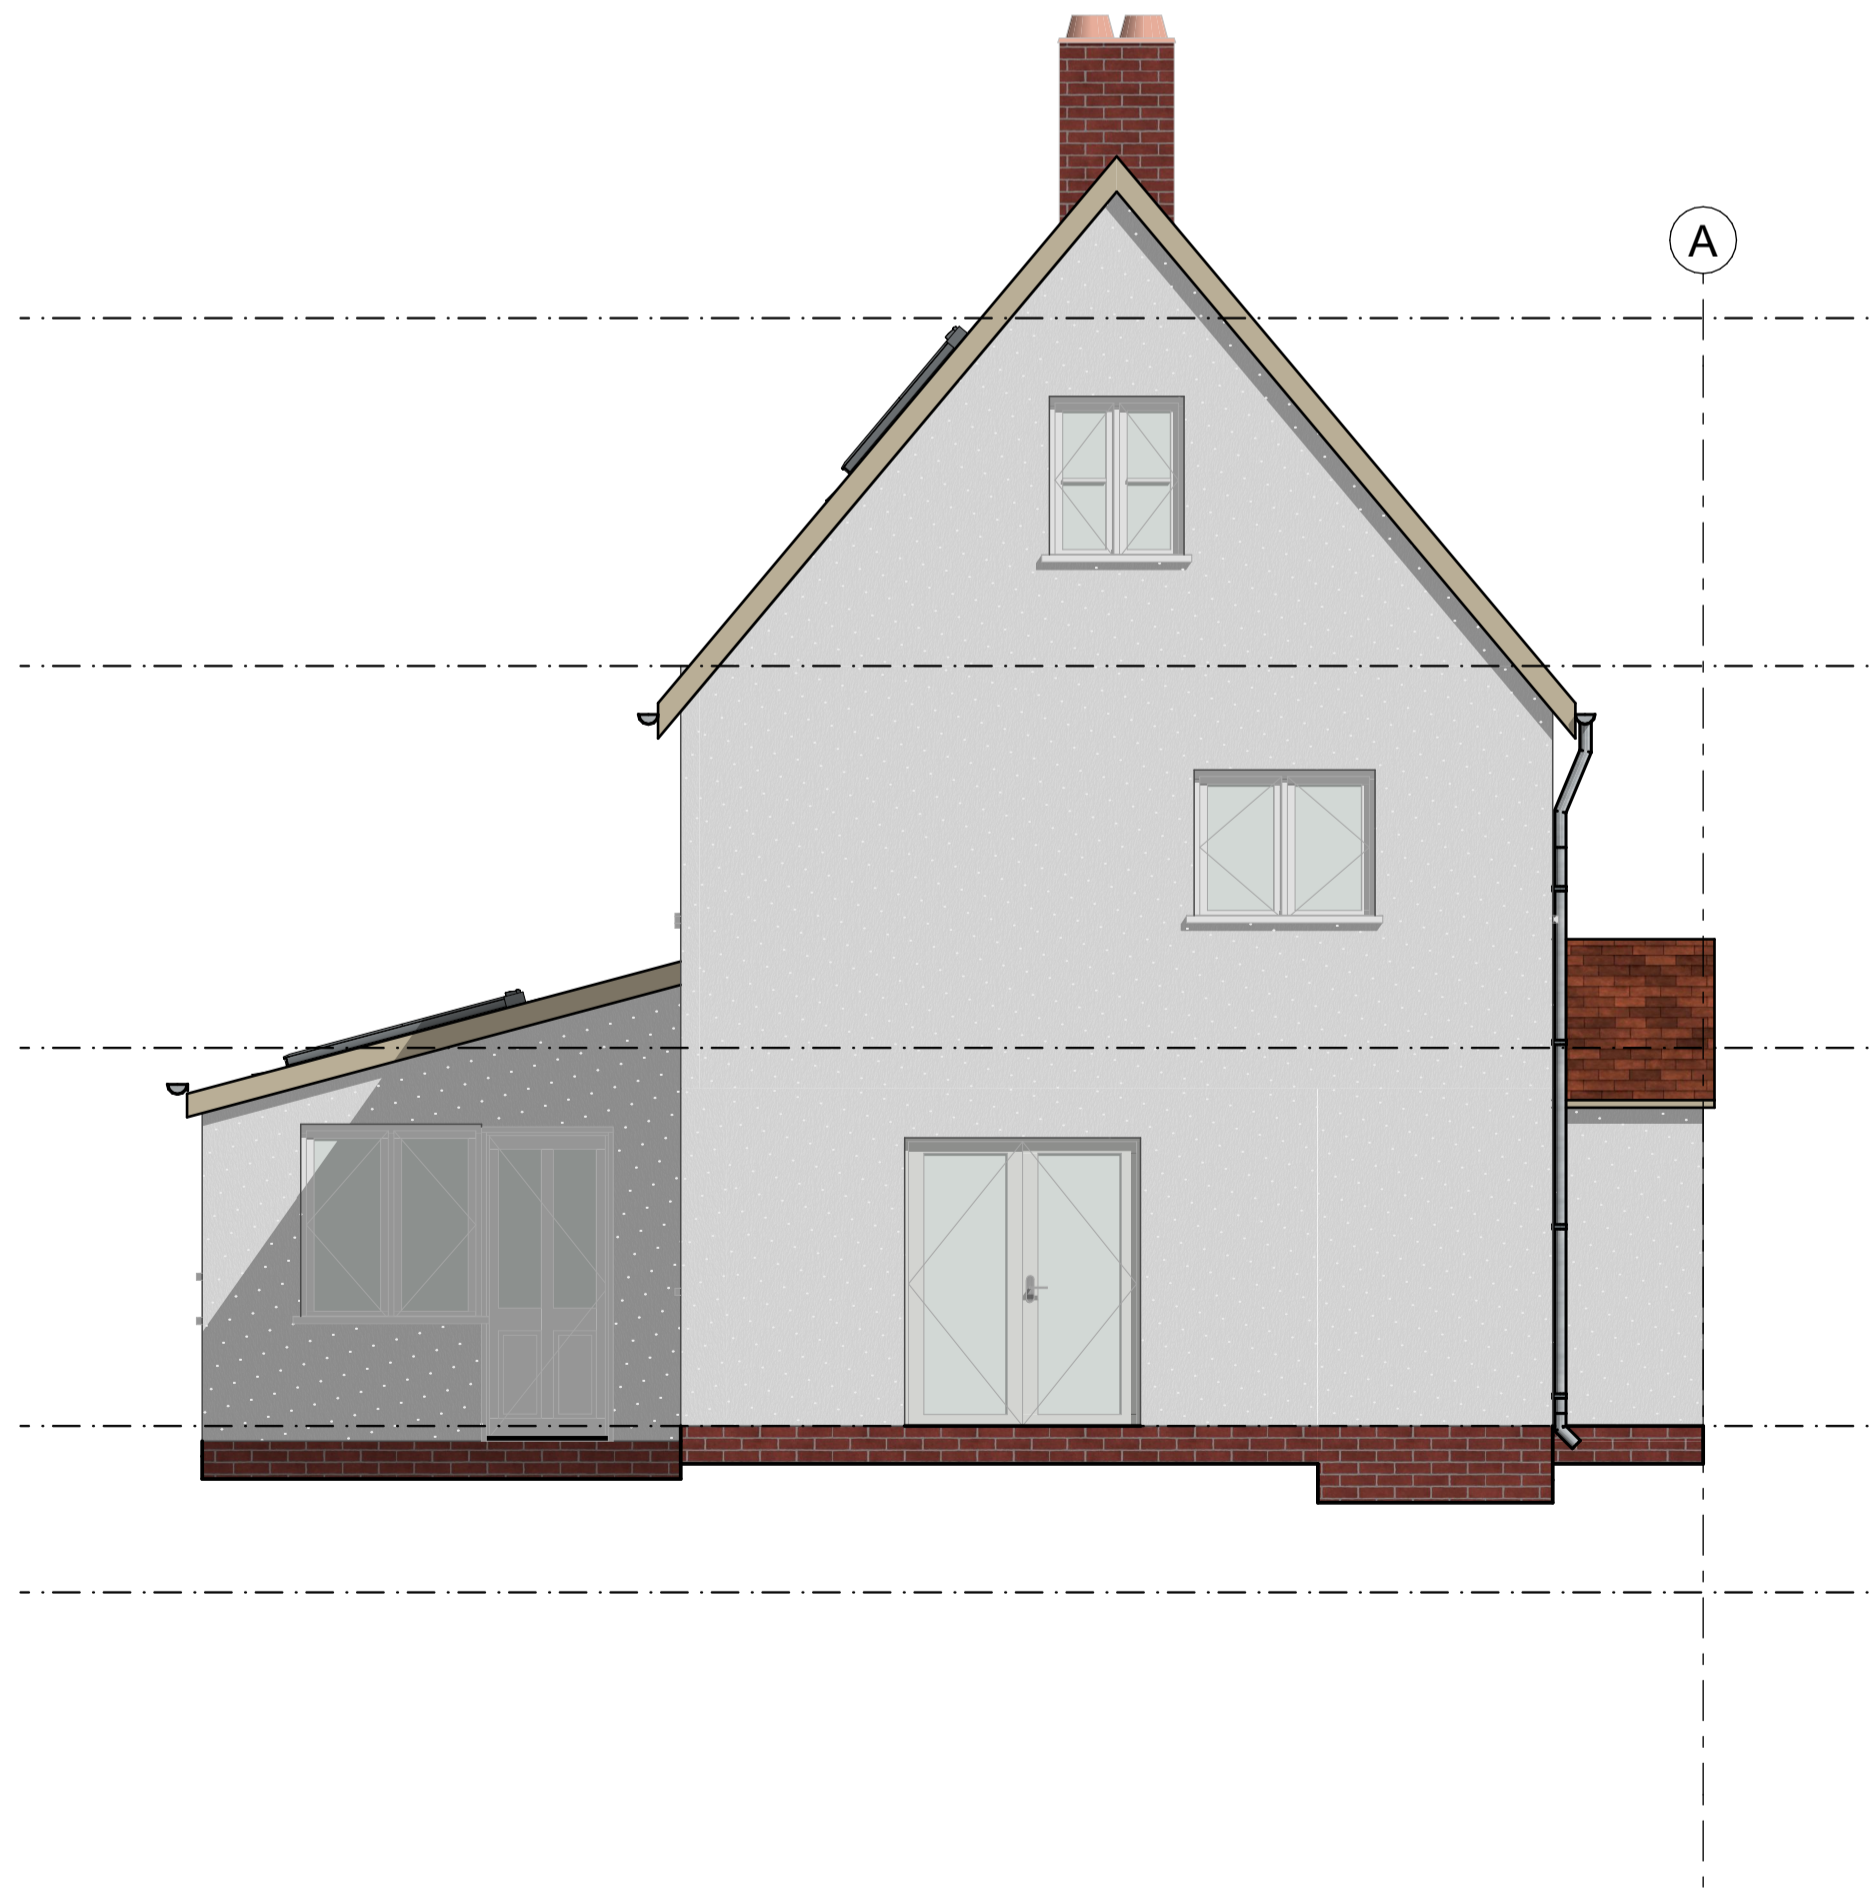

1 WEST

1:50



2 NORTH

1:50

Key Plan

| | | |
|--|--|--|
| | | |
|--|--|--|

Construction Risks Maintenance/Repairing Risks Demolition/Adaptation Risks
 In addition to the hazards normally associated with the types of work detailed on this drawing take note of the above. It is assumed that all works on this drawing will be carried out by a competent contractor working, where appropriate, to an appropriate method statement.
 Safety Health and Environmental Information Box

CDM RISK ASSESSMENT - Refer to A0.3

| RevID | Issued | Transmitted Set Name | Issue Date | Issue-Info | Status | Approved by |
|-------|--------|----------------------|------------|------------|--------|-------------|
| | | | | | | |

| | | |
|-----------|----------------------------|------------------|
| Scale: A1 | Issuing Office: Cheltenham | Project No: 1346 |
|-----------|----------------------------|------------------|

Client Approval
 A - Approved
 B - Approved with Comments
 C - Do Not Use

| | | |
|------------|------------------------------|------------------------------|
| Status: S3 | Purpose of Issue: For Review | Design Stage: CONCEPT DESIGN |
|------------|------------------------------|------------------------------|

Originator

Hoch-Bau Architecture

Project: 78 SYREFORD ROAD
 78 Syreford Road Whittington Cheltenham Glos GL54 4HE

Layout Title: 2 CONCEPT DESIGN ELEVATIONS

Client: Conor Whelan

| Drawing Number | | | | | | |
|----------------|------------|--------|-------|------|------|--------|
| project | originator | volume | level | type | code | number |
| 1346 | HBA | XX | ZZ | DR | -A- | A.9 |