



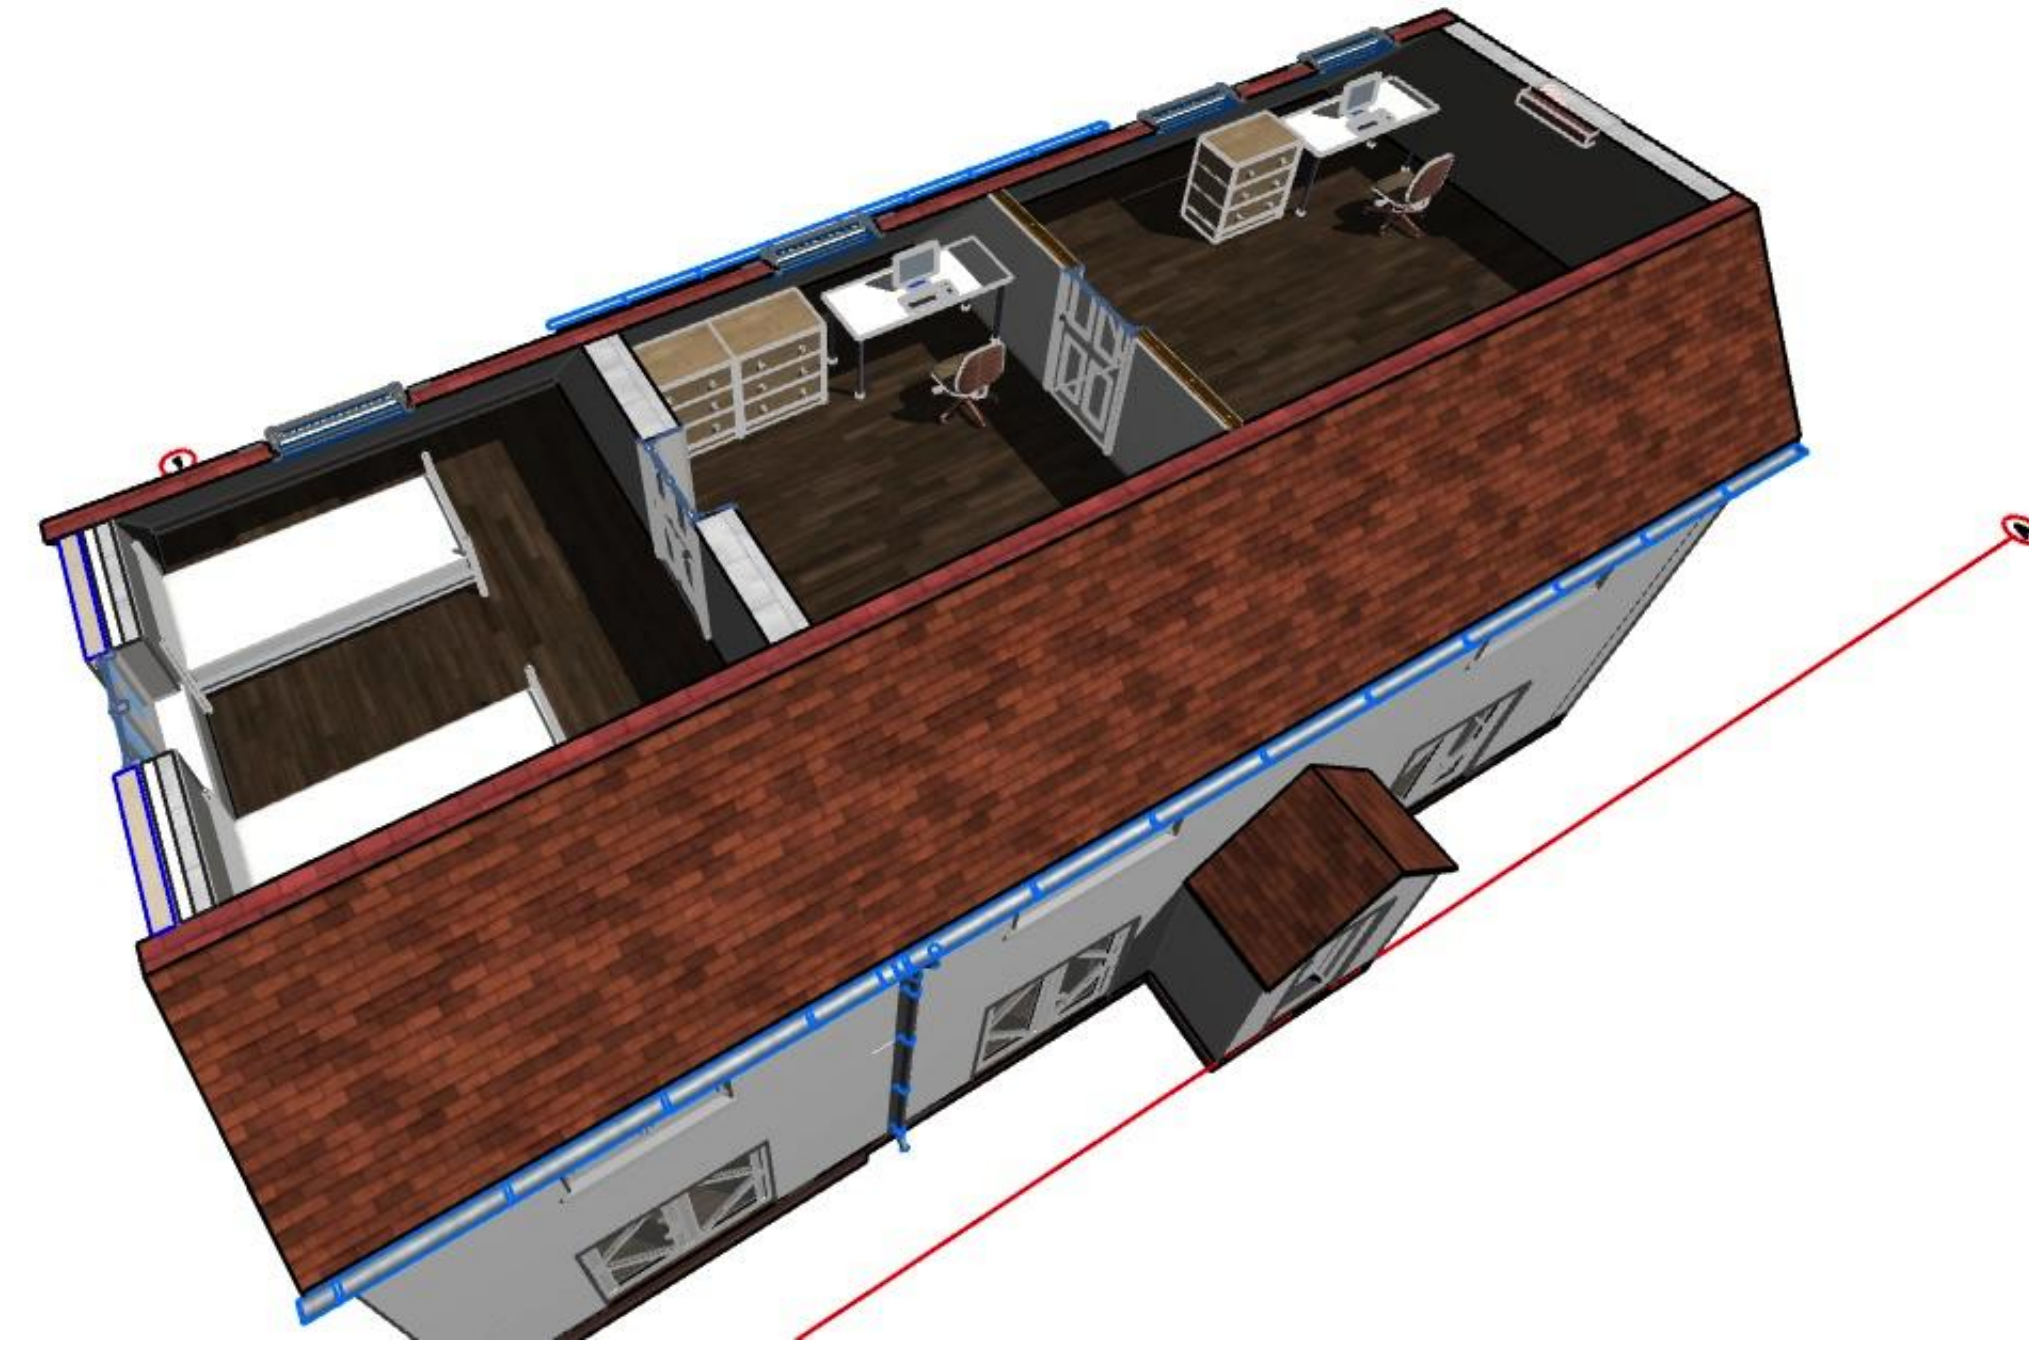


1 6 Camera 1:60



4 Generic Perspective (3) 1:60

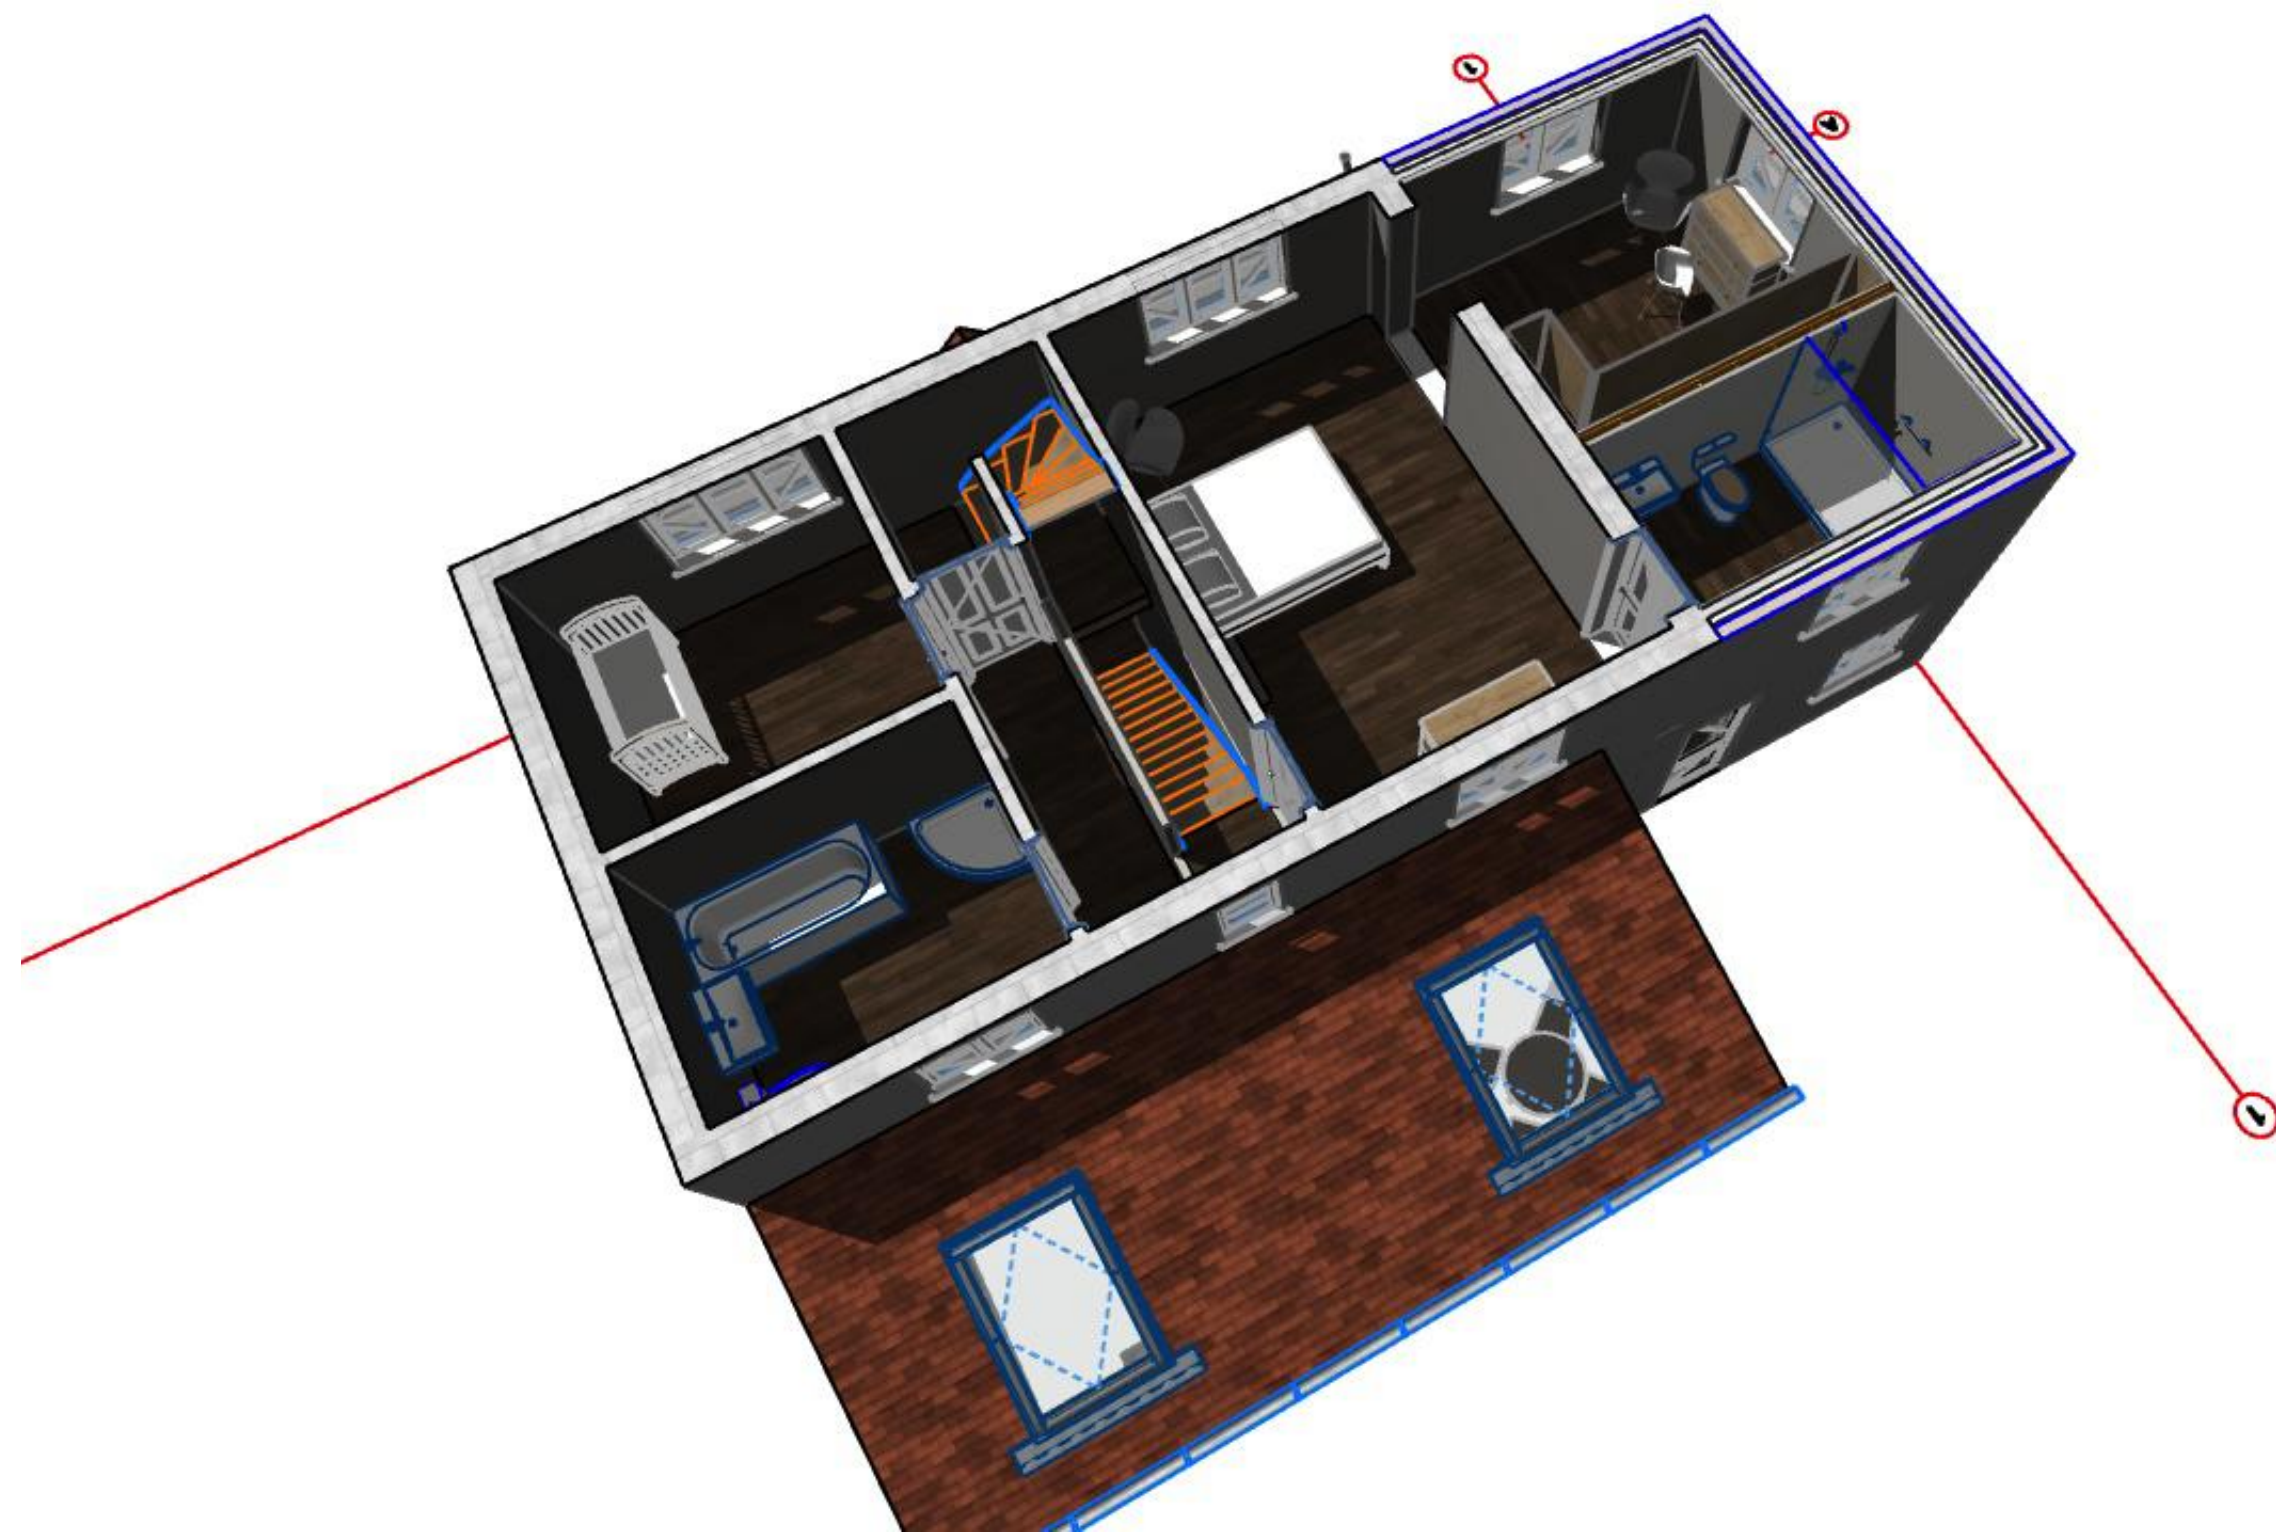

2 Generic Perspective (1) 1:60

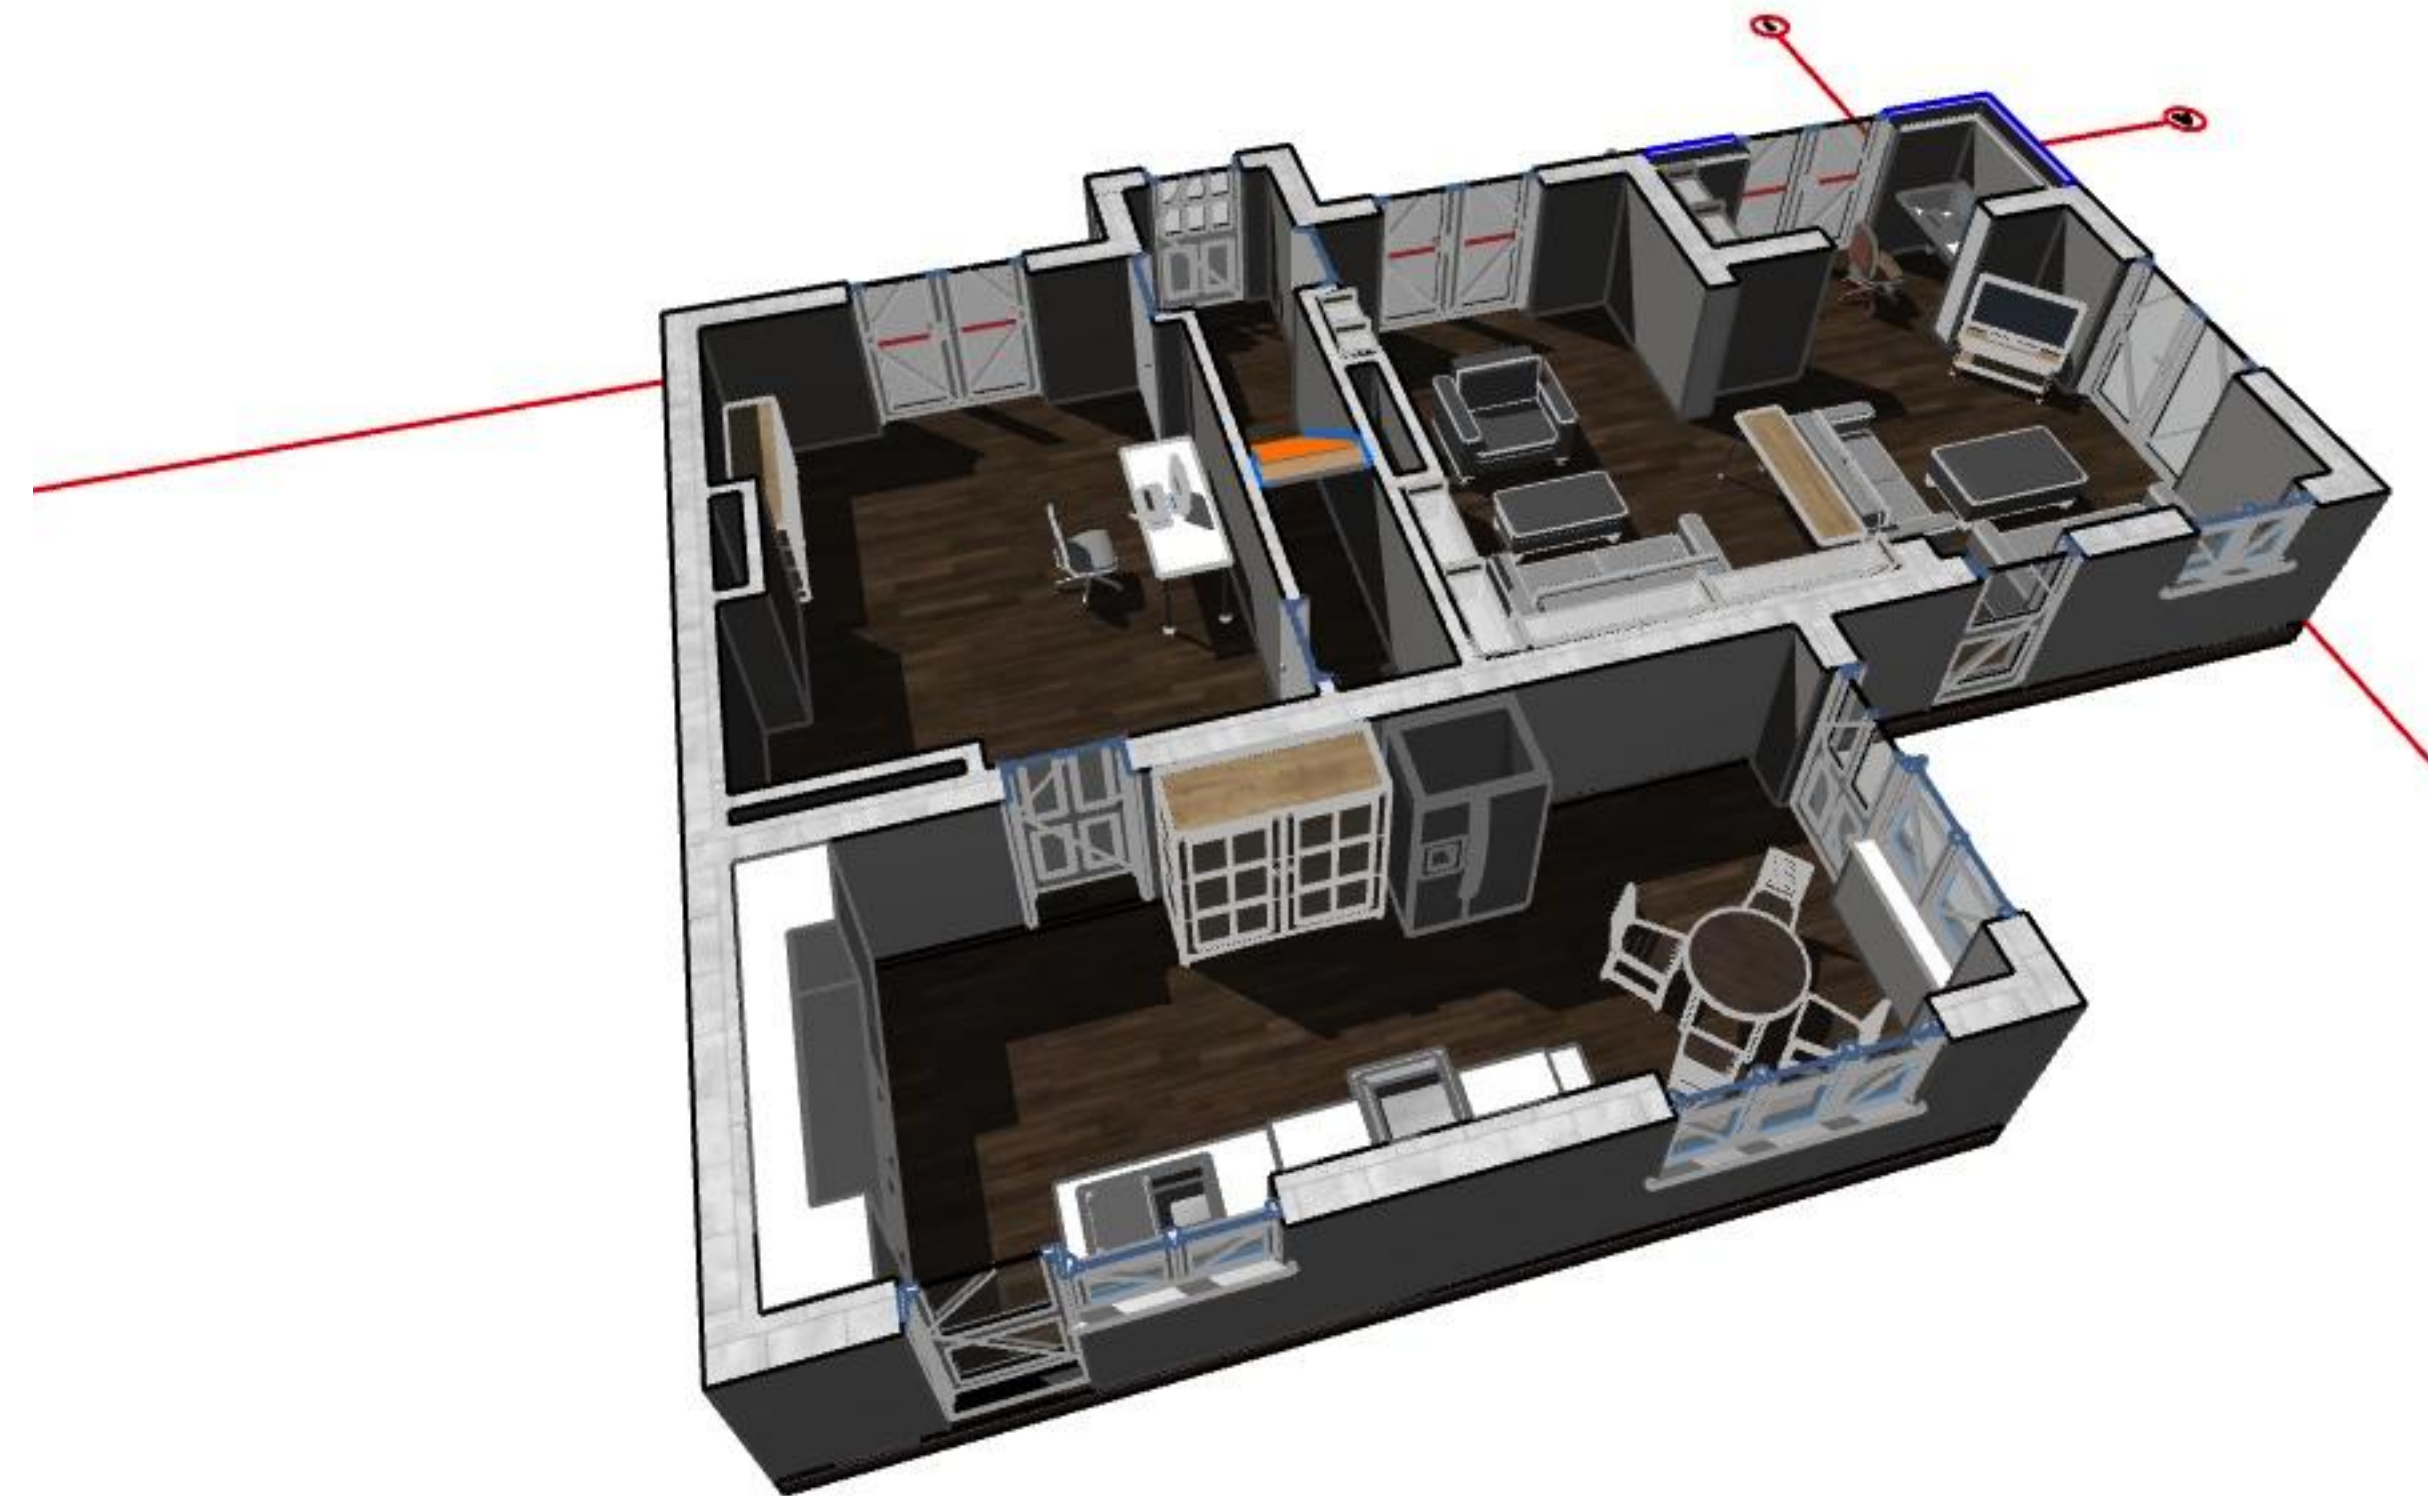

3 Generic Perspective (2) 1:48

Key Plan

Construction Risks Maintenance/Cleaning Risks Demolition/Obstruction Risks

In addition to the hazards/risks normally associated with the types of work detailed on this drawing take note of the above. It is assumed that all works on this drawing will be carried out by a competent contractor working, where appropriate, to an appropriate method statement.

Safety Health and Environmental Information Box

CDM RISK ASSESSMENT - Refer to A0.3

RevID	Issued	Transmitted	Set Name	Issue Date	Issue Info	Status	Approved by

Scales @ A1	Issuing Office	Project No.
1:48, 1:60	Cheltenham	1346

Client Approval
A - Approved
B - Approved with Comments
C - Do Not Use

Status	Purpose of Issue	Design Stage
S3	For Review	CONCEPT DESIGN

Originator

Hoch-Bau Architecture

Project
78 SYREFORD ROAD
78 Syreford Road Whittington Cheltenham Glos GL54 4HE

Layout Title
**2 CONCEPT DESIGN
3D COLOUR VIEWS**

Client
Conor Whelan

Drawing Number							
project	originator	volume	level	type	code	number	rev
1346	HBA	XX	ZZ	DR	-A-	A.11	