



PROPOSED GROUND FLOOR PLAN | 1:100 (A1)

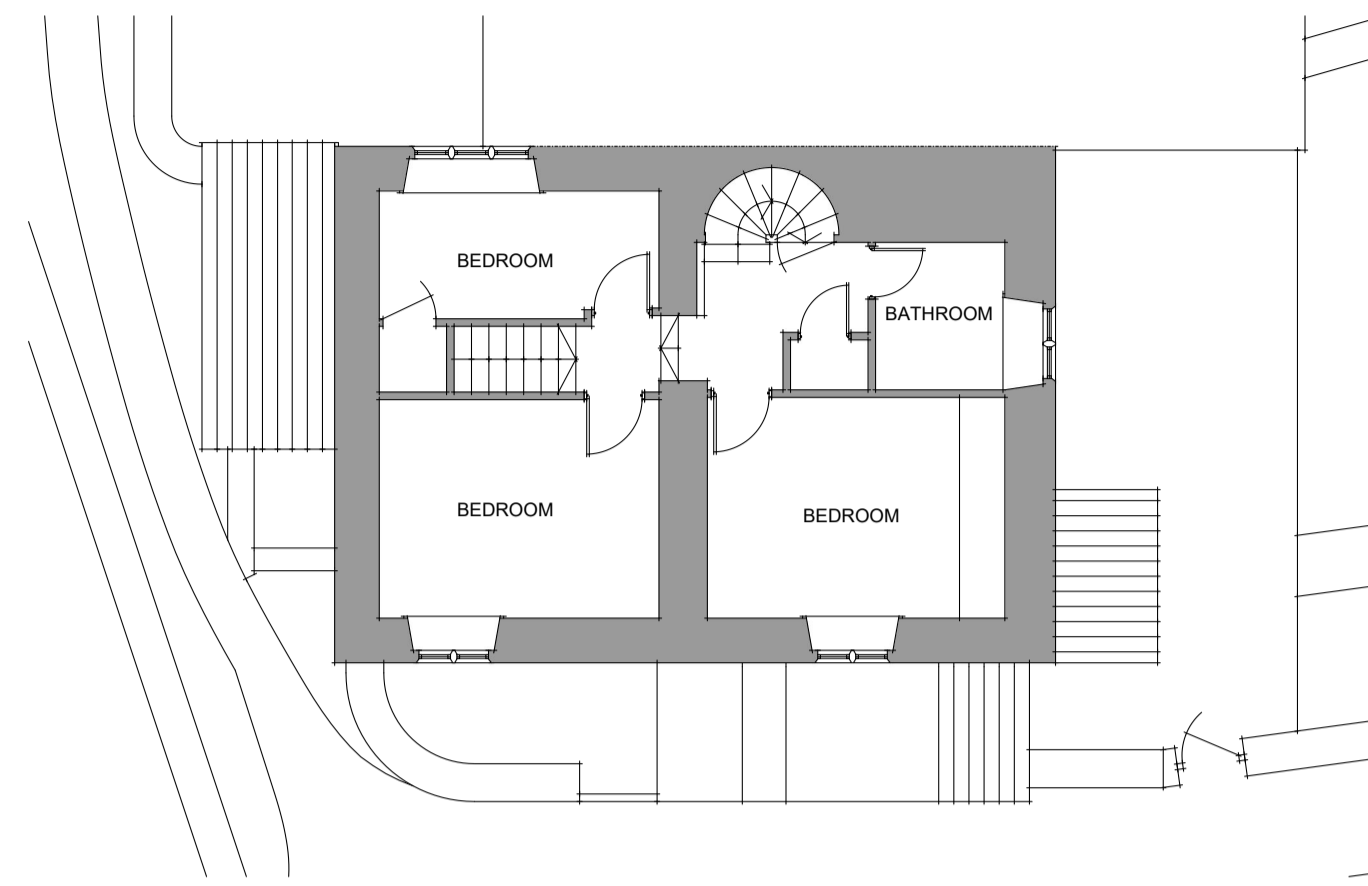


PROPOSED FIRST FLOOR PLAN | 1:100 (A1)

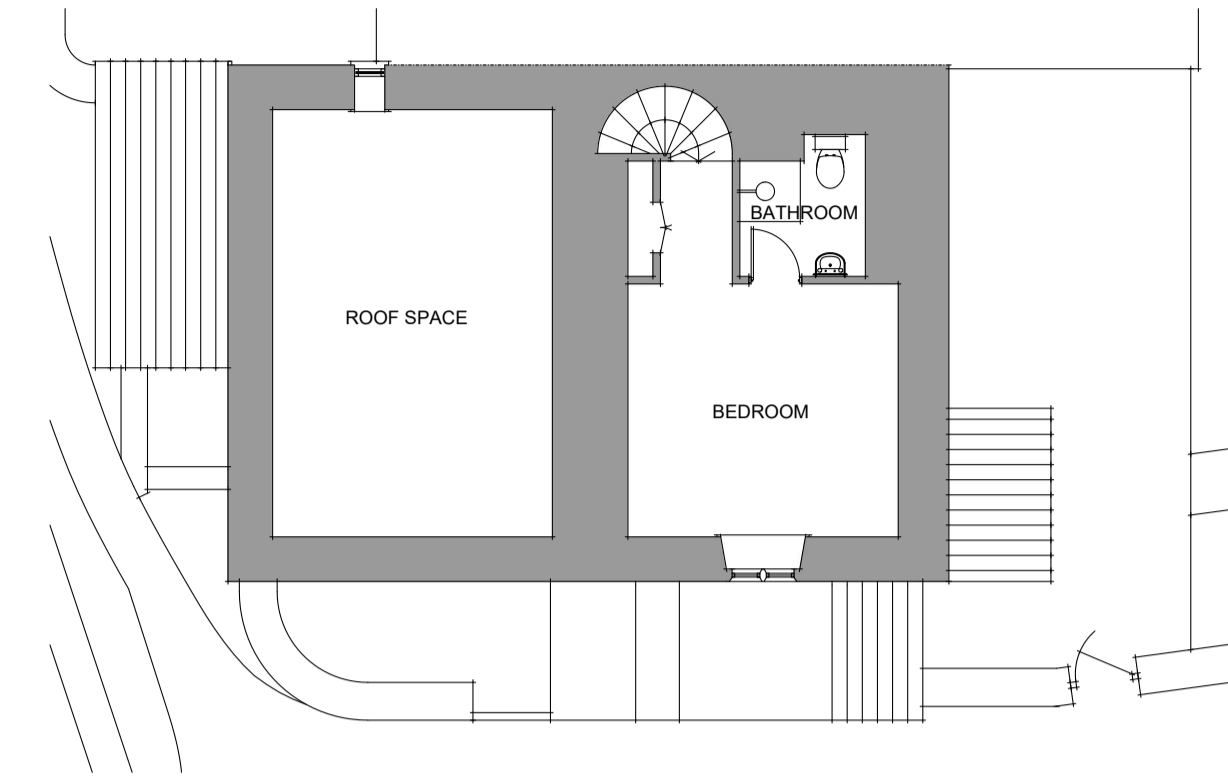


PROPOSED SECOND FLOOR PLAN | 1:100 (A1)



PROPOSED SOUTH ELEVATION | 1:100 (A1)

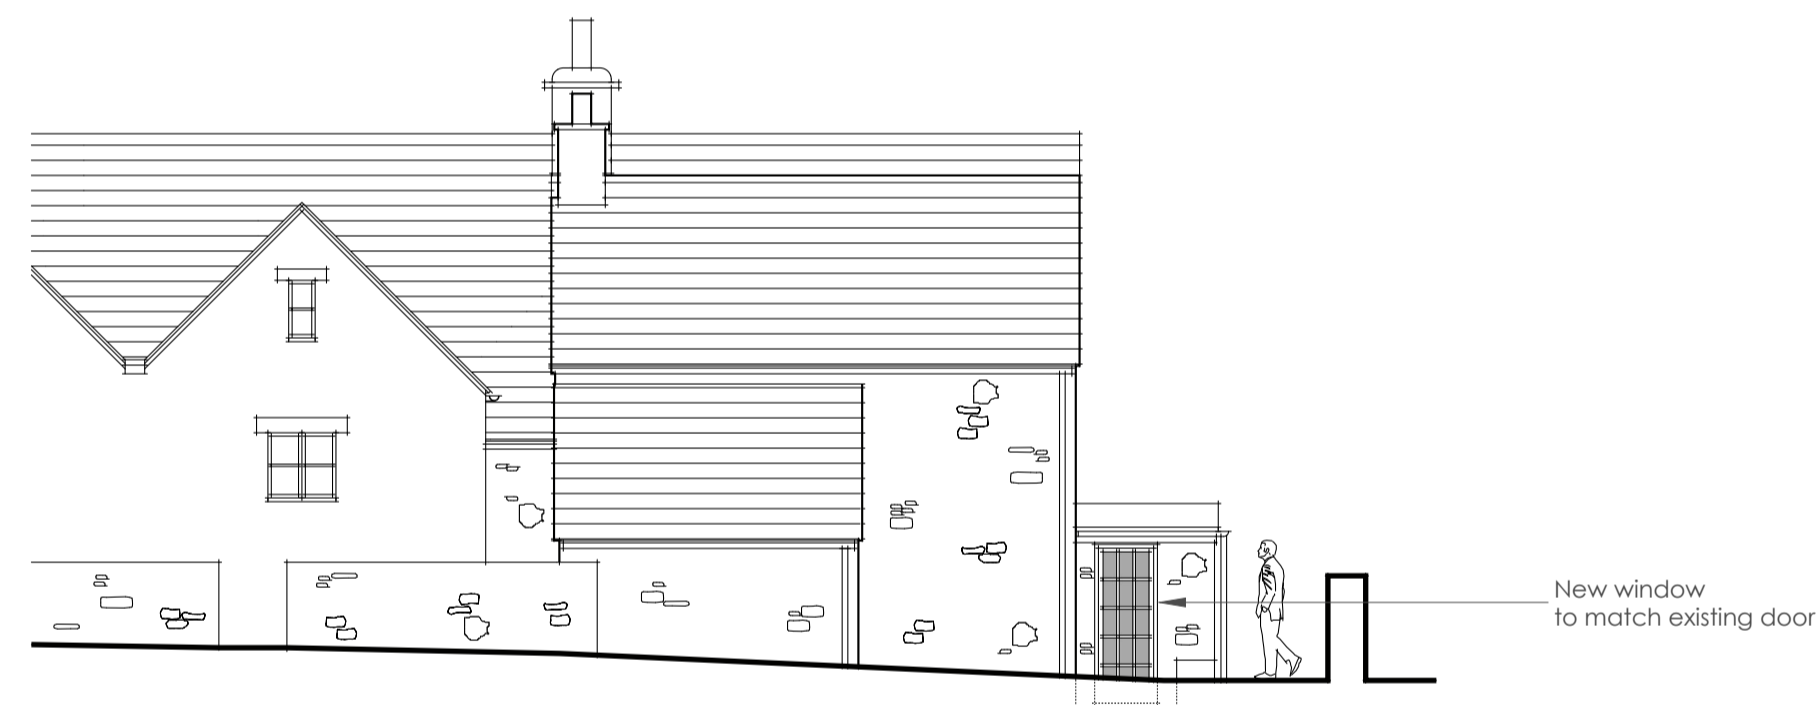

PROPOSED WEST ELAVATION | 1:100 (A1)

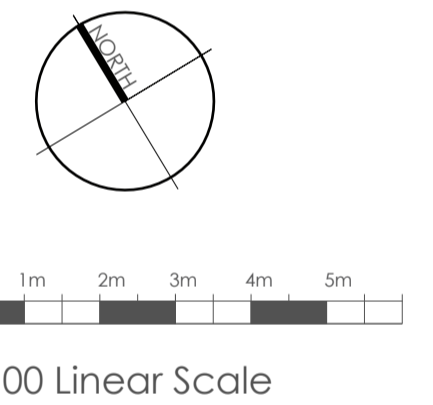

P03	01.02.2024	WP	Various amendments
P02	21.12.2023	WP	Various amendments
P01	05.12.2023	WP	First issue
Rev.	Date	Author	Amendment
3	S4		Suitable for Stage approval

Project:
Rear / Side Extension & New Entrance
Hills Land, Box, Stroud


Document Title:
Proposed Plans, Elevations & Section

Scale:	Date:	Author:
As Noted (A1)	18.12.2023	WP
		Reviewer: BD


© View Architects Ltd 2023

view architects
01454 418 966
admin@viewarchitects.com
19A St. Mary Street, Thornbury, Bristol BS35 2AB
View Architects Ltd Registered in England and Wales | Registration Number: 688605

Document Reference:	Revision:
2329_VAL_XX_XX_DR_A_0303	P03

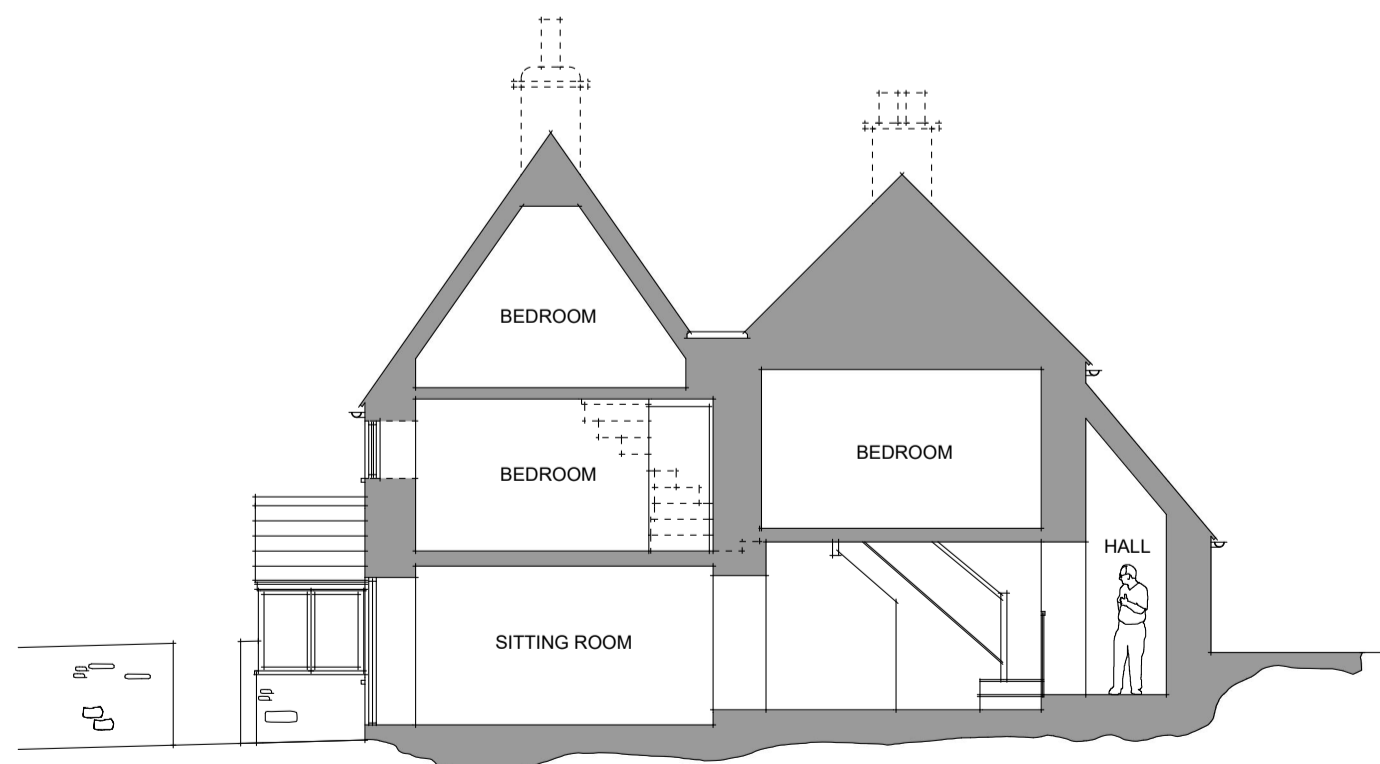

PROPOSED NORTH ELEVATION / SECTION A-A | 1:100 (A1)

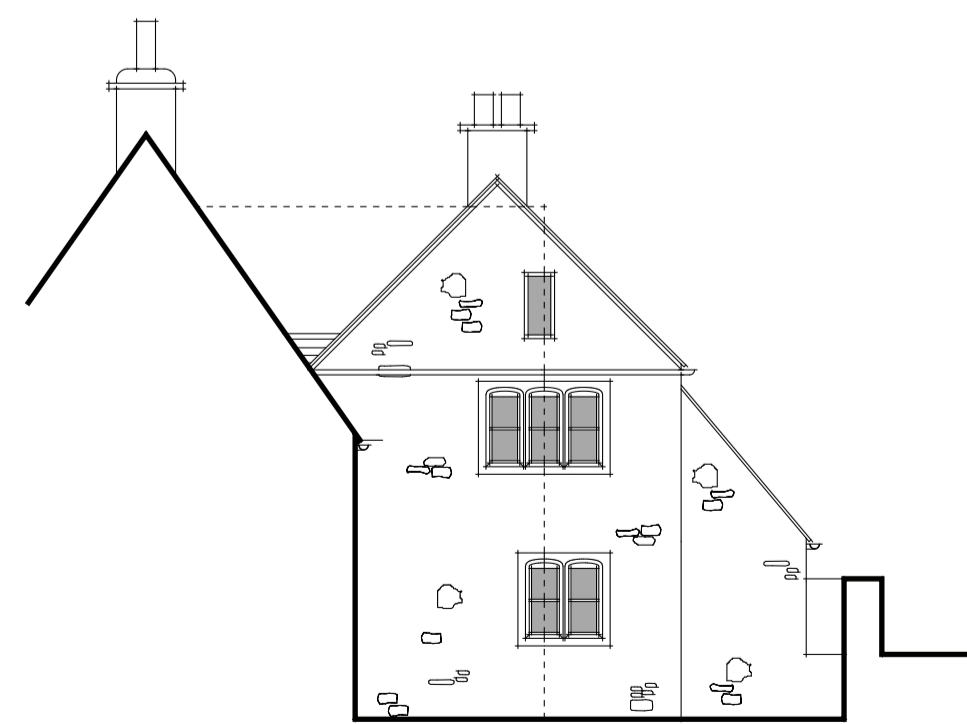

PROPOSED NORTH ELEVATION | 1:100 (A1)



PROPOSED EAST ELEVATION | 1:100 (A1)

Proposed French doors