



Application Boundary

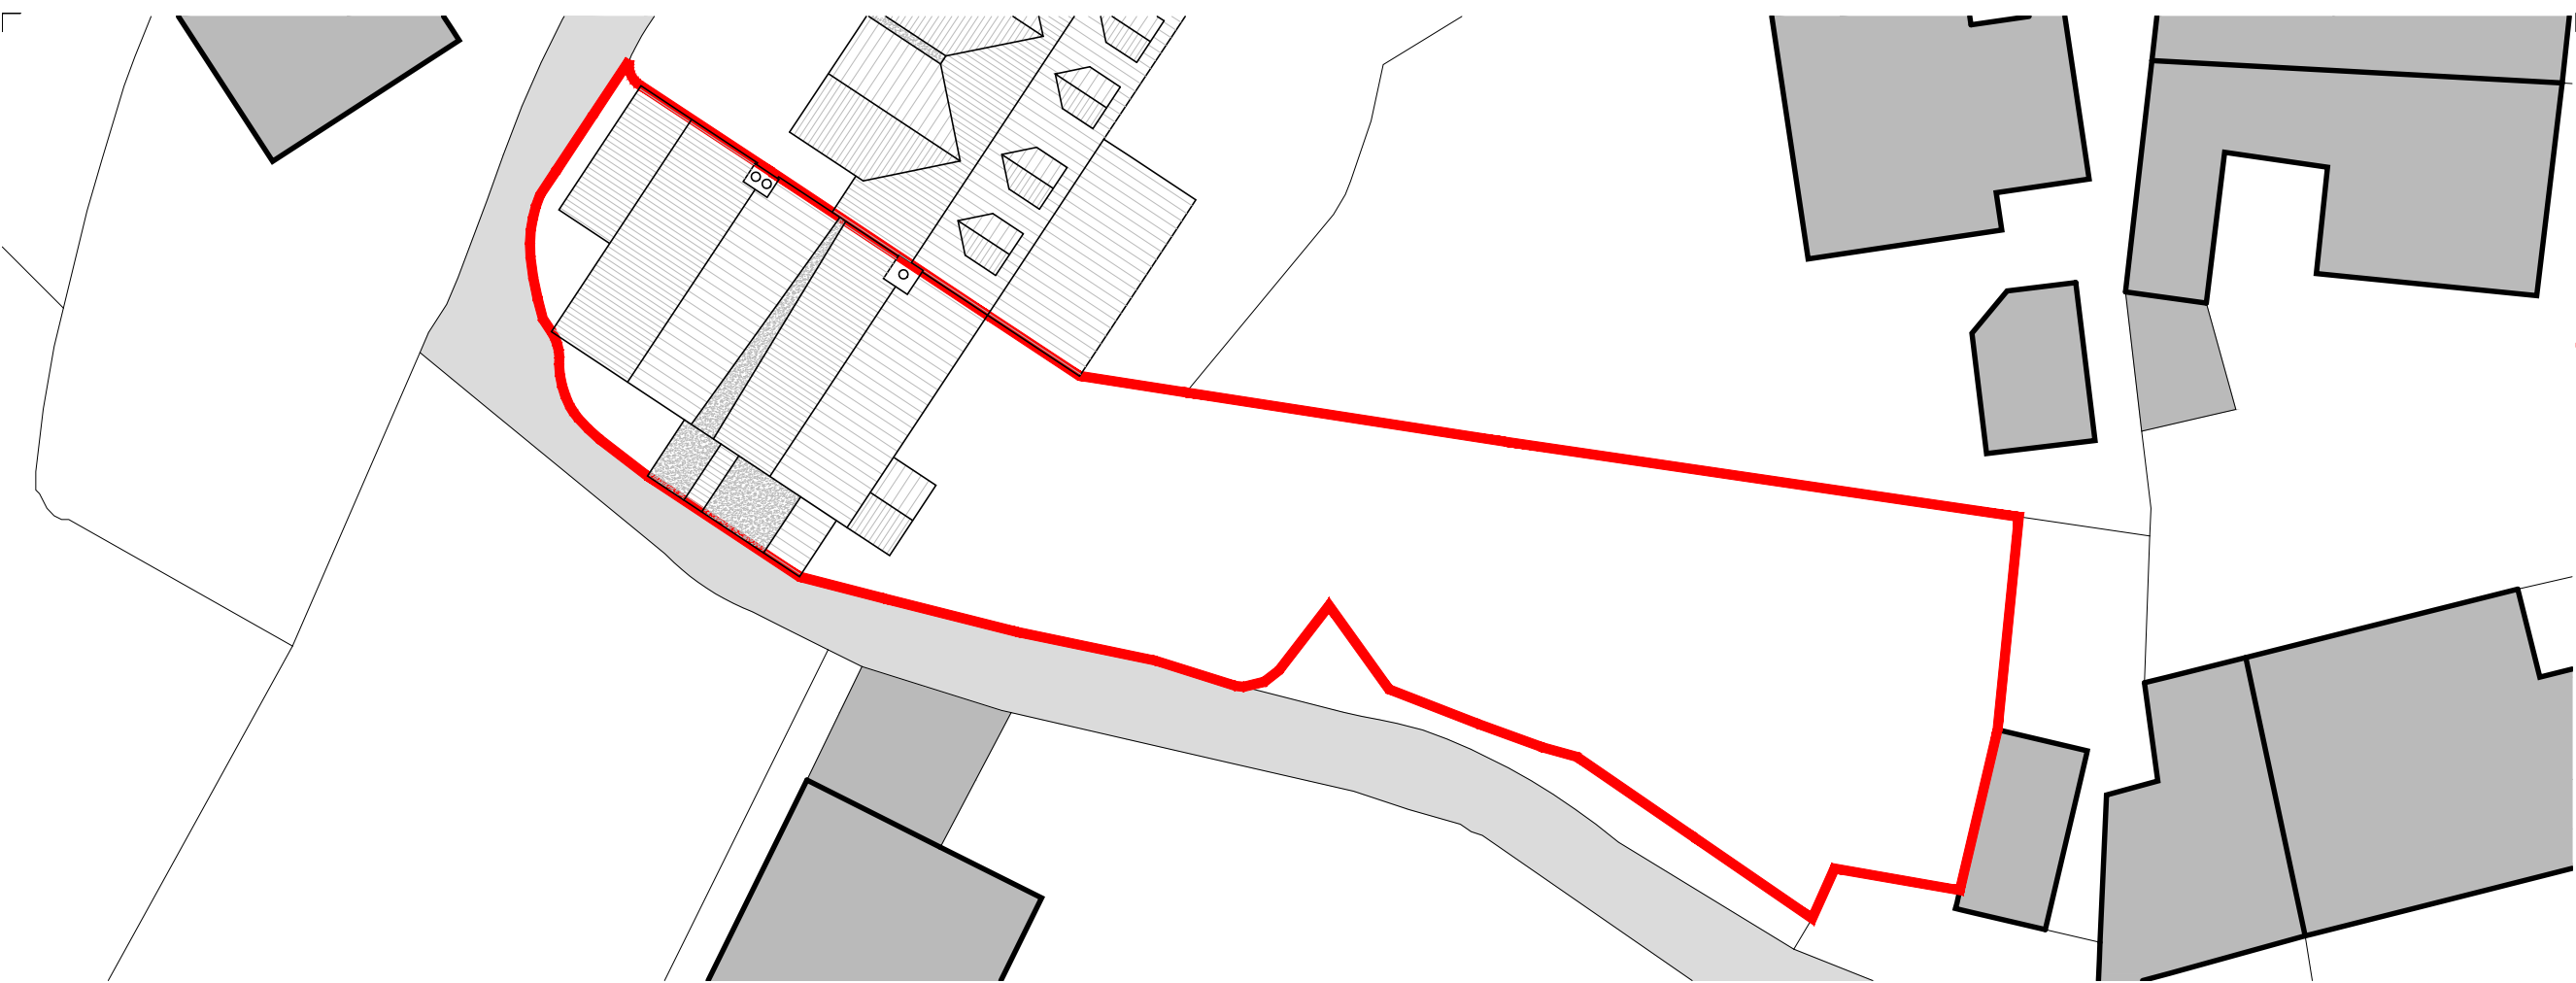

A Existing Block Plan

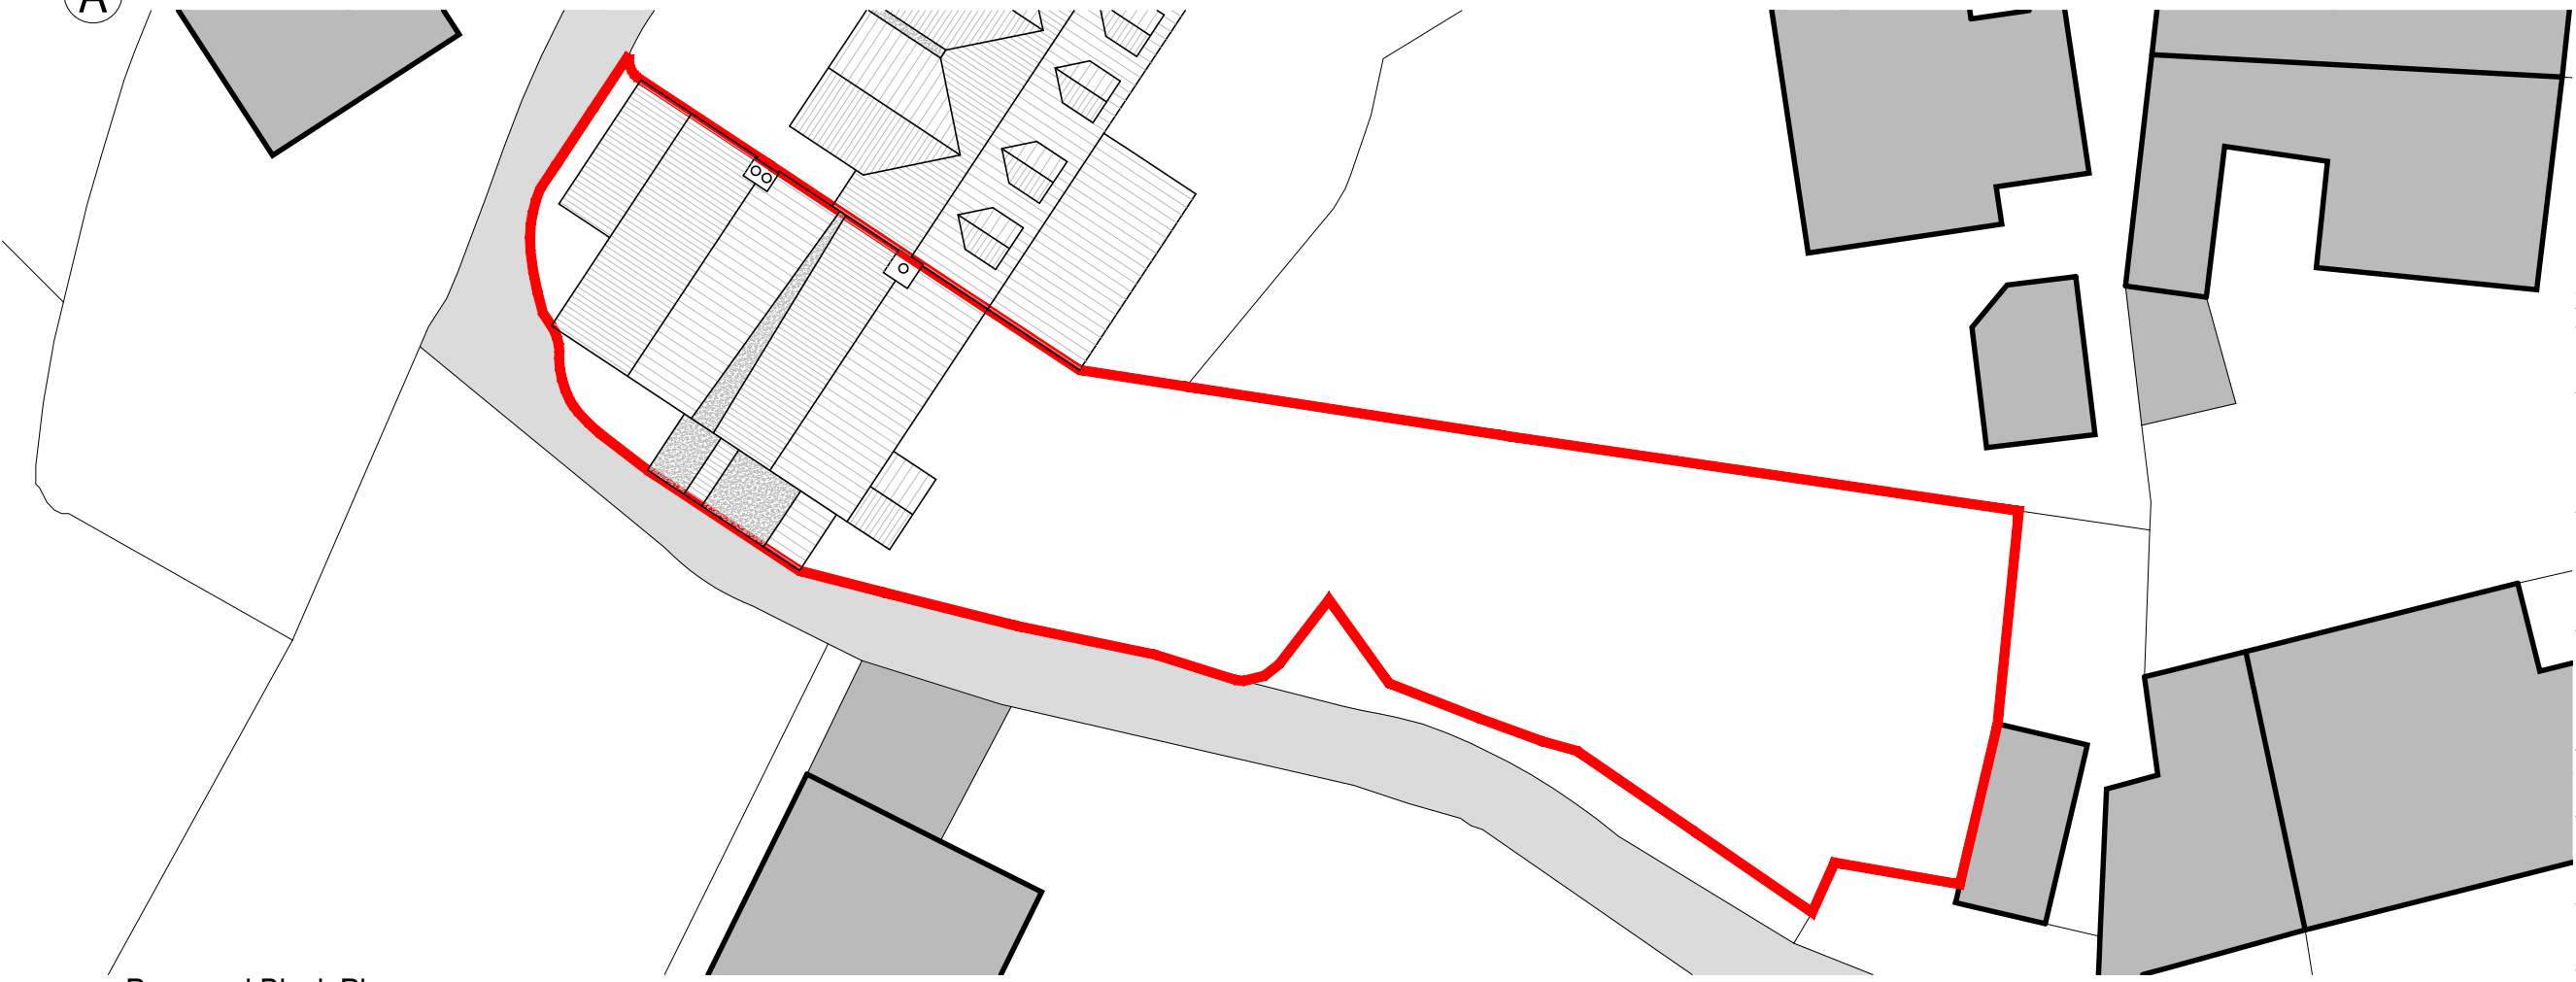

B Proposed Block Plan

P01	DW	BD	02.02.2024	First Issue
Rev	Dr	Chk	Date	Amendment
3		S4		For Stage Approval

view View Architects
 19A St Mary Street, Thornbury, Bristol, BS35 2AB
 01454 418 966
 admin@viewarchitects.com

Project
Hils Land

Document Title
Existing and Proposed Block Plan

Date	Scale	View Reference
02.02.2024	1:200 (A3)	2329

Document Reference	Revision
2329-VAL-XX-XX-DR-A-1901	P01