



EXISTING GROUND FLOOR PLAN | 1:100 (A1)

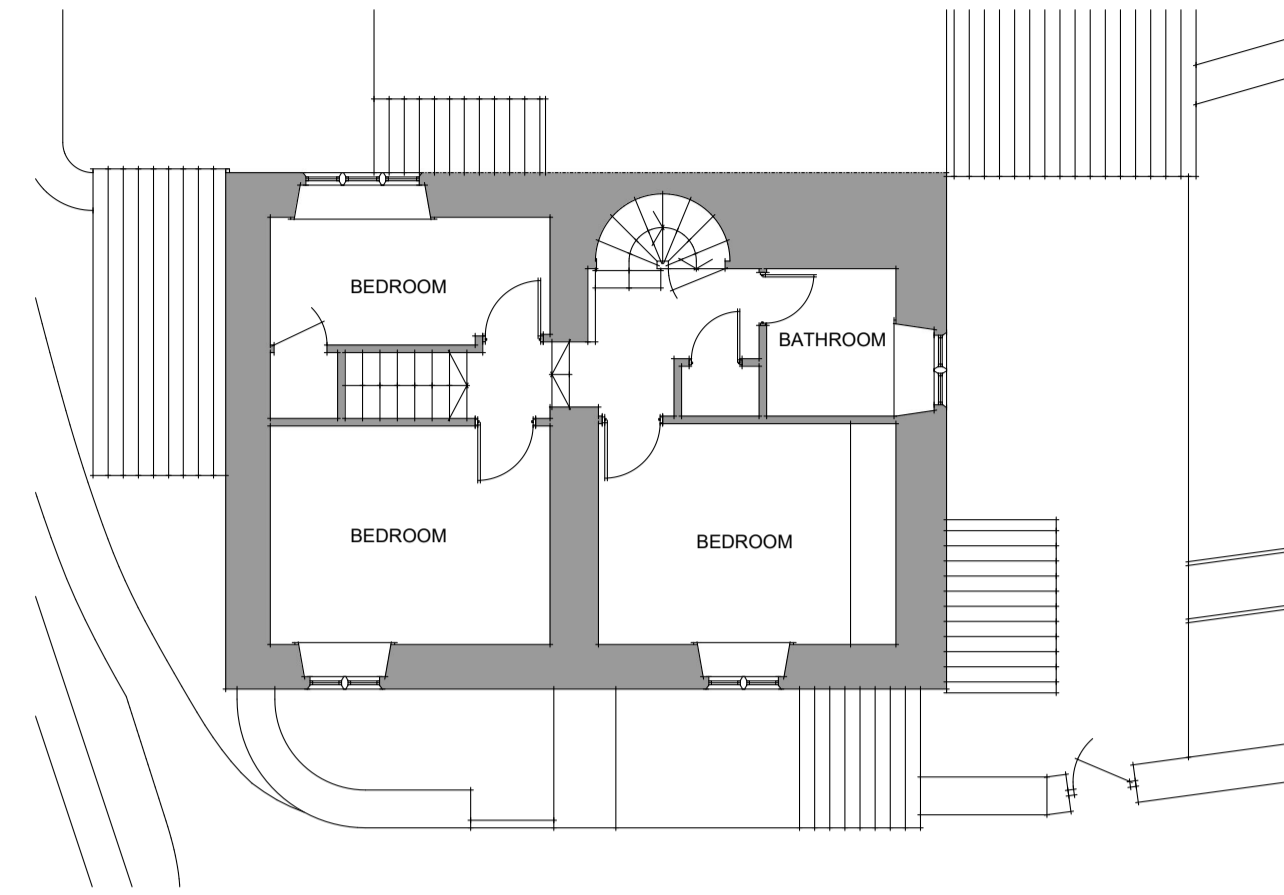


EXISTING FIRST FLOOR PLAN | 1:100 (A1)

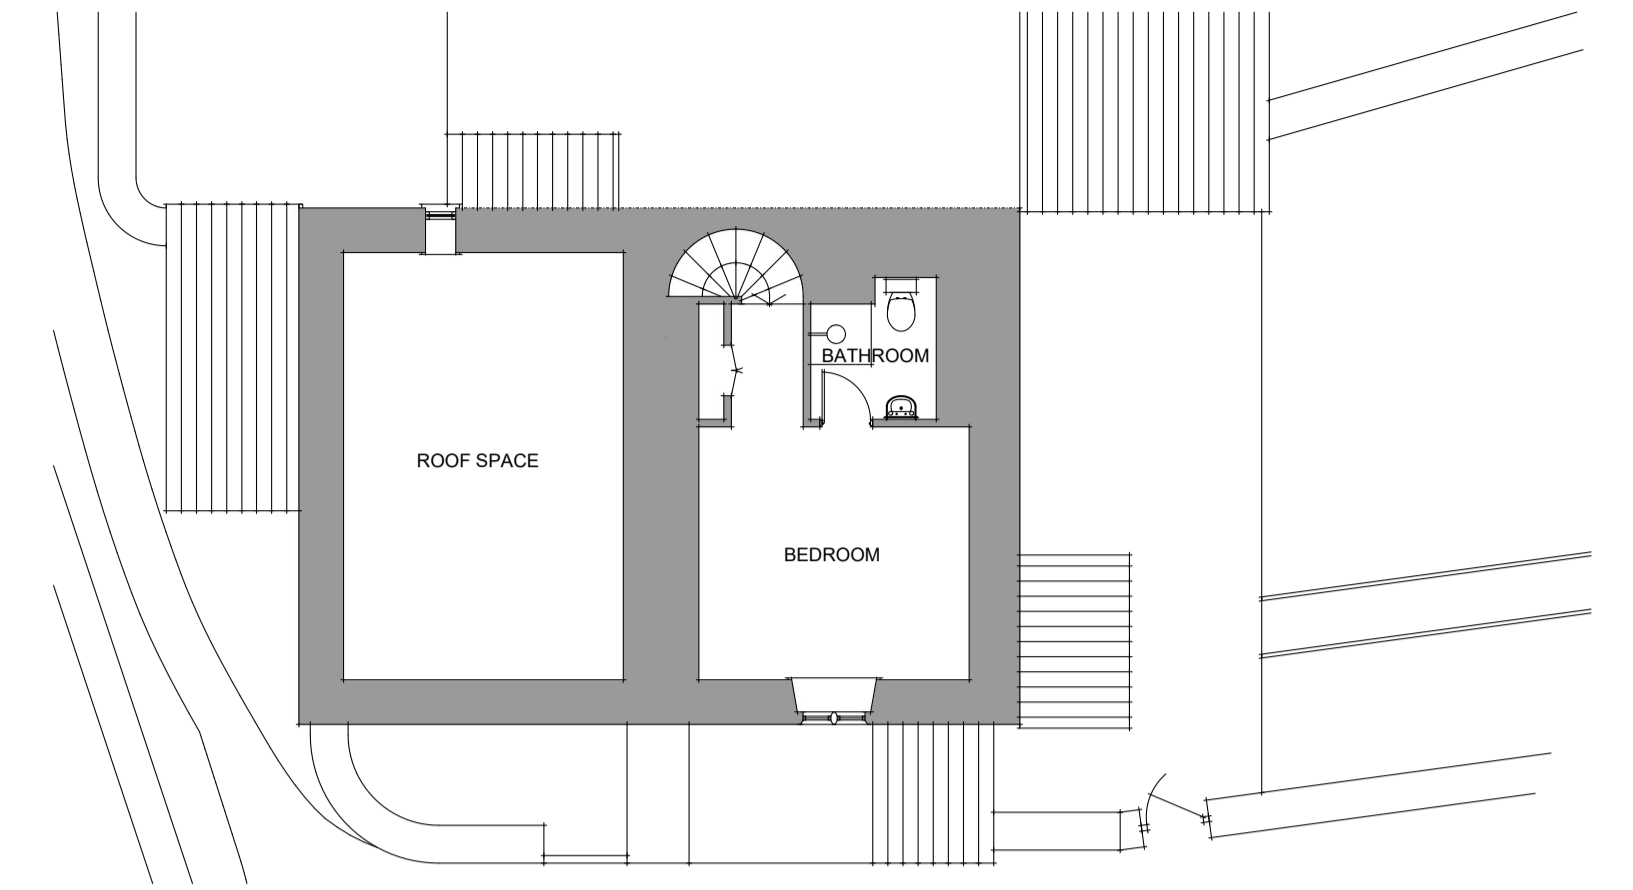


EXISTING SECOND FLOOR PLAN | 1:100 (A1)



EXISTING SOUTH ELEVATION | 1:100 (A1)

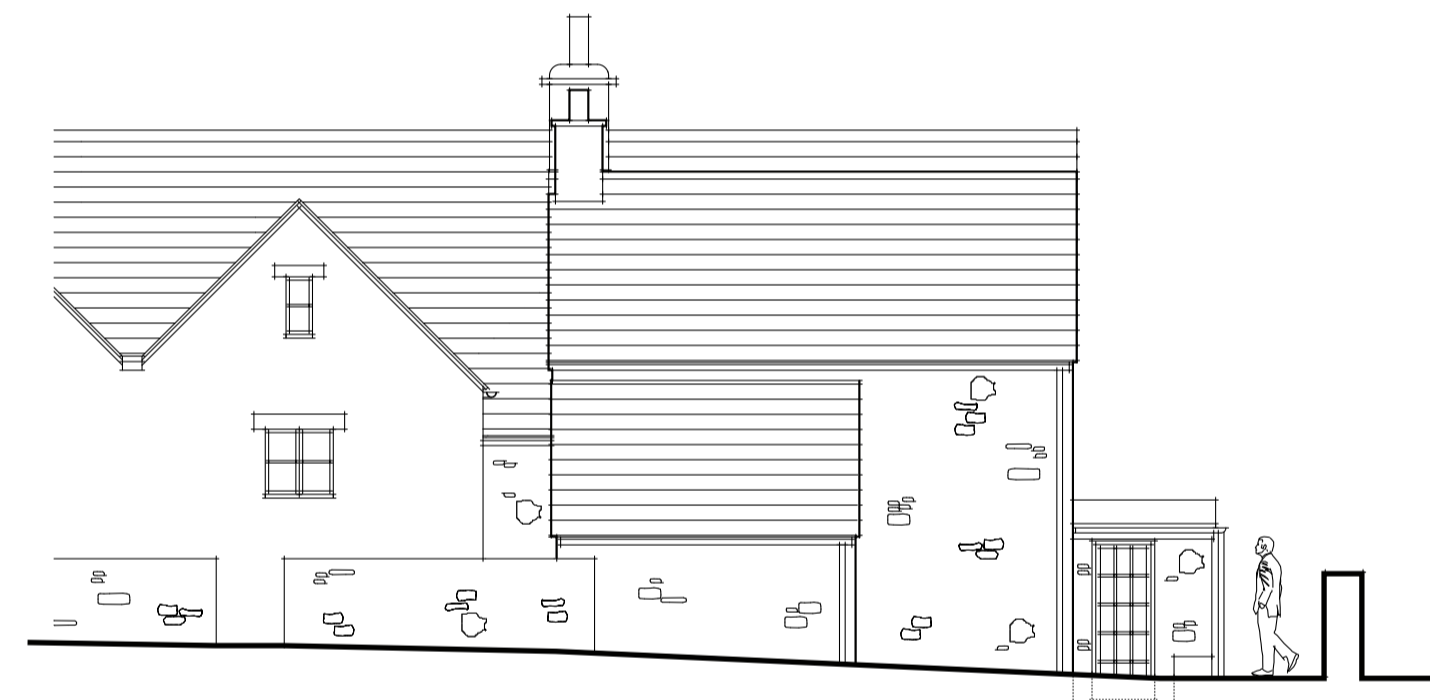


EXISTING WEST ELEVATION | 1:100 (A1)

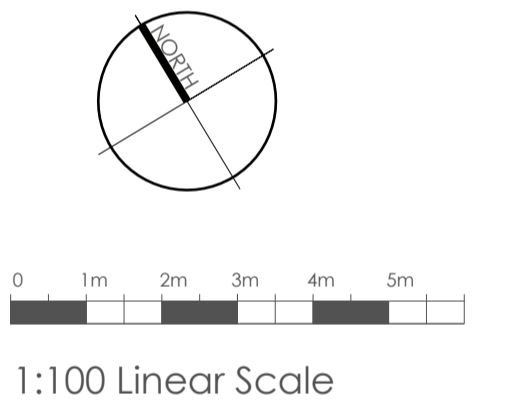

1:100 Linear Scale

P01	21.12.2023	WP	First Issue
Rev:	Date:	Author:	Amendment:
Stage	Status	Description	
3	S4	Suitable for Stage approval	

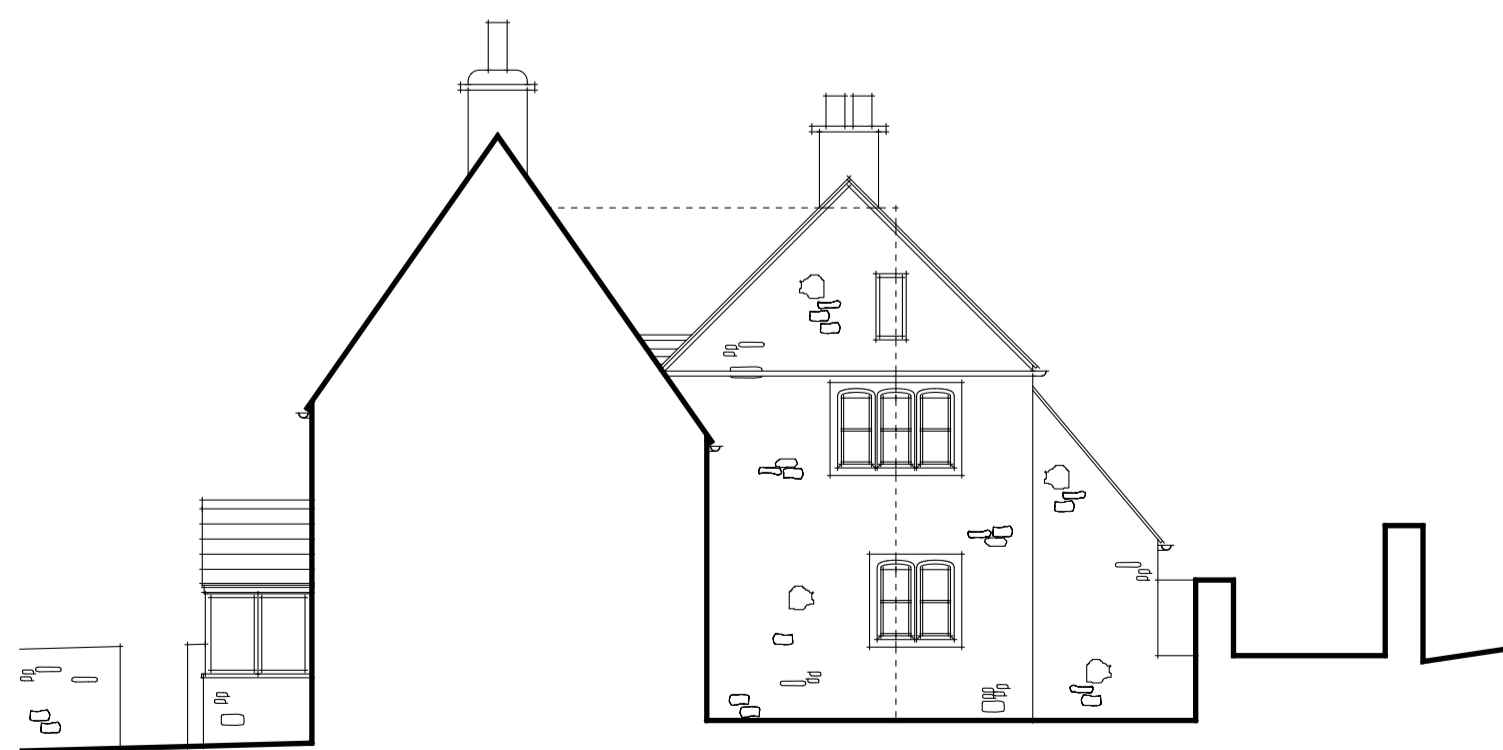

EXISTING NORTH ELEVATION | 1:100 (A1)



EXISTING EAST ELEVATION | 1:100 (A1)

Project:
Rear / Side Extension & New Entrance
Hills Land, Box, Stroud

Document Title:
Existing Plans & Elevations

Scale:	Date:	Author:	WP
As Noted (A1)	18.12.2023	Reviewer:	BD

© View Architects Ltd 2023

view architects

01454 418 966
admin@viewarchitects.com
19A St. Mary Street, Thornbury, Bristol BS35 2AB
View Architects Ltd Registered in England and Wales | Registration Number: 688605

Document Reference:	Revision:
2329_VAL_XX_XX_DR_A_0302	P01