



- NOTES:
1. All dimensions and levels are to be checked on site by the main contractor before work commences.
  2. The Architect is to be informed immediately of any discrepancies.
  3. Do not scale this drawing, use written dimensions only.
  4. All dimensions are in millimeters unless otherwise stated.
  5. If in doubt ask.

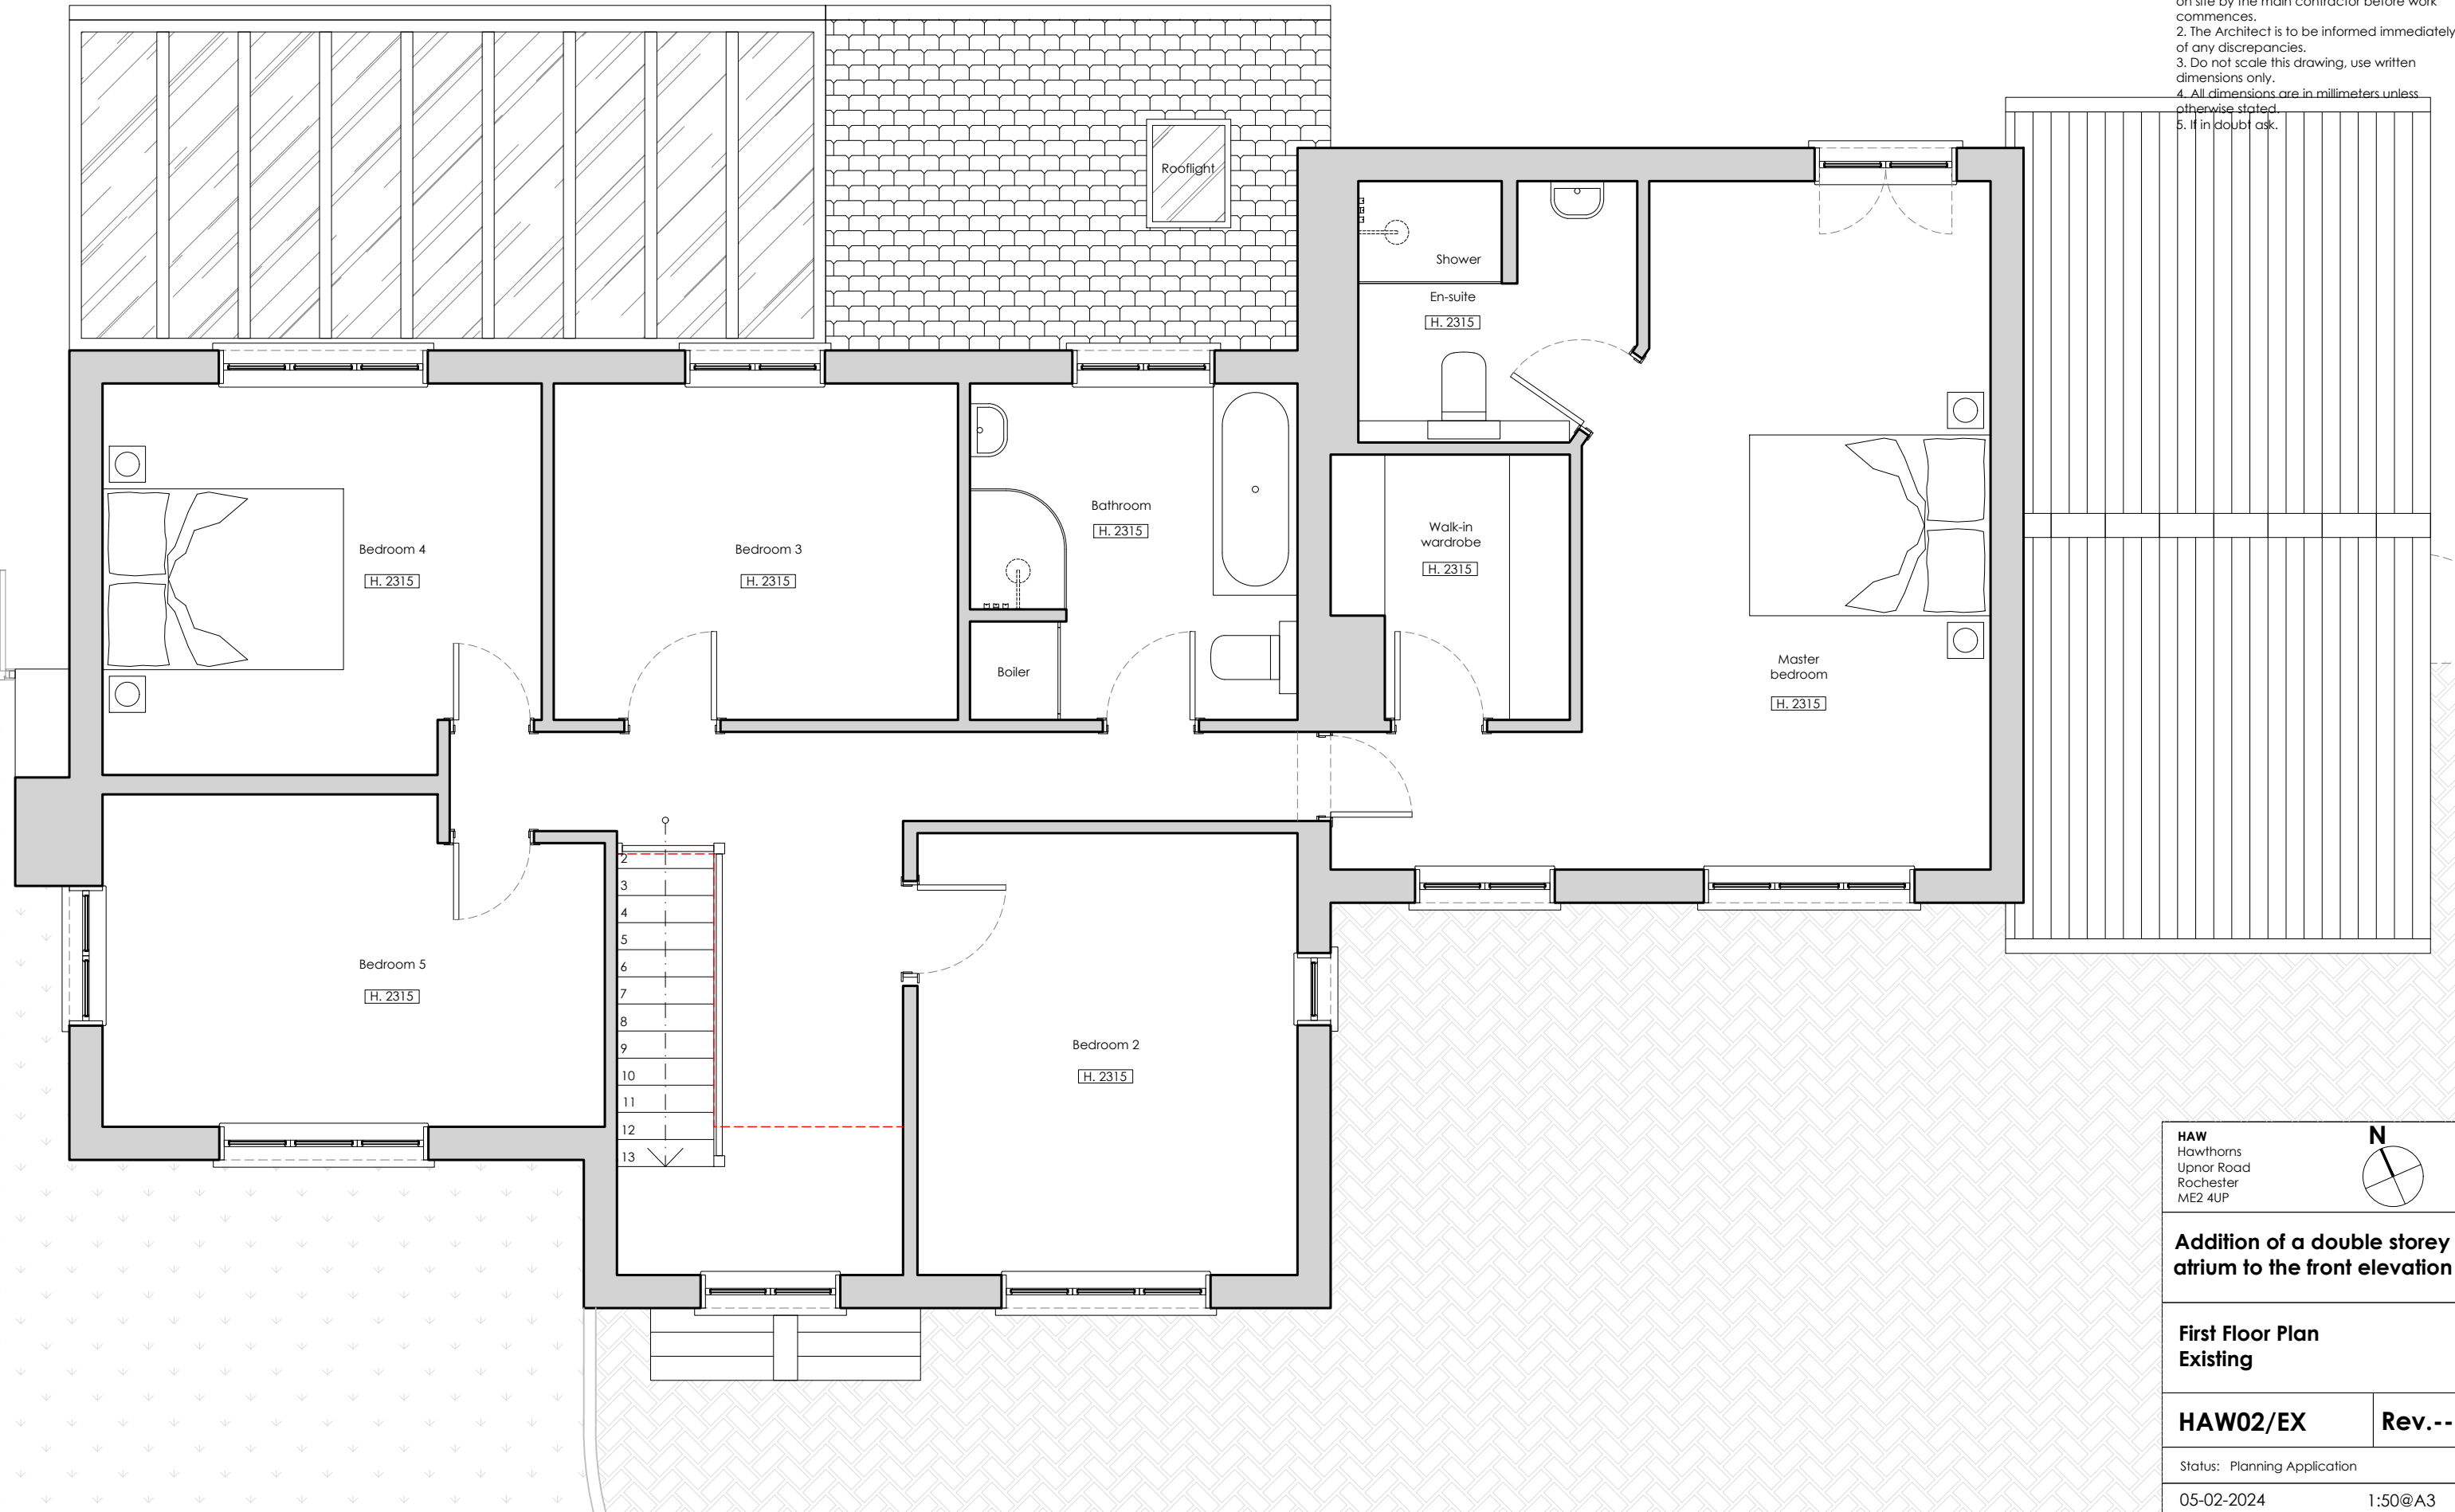

HAW  
 Hawthorns  
 Upnor Road  
 Rochester  
 ME2 4UP

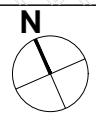

**Addition of a double storey atrium to the front elevation**

**First Floor Plan Existing**

**HAW02/EX**      **Rev.--**

Status: Planning Application

05-02-2024      1:50@A3

**GMA**  
 Giovanni Mastromartino Architect  
 Innovation Centre Medway  
 Maidstone Road  
 Rochester ME5 9FD  
 M: +44(0)77 48231428  
 gmarchitect20@gmail.com

