



- NOTES:
1. All dimensions and levels are to be checked on site by the main contractor before work commences.
 2. The Architect is to be informed immediately of any discrepancies.
 3. Do not scale this drawing, use written dimensions only.
 4. All dimensions are in millimeters unless otherwise stated.
 5. If in doubt ask.

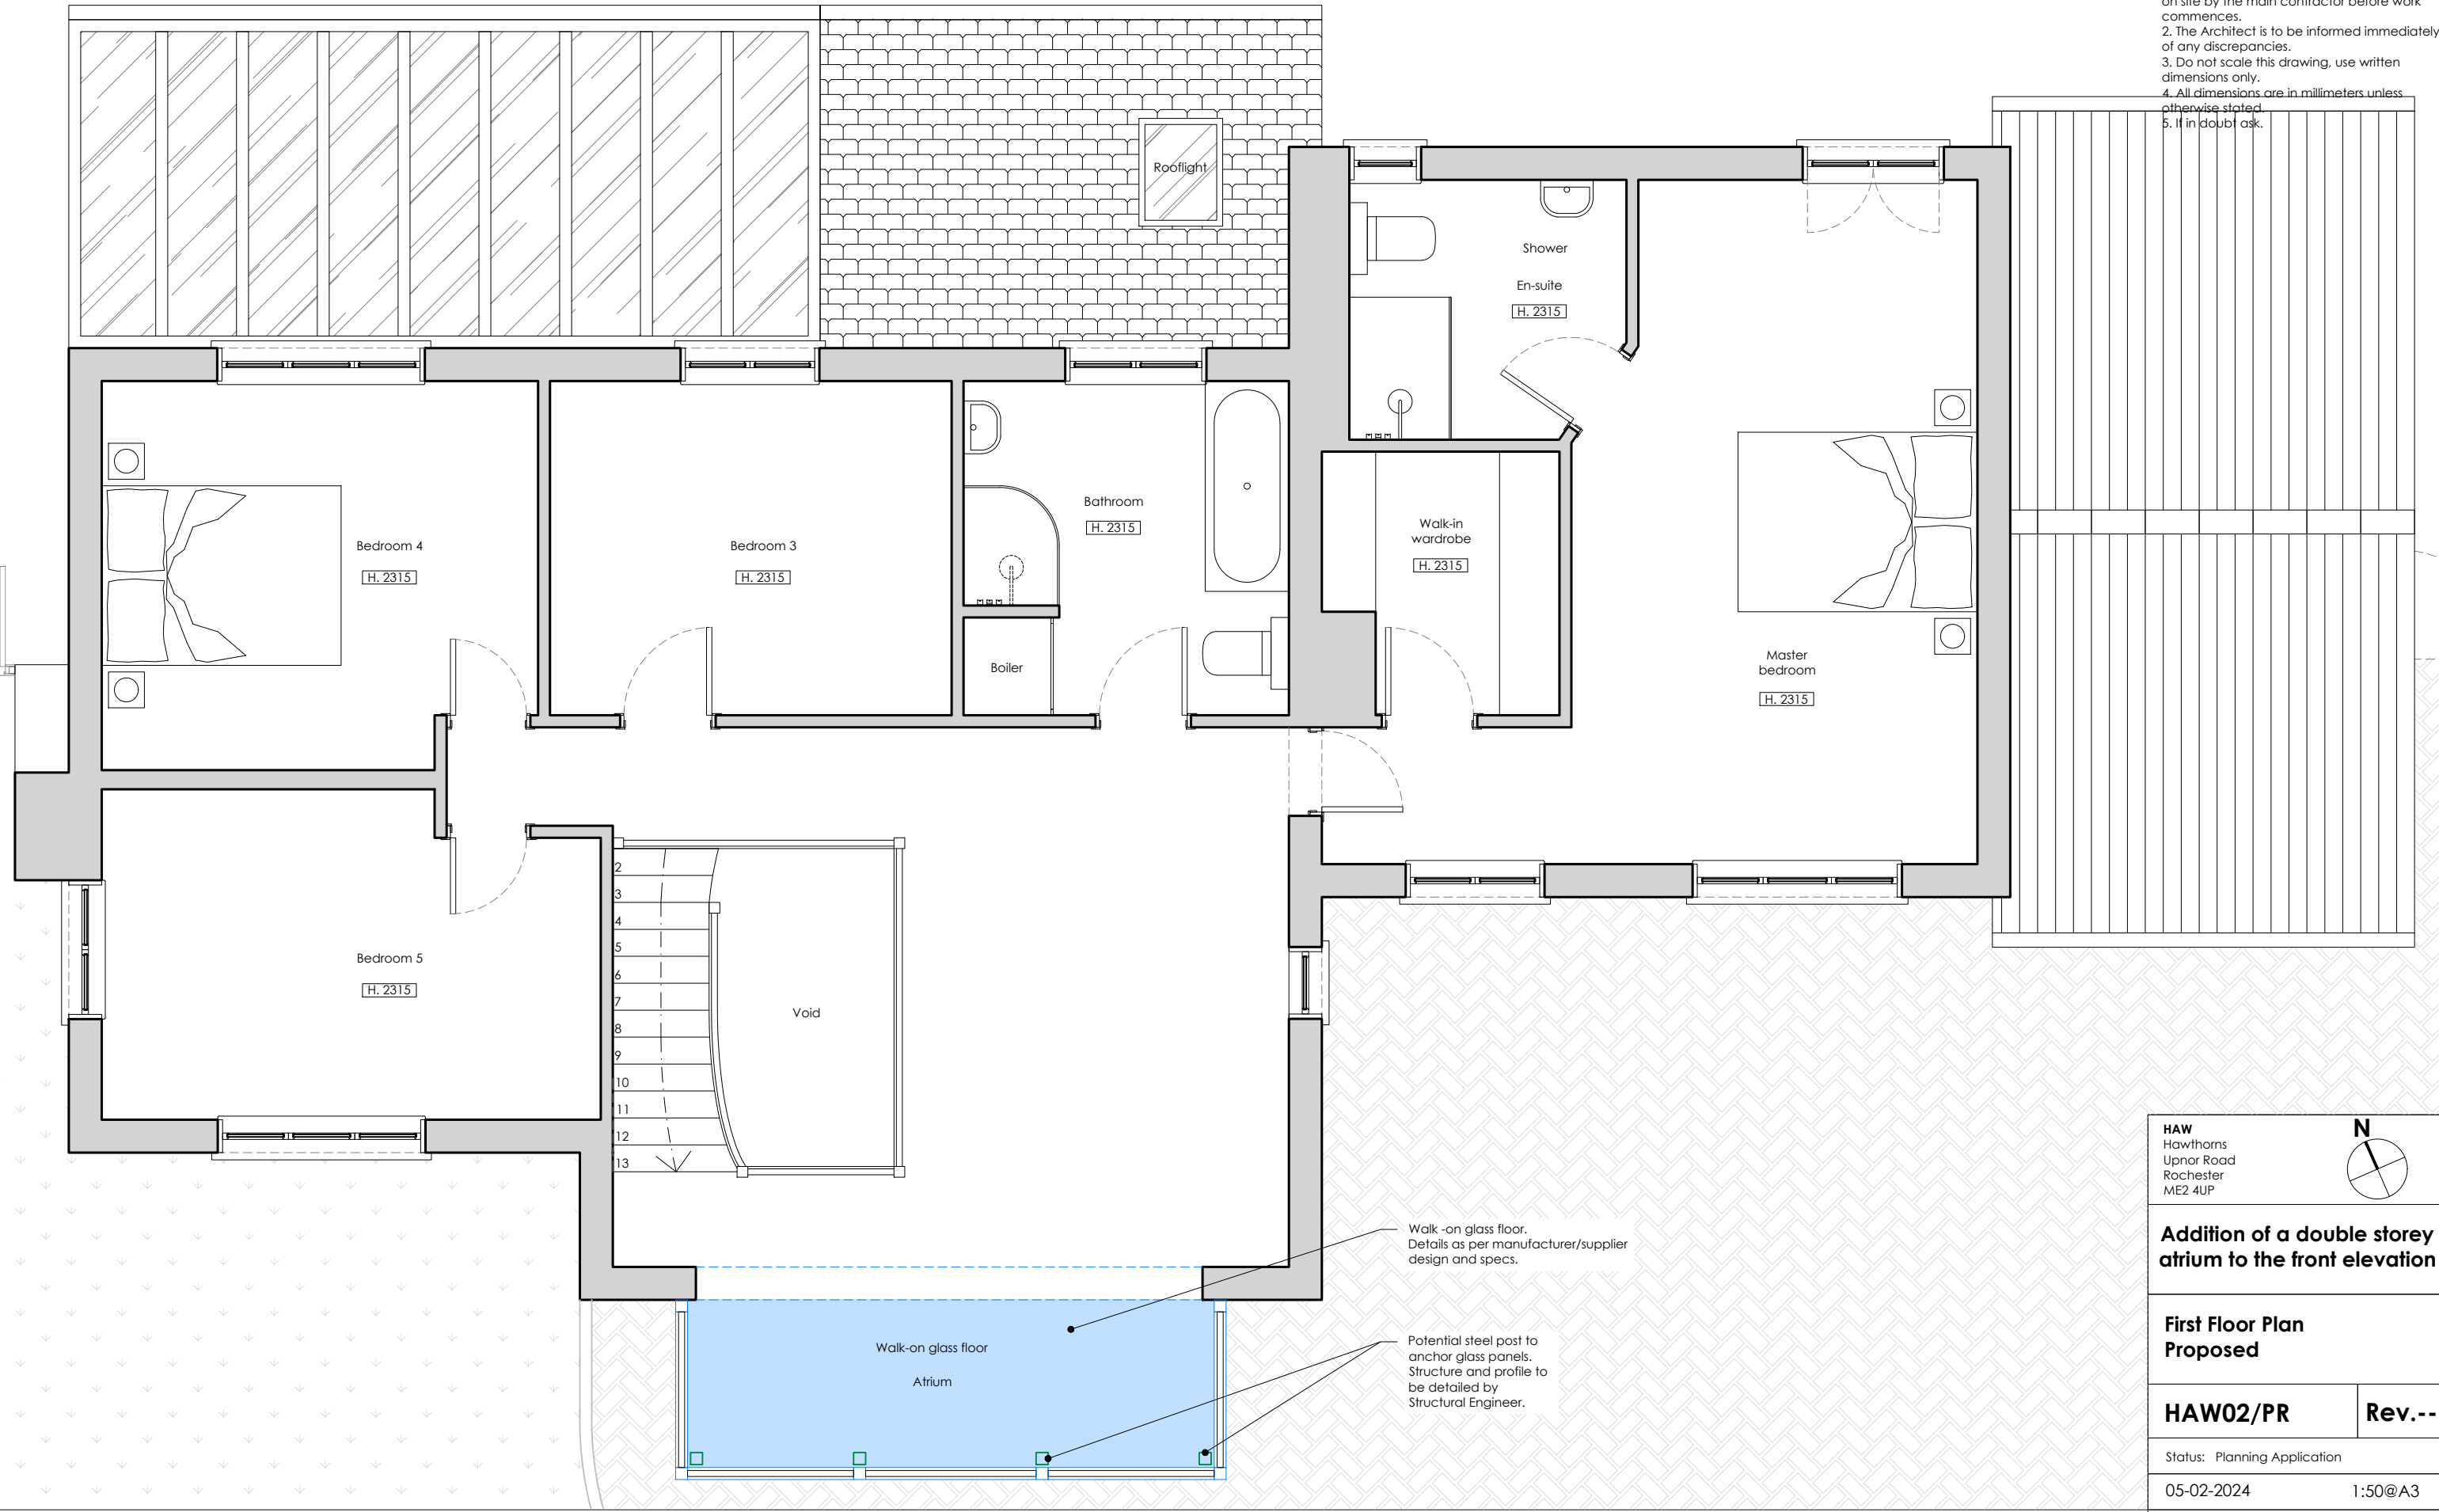

Walk -on glass floor.
Details as per manufacturer/supplier design and specs.

Potential steel post to anchor glass panels.
Structure and profile to be detailed by Structural Engineer.

HAW
Hawthorns
Upnor Road
Rochester
ME2 4UP

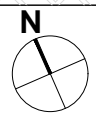

Addition of a double storey atrium to the front elevation

First Floor Plan Proposed

HAW02/PR **Rev.--**

Status: Planning Application

05-02-2024 1:50@A3

GMA
Giovanni Mastromartino Architect

Innovation Centre Medway
Maidstone Road
Rochester ME5 9FD
M: +44(0)77 48231428
gmarchitect20@gmail.com

