


- NOTES:
1. All dimensions and levels are to be checked on site by the main contractor before work commences.
 2. The Architect is to be informed immediately of any discrepancies.
 3. Do not scale this drawing, use written dimensions only.
 4. All dimensions are in millimeters unless otherwise stated.
 5. If in doubt ask.

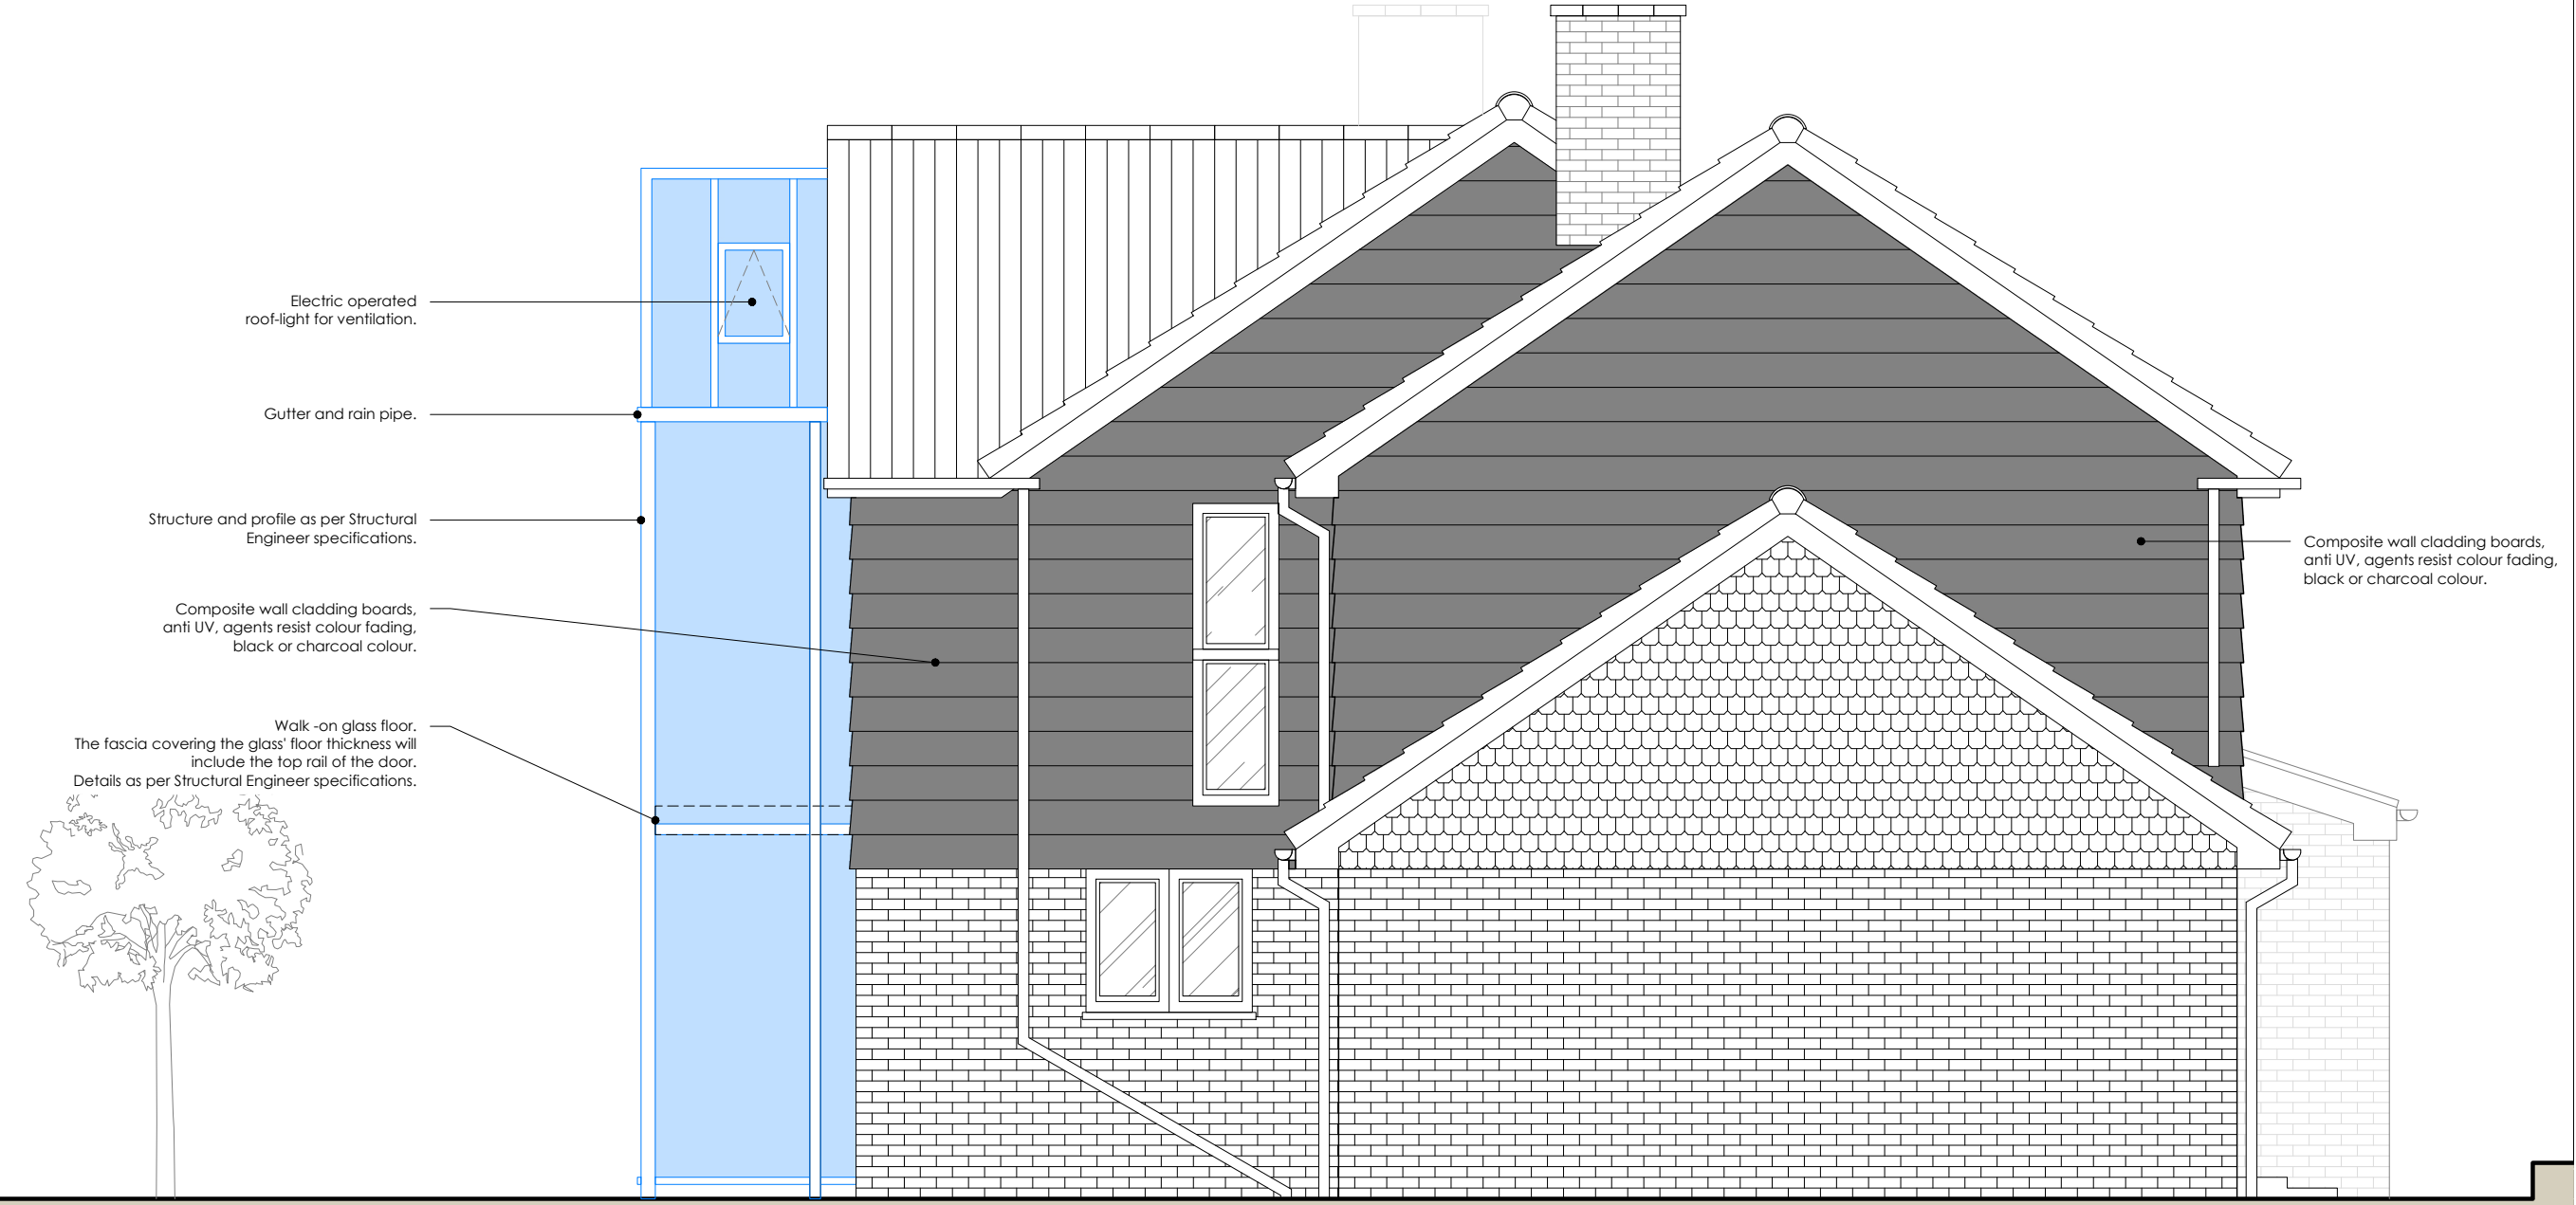

HAW
 Hawthorns
 Upnor Road
 Rochester
 ME2 4UP

Addition of a double storey atrium to the front elevation

**Side Elevation (East)
 Proposed**

HAW05/PR **Rev.--**

Status: Planning Application

05-02-2024 1:50@A3

GMA
Giovanni Mastromartino Architect
 Innovation Centre Medway
 Maidstone Road
 Rochester ME5 9FD
 M: +44(0)77 48231428
 gmarchitect20@gmail.com

