


- NOTES:
1. All dimensions and levels are to be checked on site by the main contractor before work commences.
  2. The Architect is to be informed immediately of any discrepancies.
  3. Do not scale this drawing, use written dimensions only.
  4. All dimensions are in millimeters unless otherwise stated.
  5. If in doubt ask.

New window at first floor aligned to door at ground floor.

Composite wall cladding boards, anti UV, agents resist colour fading, black or charcoal colour.

New WC window to match existing.

New glazed panel.

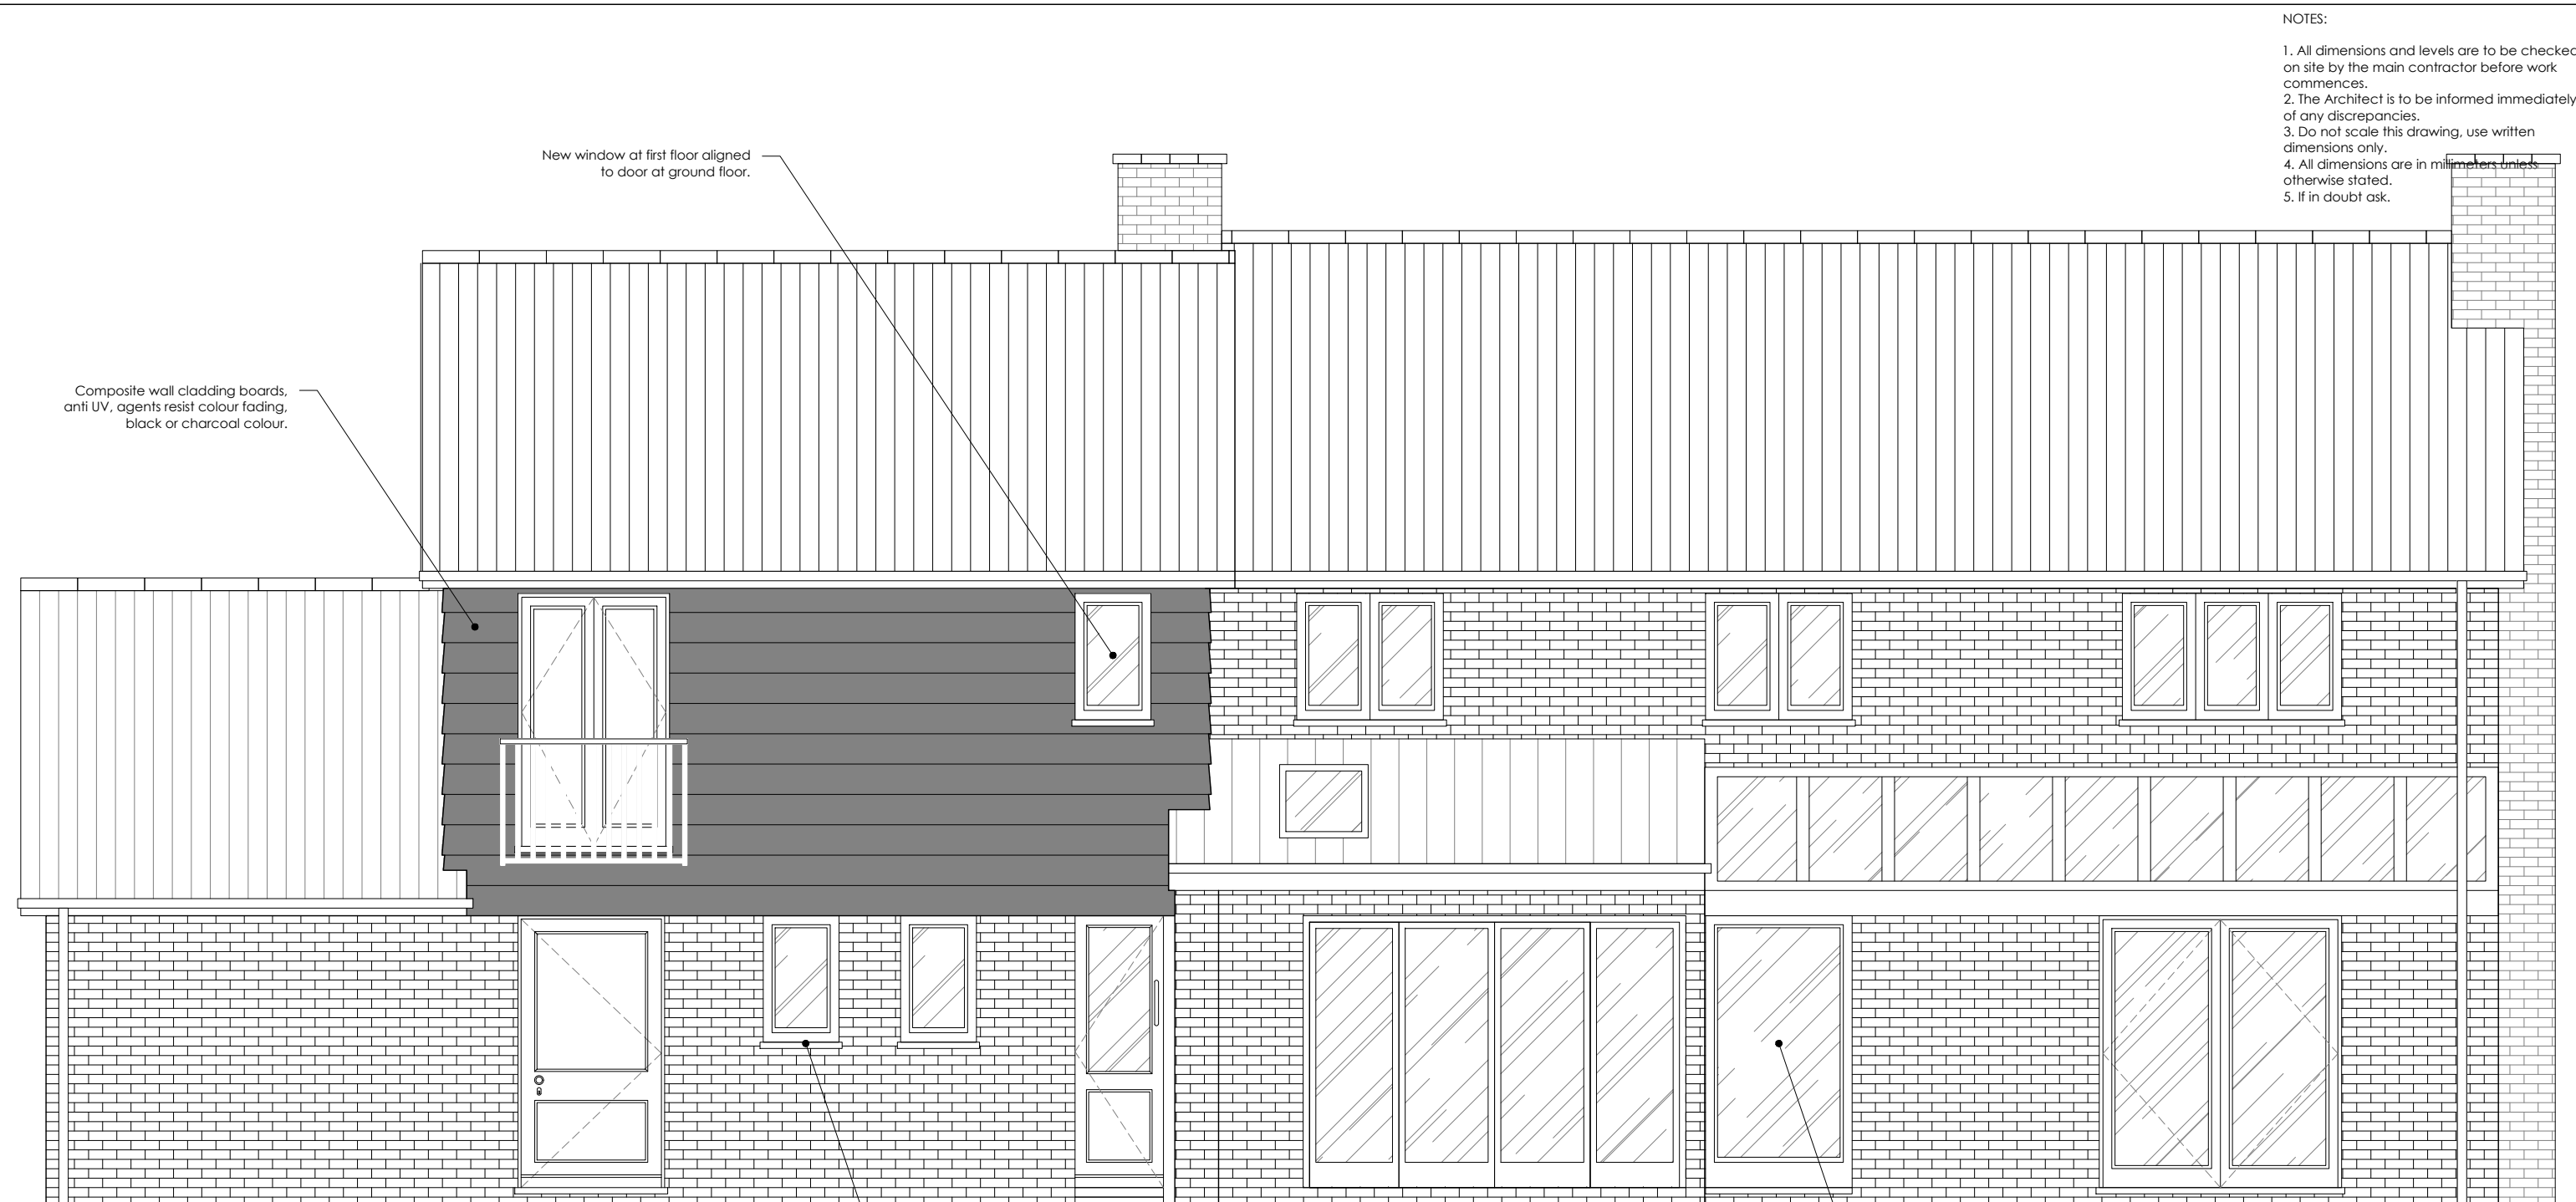

**HAW**  
 Hawthorns  
 Upnor Road  
 Rochester  
 ME2 4UP

**Addition of a double storey atrium to the front elevation**

**Rear Elevation Proposed**

**HAW05/PR**      **Rev.--**

Status: Planning Application

05-02-2024      1:50@A3

**GMA**  
**Giovanni Mastromartino Architect**  
 Innovation Centre Medway  
 Maidstone Road  
 Rochester ME5 9FD  
 M: +44(0)77 48231428  
 gmarchitect20@gmail.com

