



BLOCK & SITE LOCATION PLAN

28 Lower End, Leafield, OX29 9QJ

block plan scale 1:500

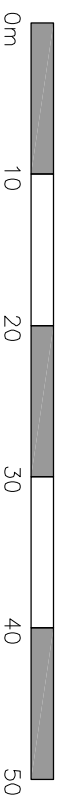

location plan scale 1:1250

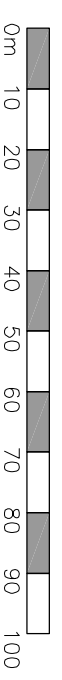

- Legend**
- Existing rear extensions (to be removed)
 - Proposed rear extension

drawing title
BLOCK & SITE LOCATION PLAN

drwg. no: 144_100p02
scale: 1:500 & 1:1250
date: Oct 2023

status
PRELIMINARY 02

CLEAR IDEA
DESIGN