



Figured dimensions only are to be used. All dimensions to be checked on site. Differences between drawings and specifications to be reported to FORM Design Group. The copyright remains with FORM Design Group Limited

Date Issue/Revisions
DATE 09/21/21

Rev	Description	Date

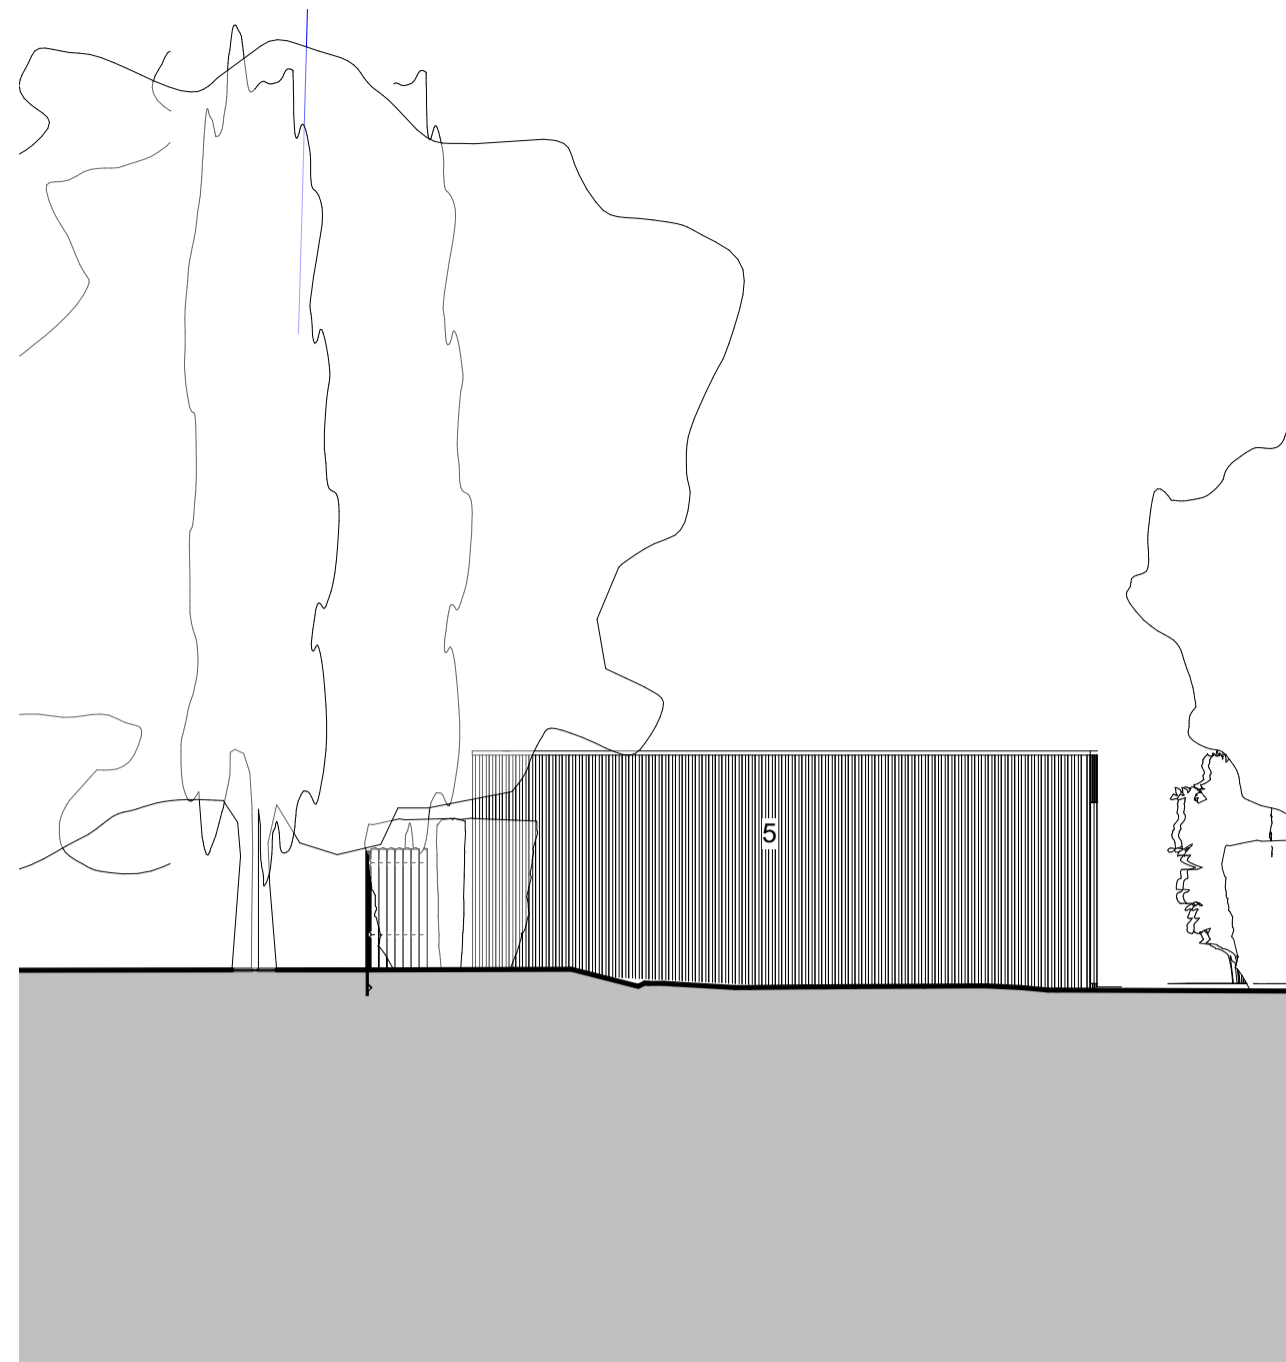

Outbuilding East Side
1 : 100

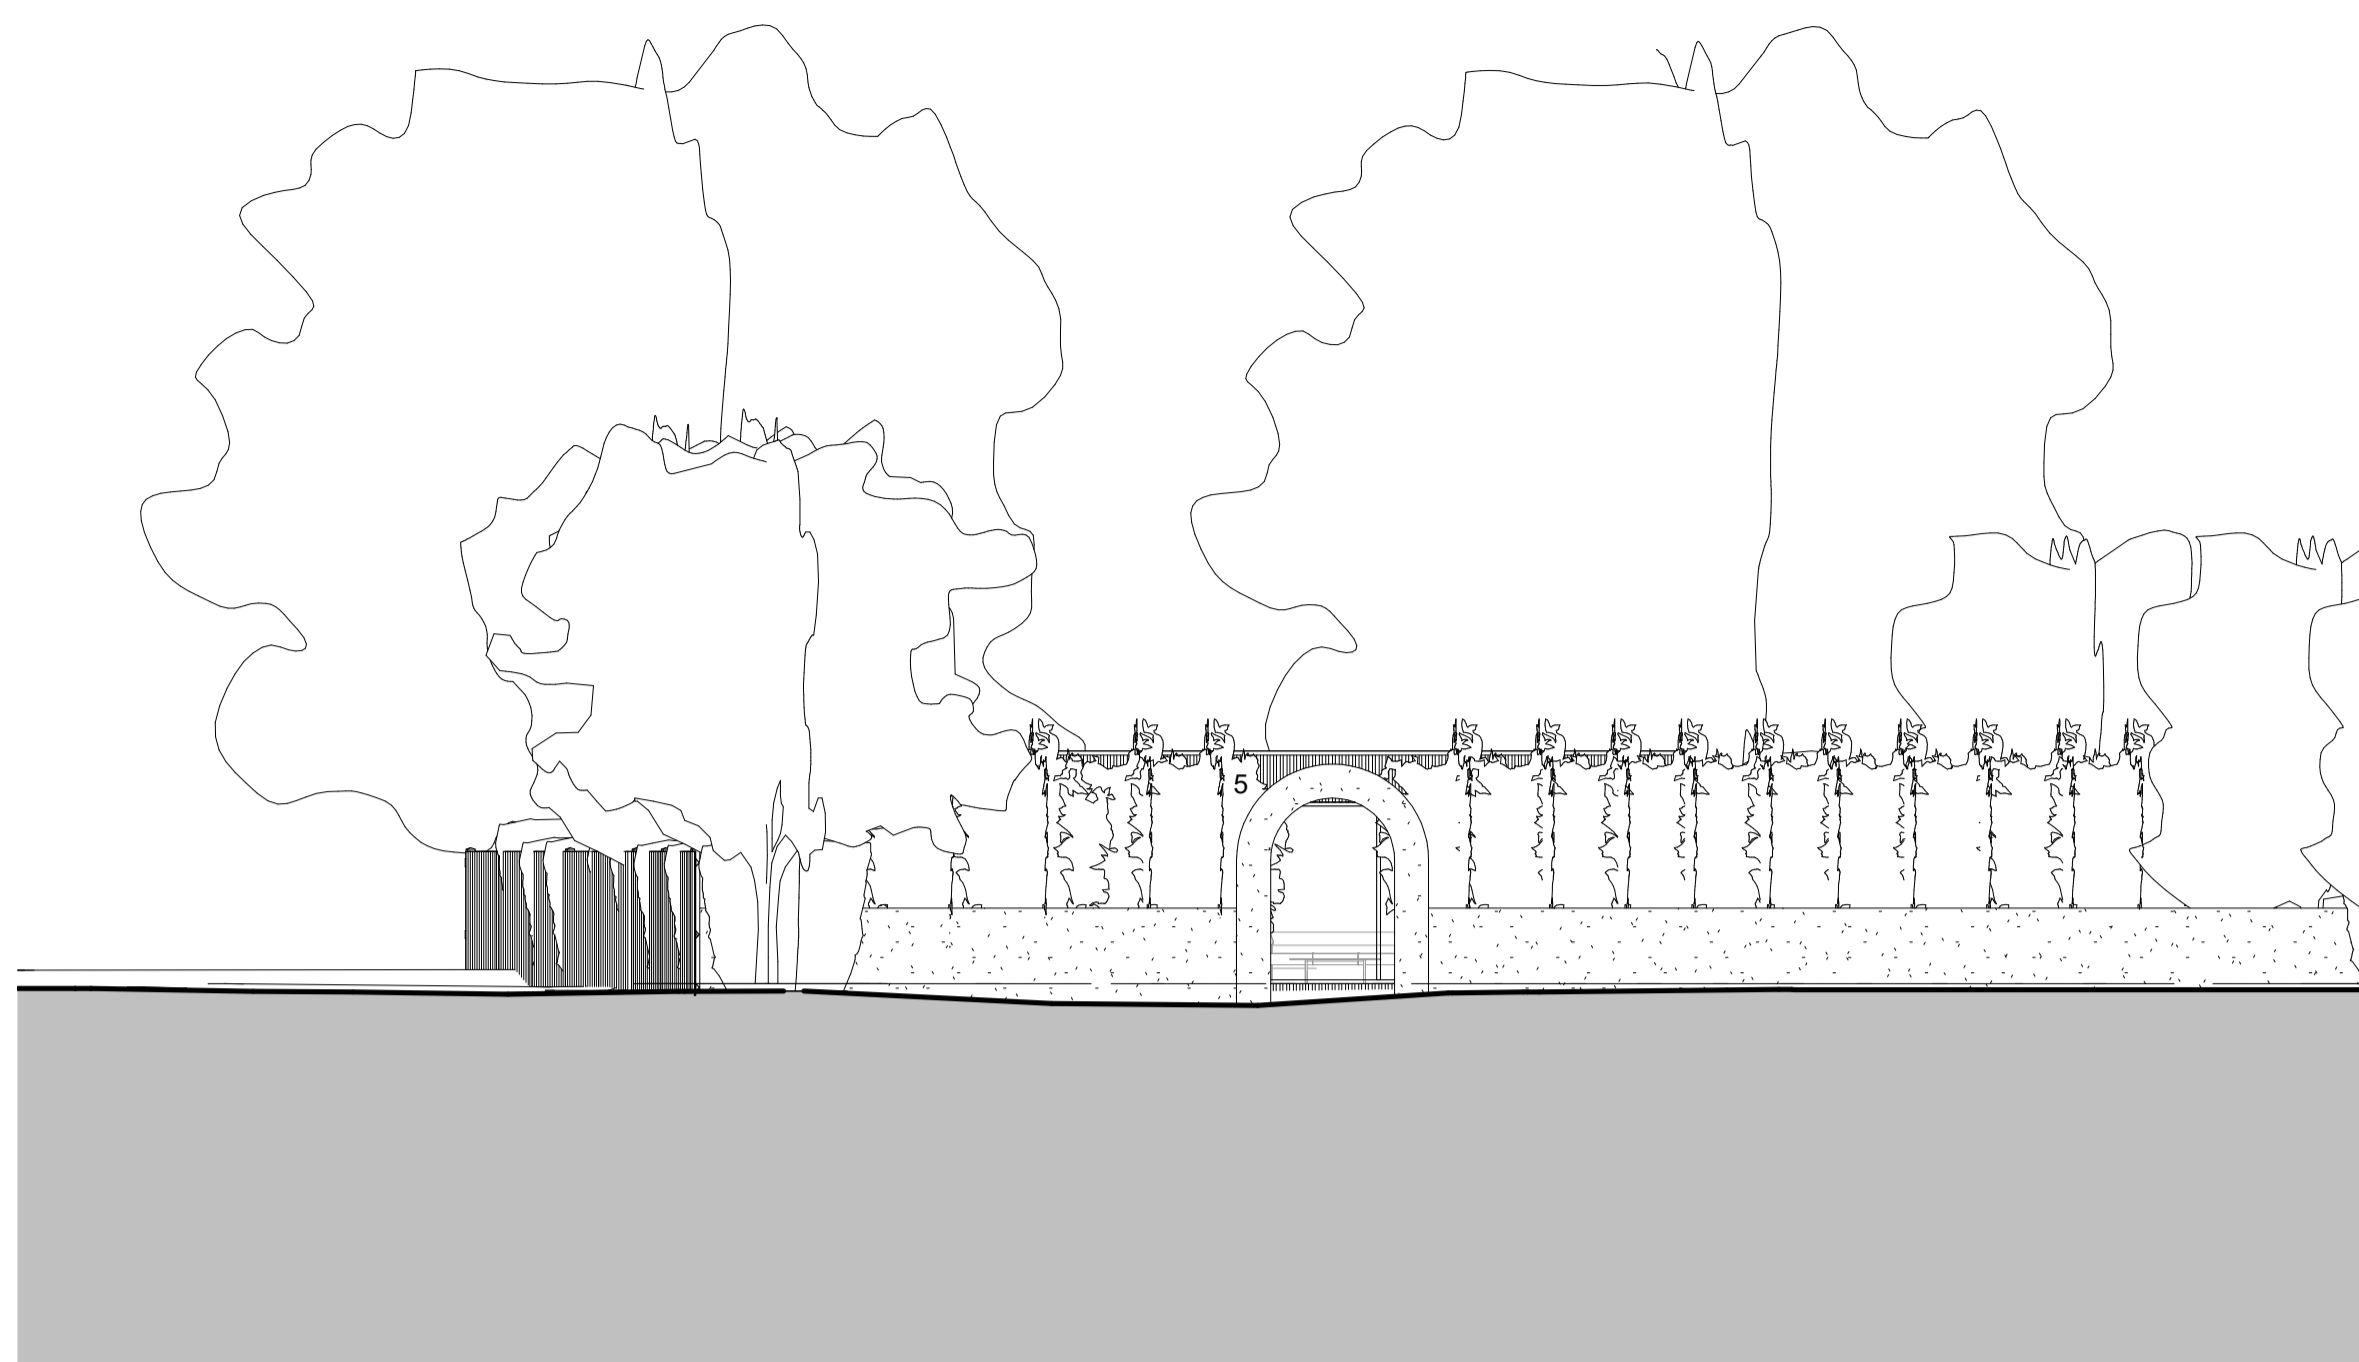


Outbuilding South Front
1 : 100


MATERIALS KEY:

- 1 - BRICK FINISH
- 2 - PLAIN TILE
- 3 - PEBBLEDASH FINISH
- 4 - GLASS
- 5 - TIMBER CLADDING STAINED/BURNT FINISH


Line of fence and hedgings screens this elevation removed for clarity

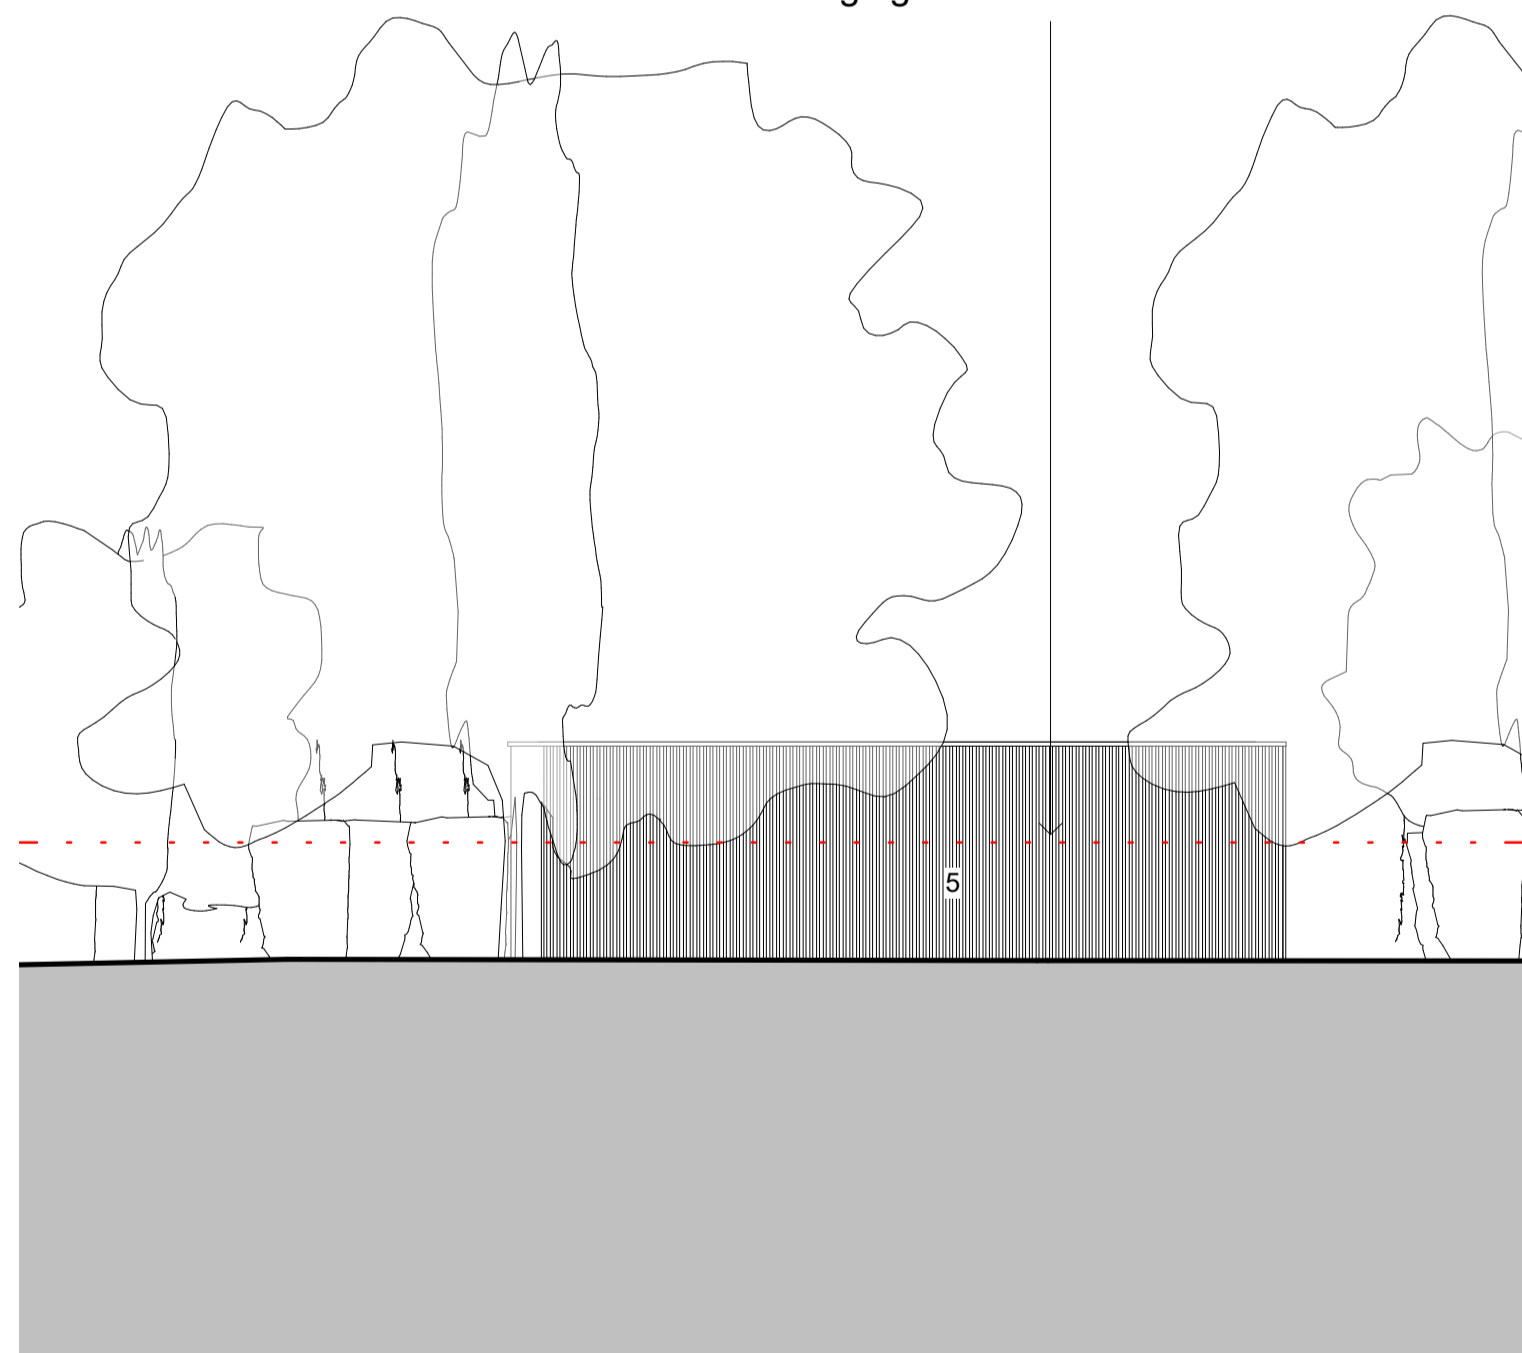

Outbuilding North Rear
1 : 100

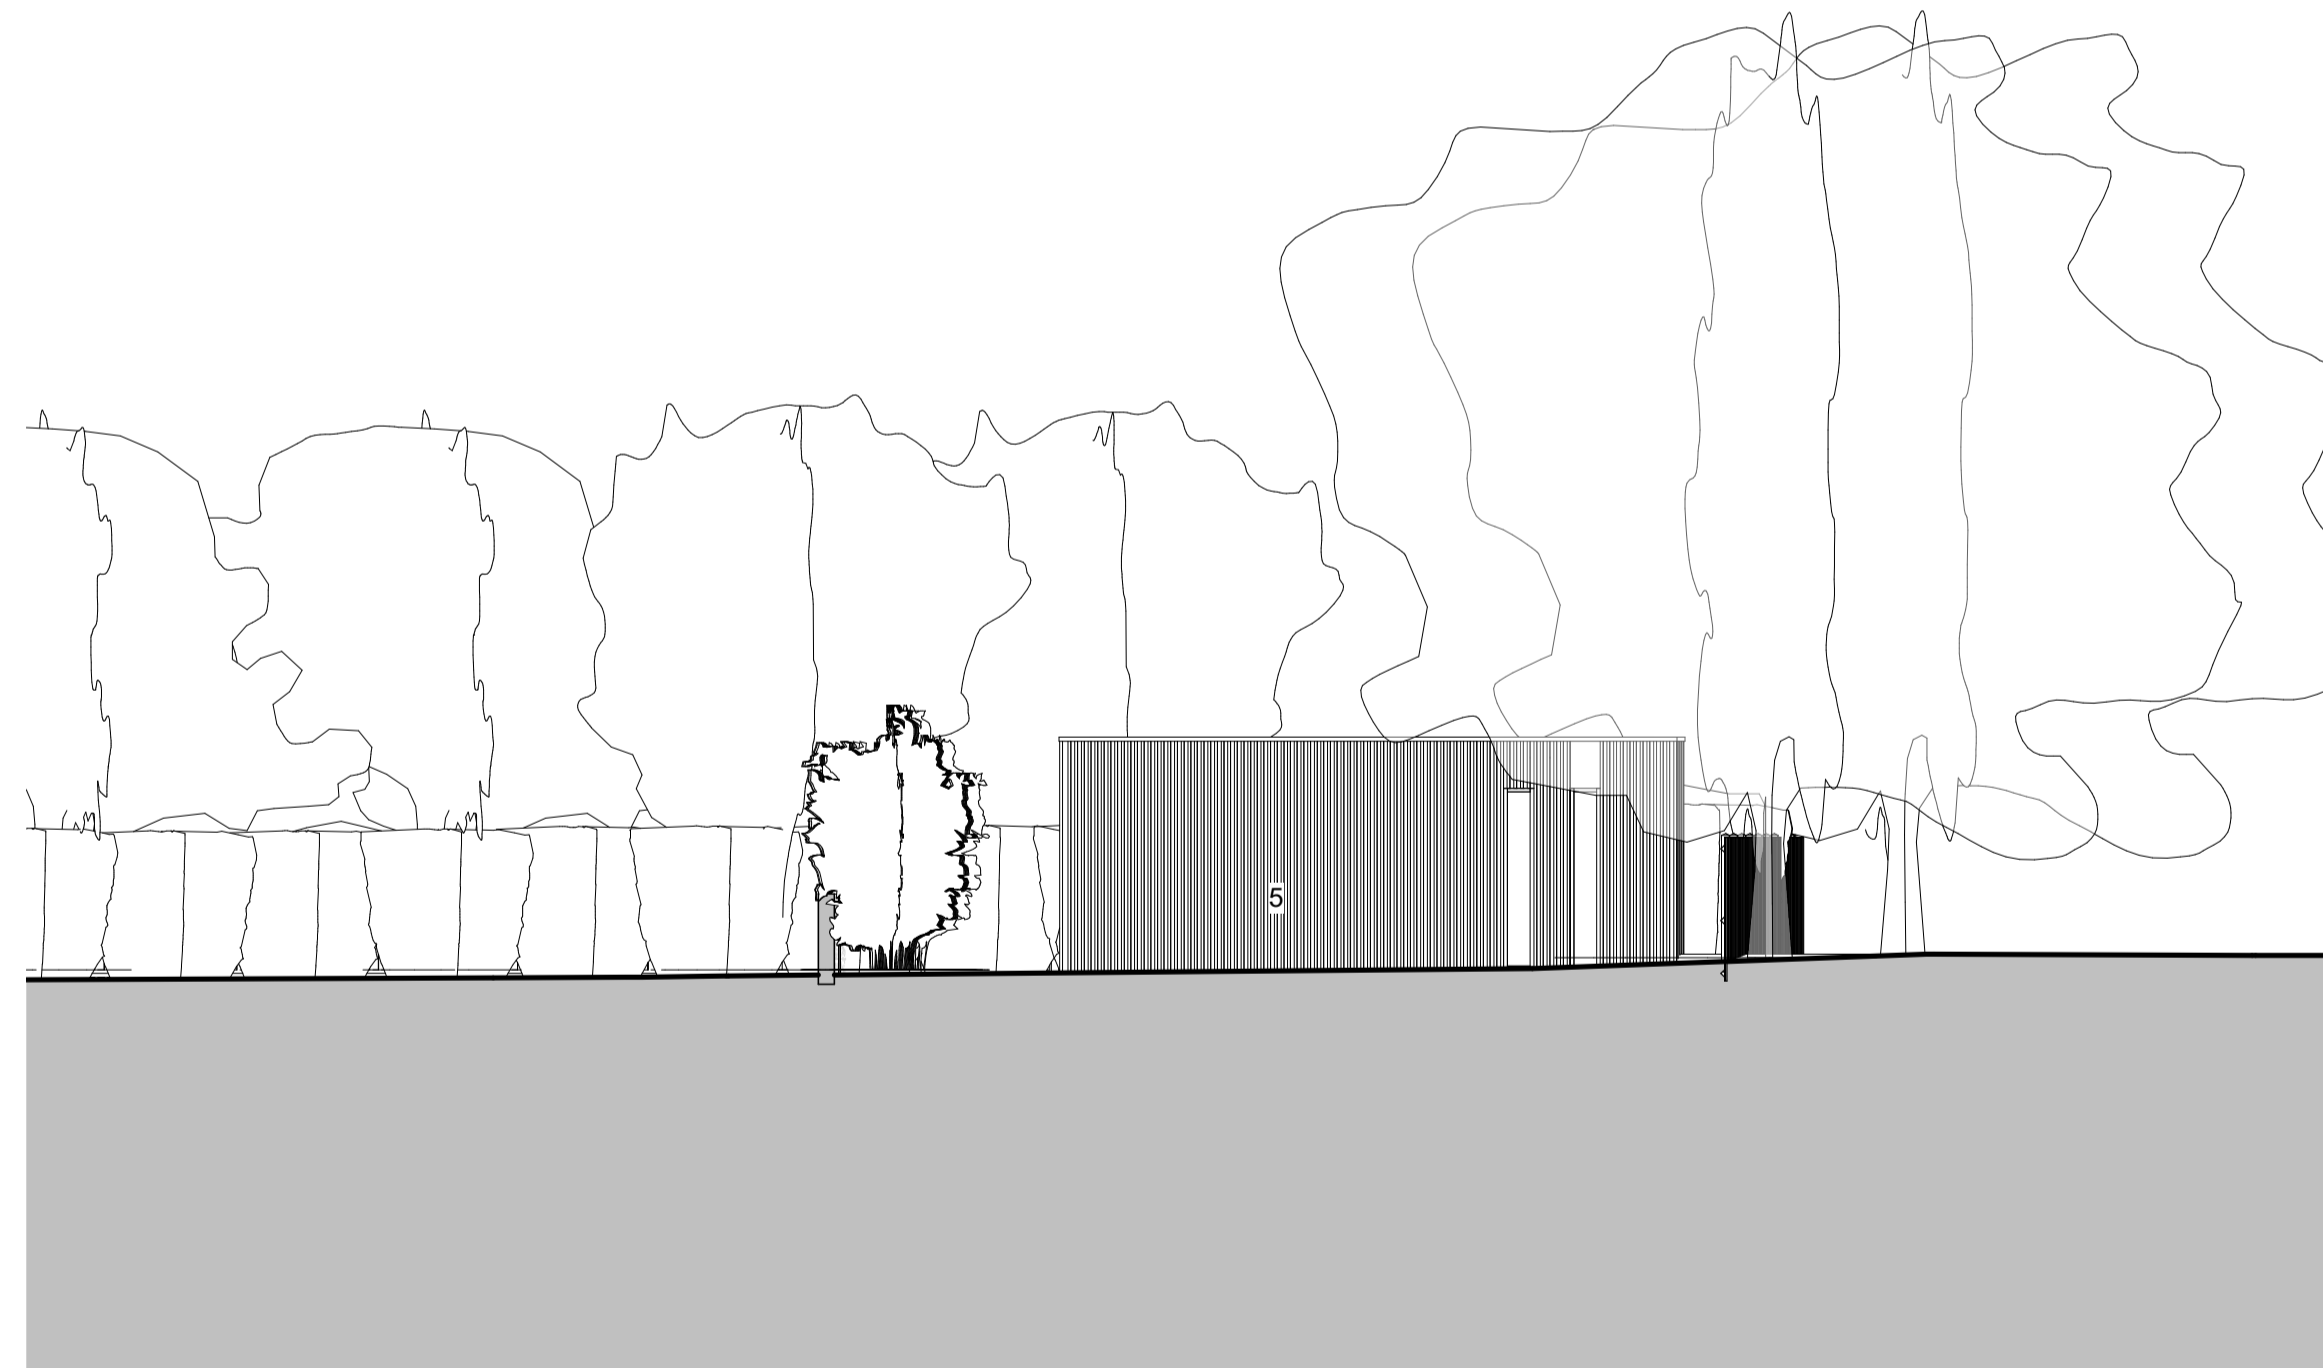

Outbuilding West Side
1 : 100

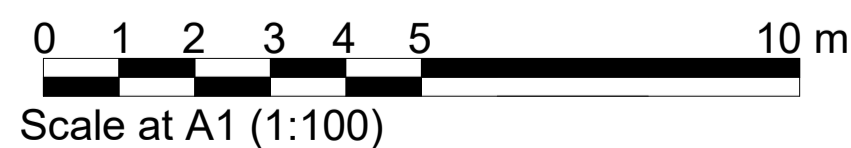

Scale at A1 (1:100)

PROPOSED ELEVATIONS - OUTBUILDING



Form Design Group Ltd
Walton on Thames, Surrey, KT12 4RZ
Tel 01932 213248

CLIENT Owner

DOMER COTTAGE, BONSEY LANE, WOKING

SCALE (@ A1)	PROJECT NUMBER	DRAWING NUMBER	REV
1 : 100	1422	PL13-102b	