
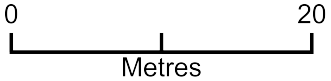


Garage conversion

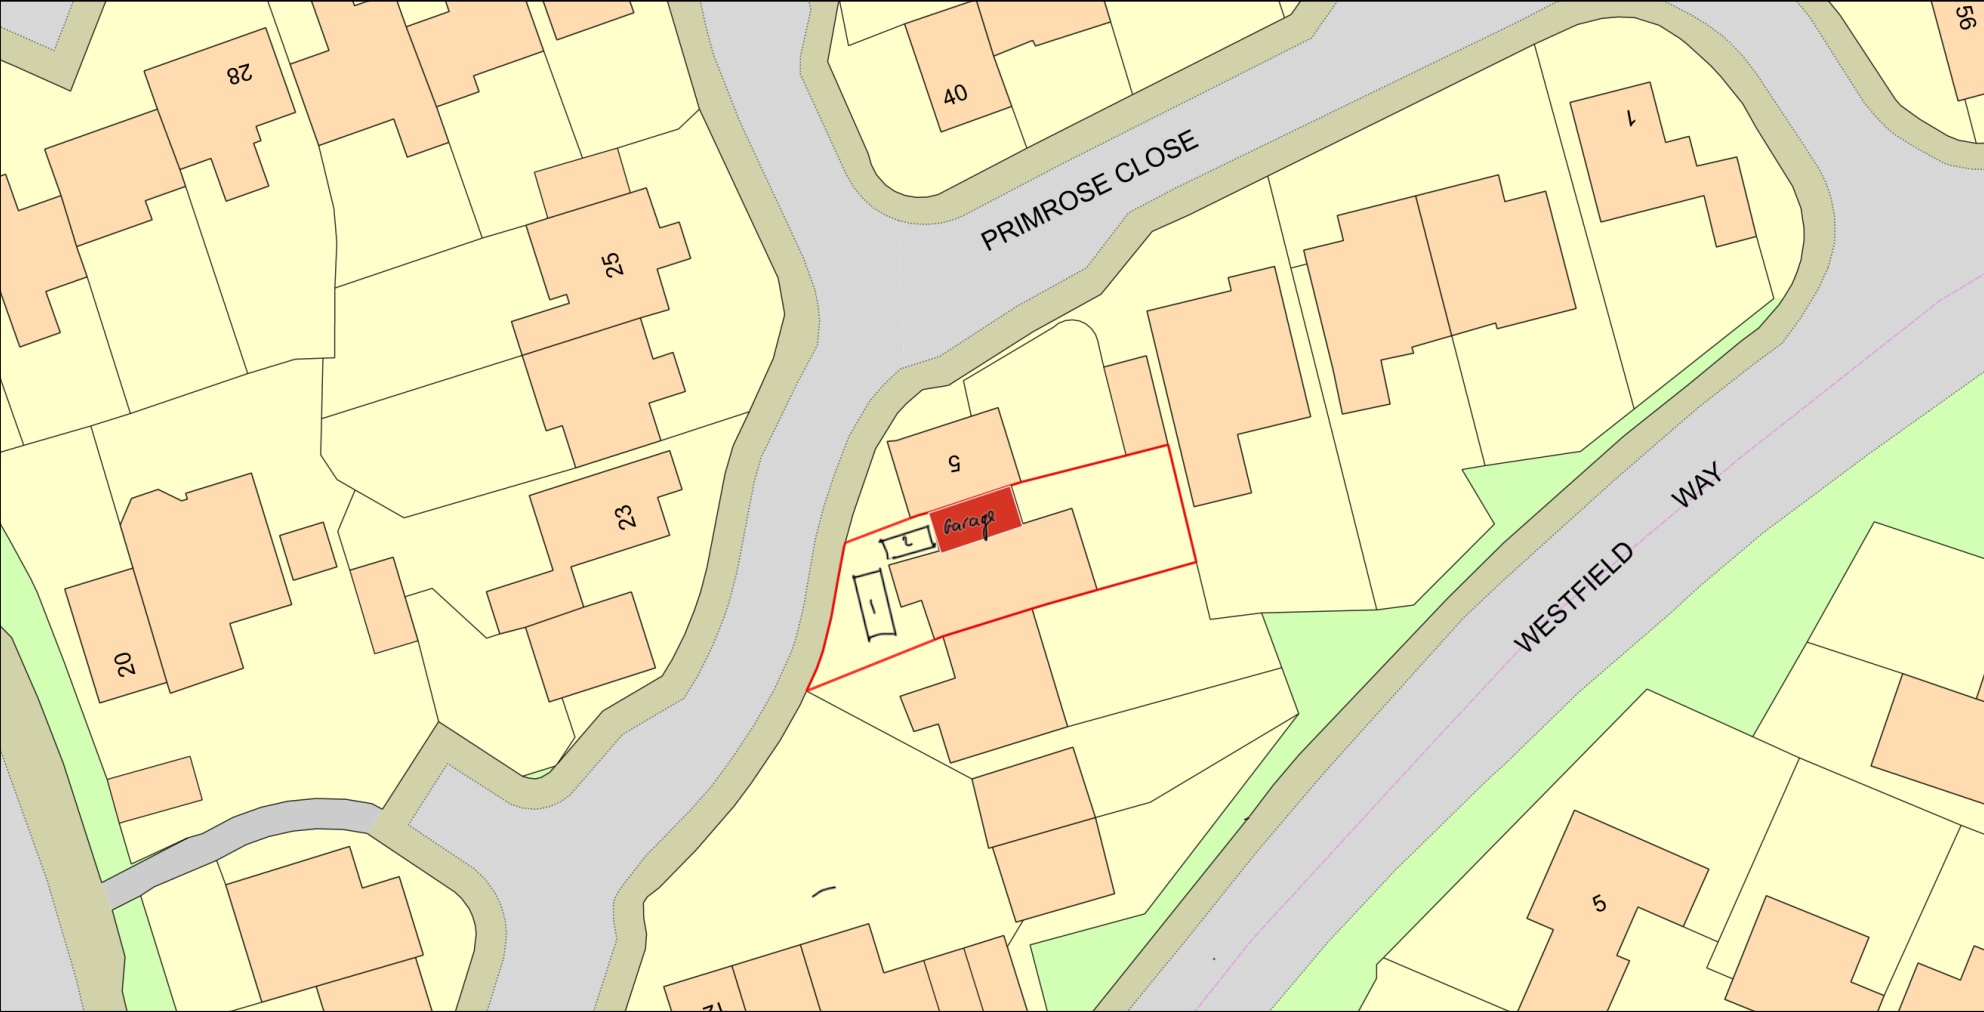

Plan Produced for: Abdelkader Didouh
Date Produced: 11 Jan 2024
Plan Reference Number: TQRQM24011121755020
Scale: 1:500 @ A4