



# Current layout

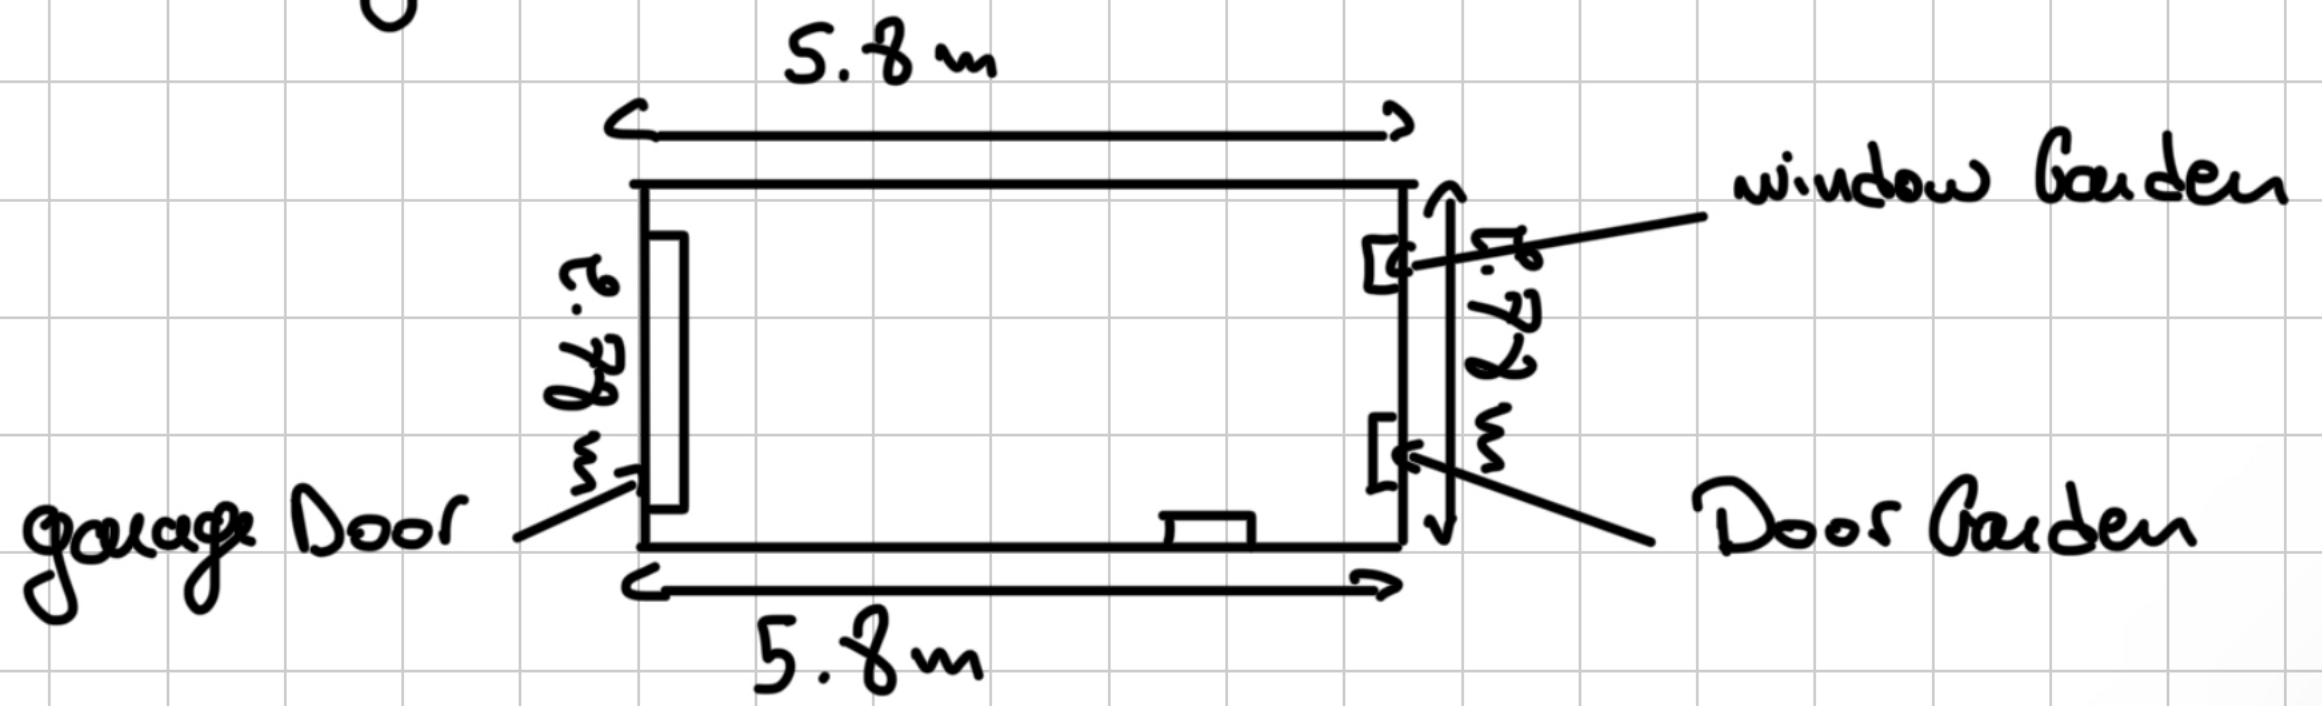

1:100 (1m = 1cm)

# Planned layout

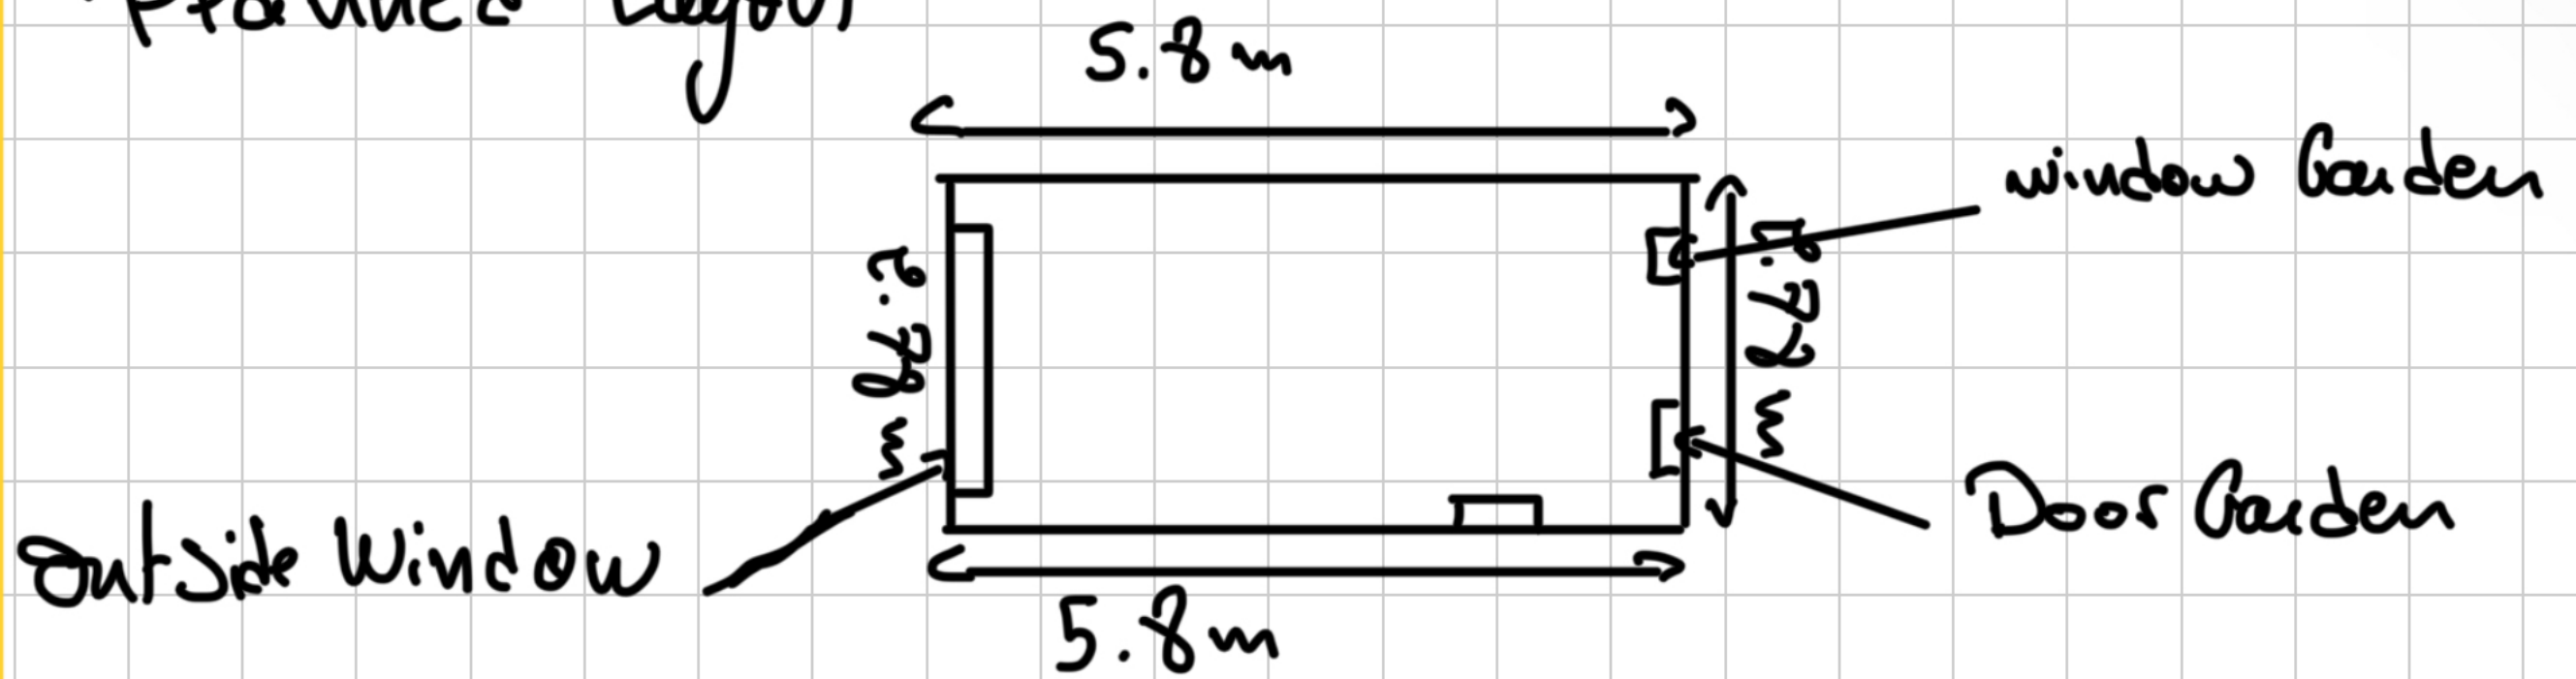

1:100 (1m = 1cm)