
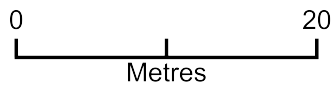


# Pipers Hill FarmV2

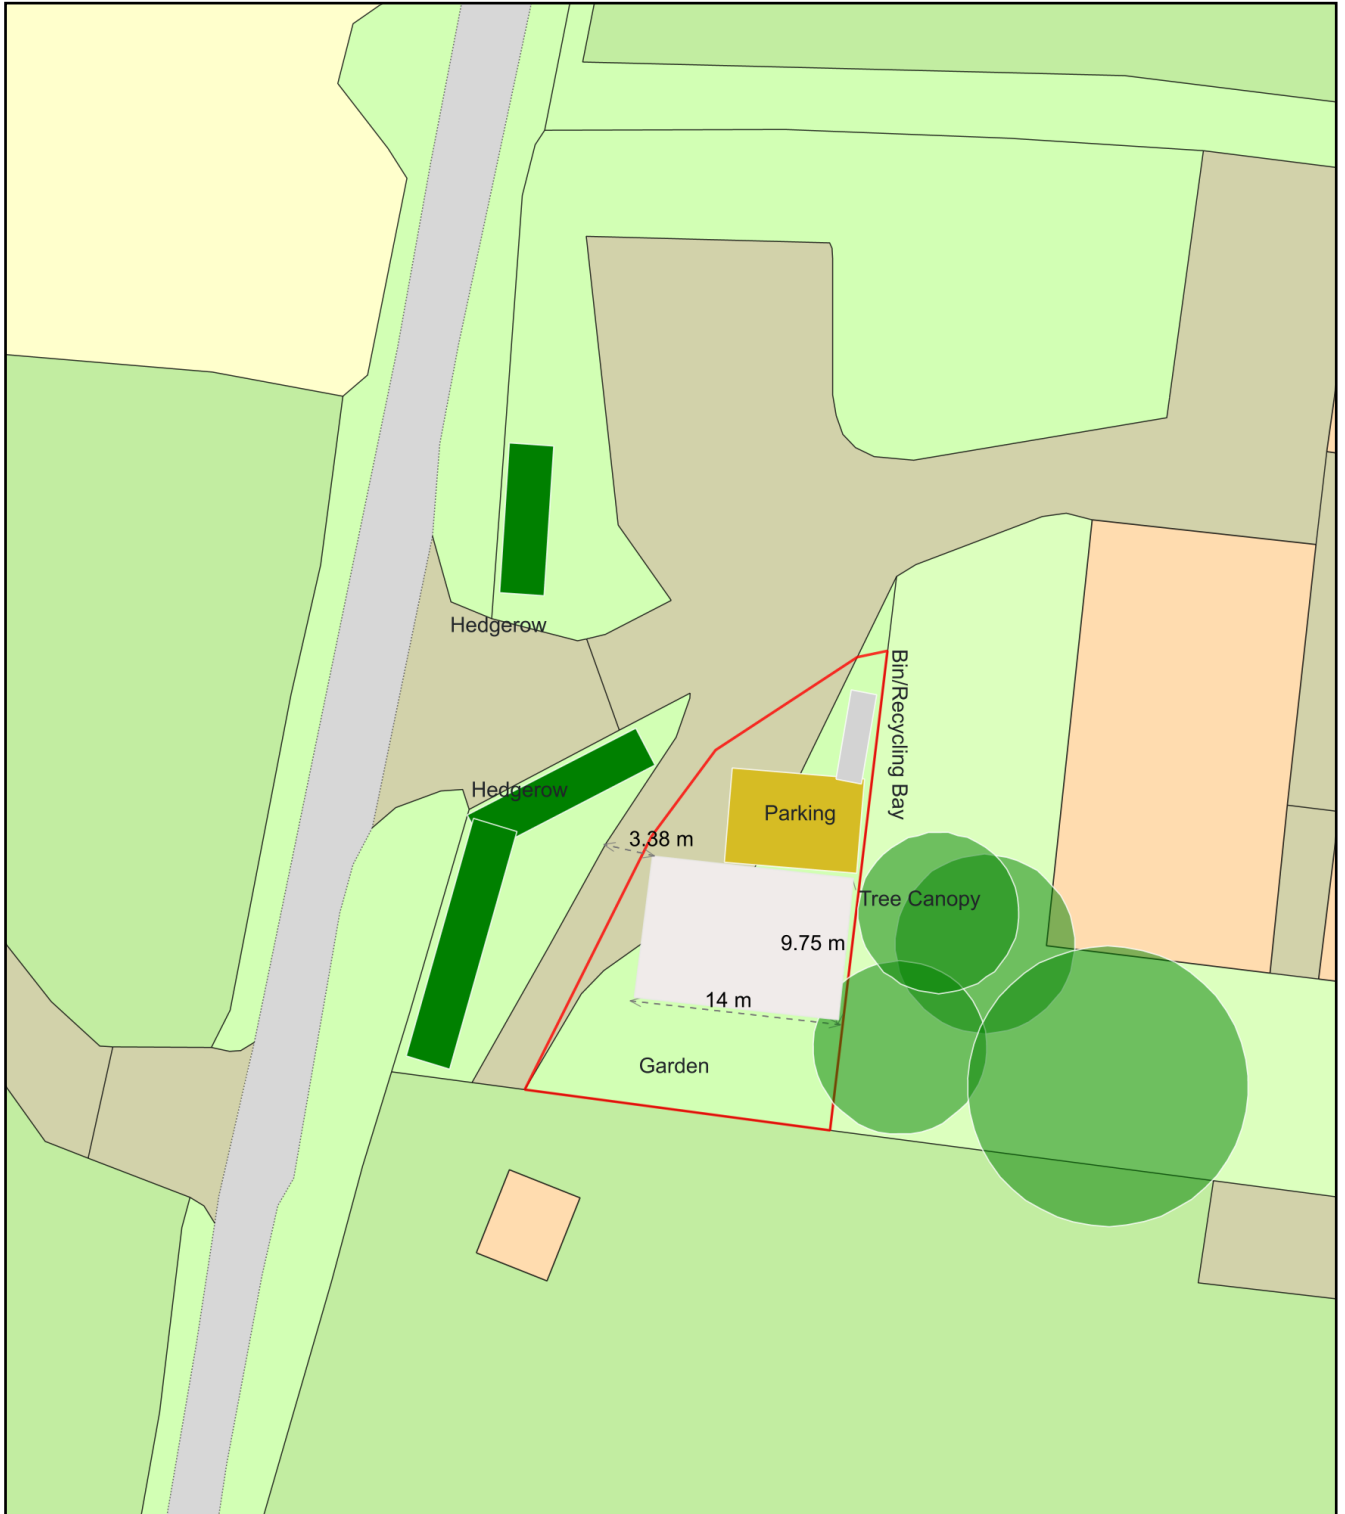

Plan Produced for: **Graham Ventham**

Date Produced: 02 Feb 2024

Plan Reference Number: TQRQM24031201819593

Scale: 1:500 @ A4