



PROPOSED SITE BLOCK PLAN 1/200.

Read in conjunction with the 1/1250 Location Plan.

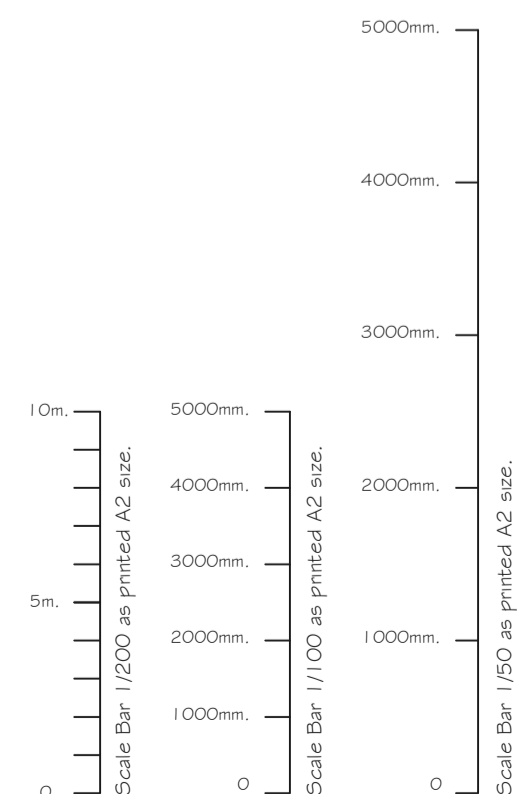


C.P. Architectural Ltd.
 9 Foxcotte Close,
 Charlton, Hants, SP10 4AS.
 www.cparchitectural.co.uk 01264 333626

REV.	DATE.	NOTES.
Job Title. Proposed Glazed Kitchen Extension at rear of property. For Mr. & Mrs. Platt. "Goodworth Lodge" Church Lane Goodworth Clatford, SP11 7HL		
Drawing Title. Proposed Site Block Plan 1/200.		
Drawn by. Colin Peter Dodds.		
Scale Date. As Marked. 31/03/21.		
Read in conjunction with. 01/PLATT/21 General Plans & Elevations.		
Drawing Number. 02/PLATT/21		

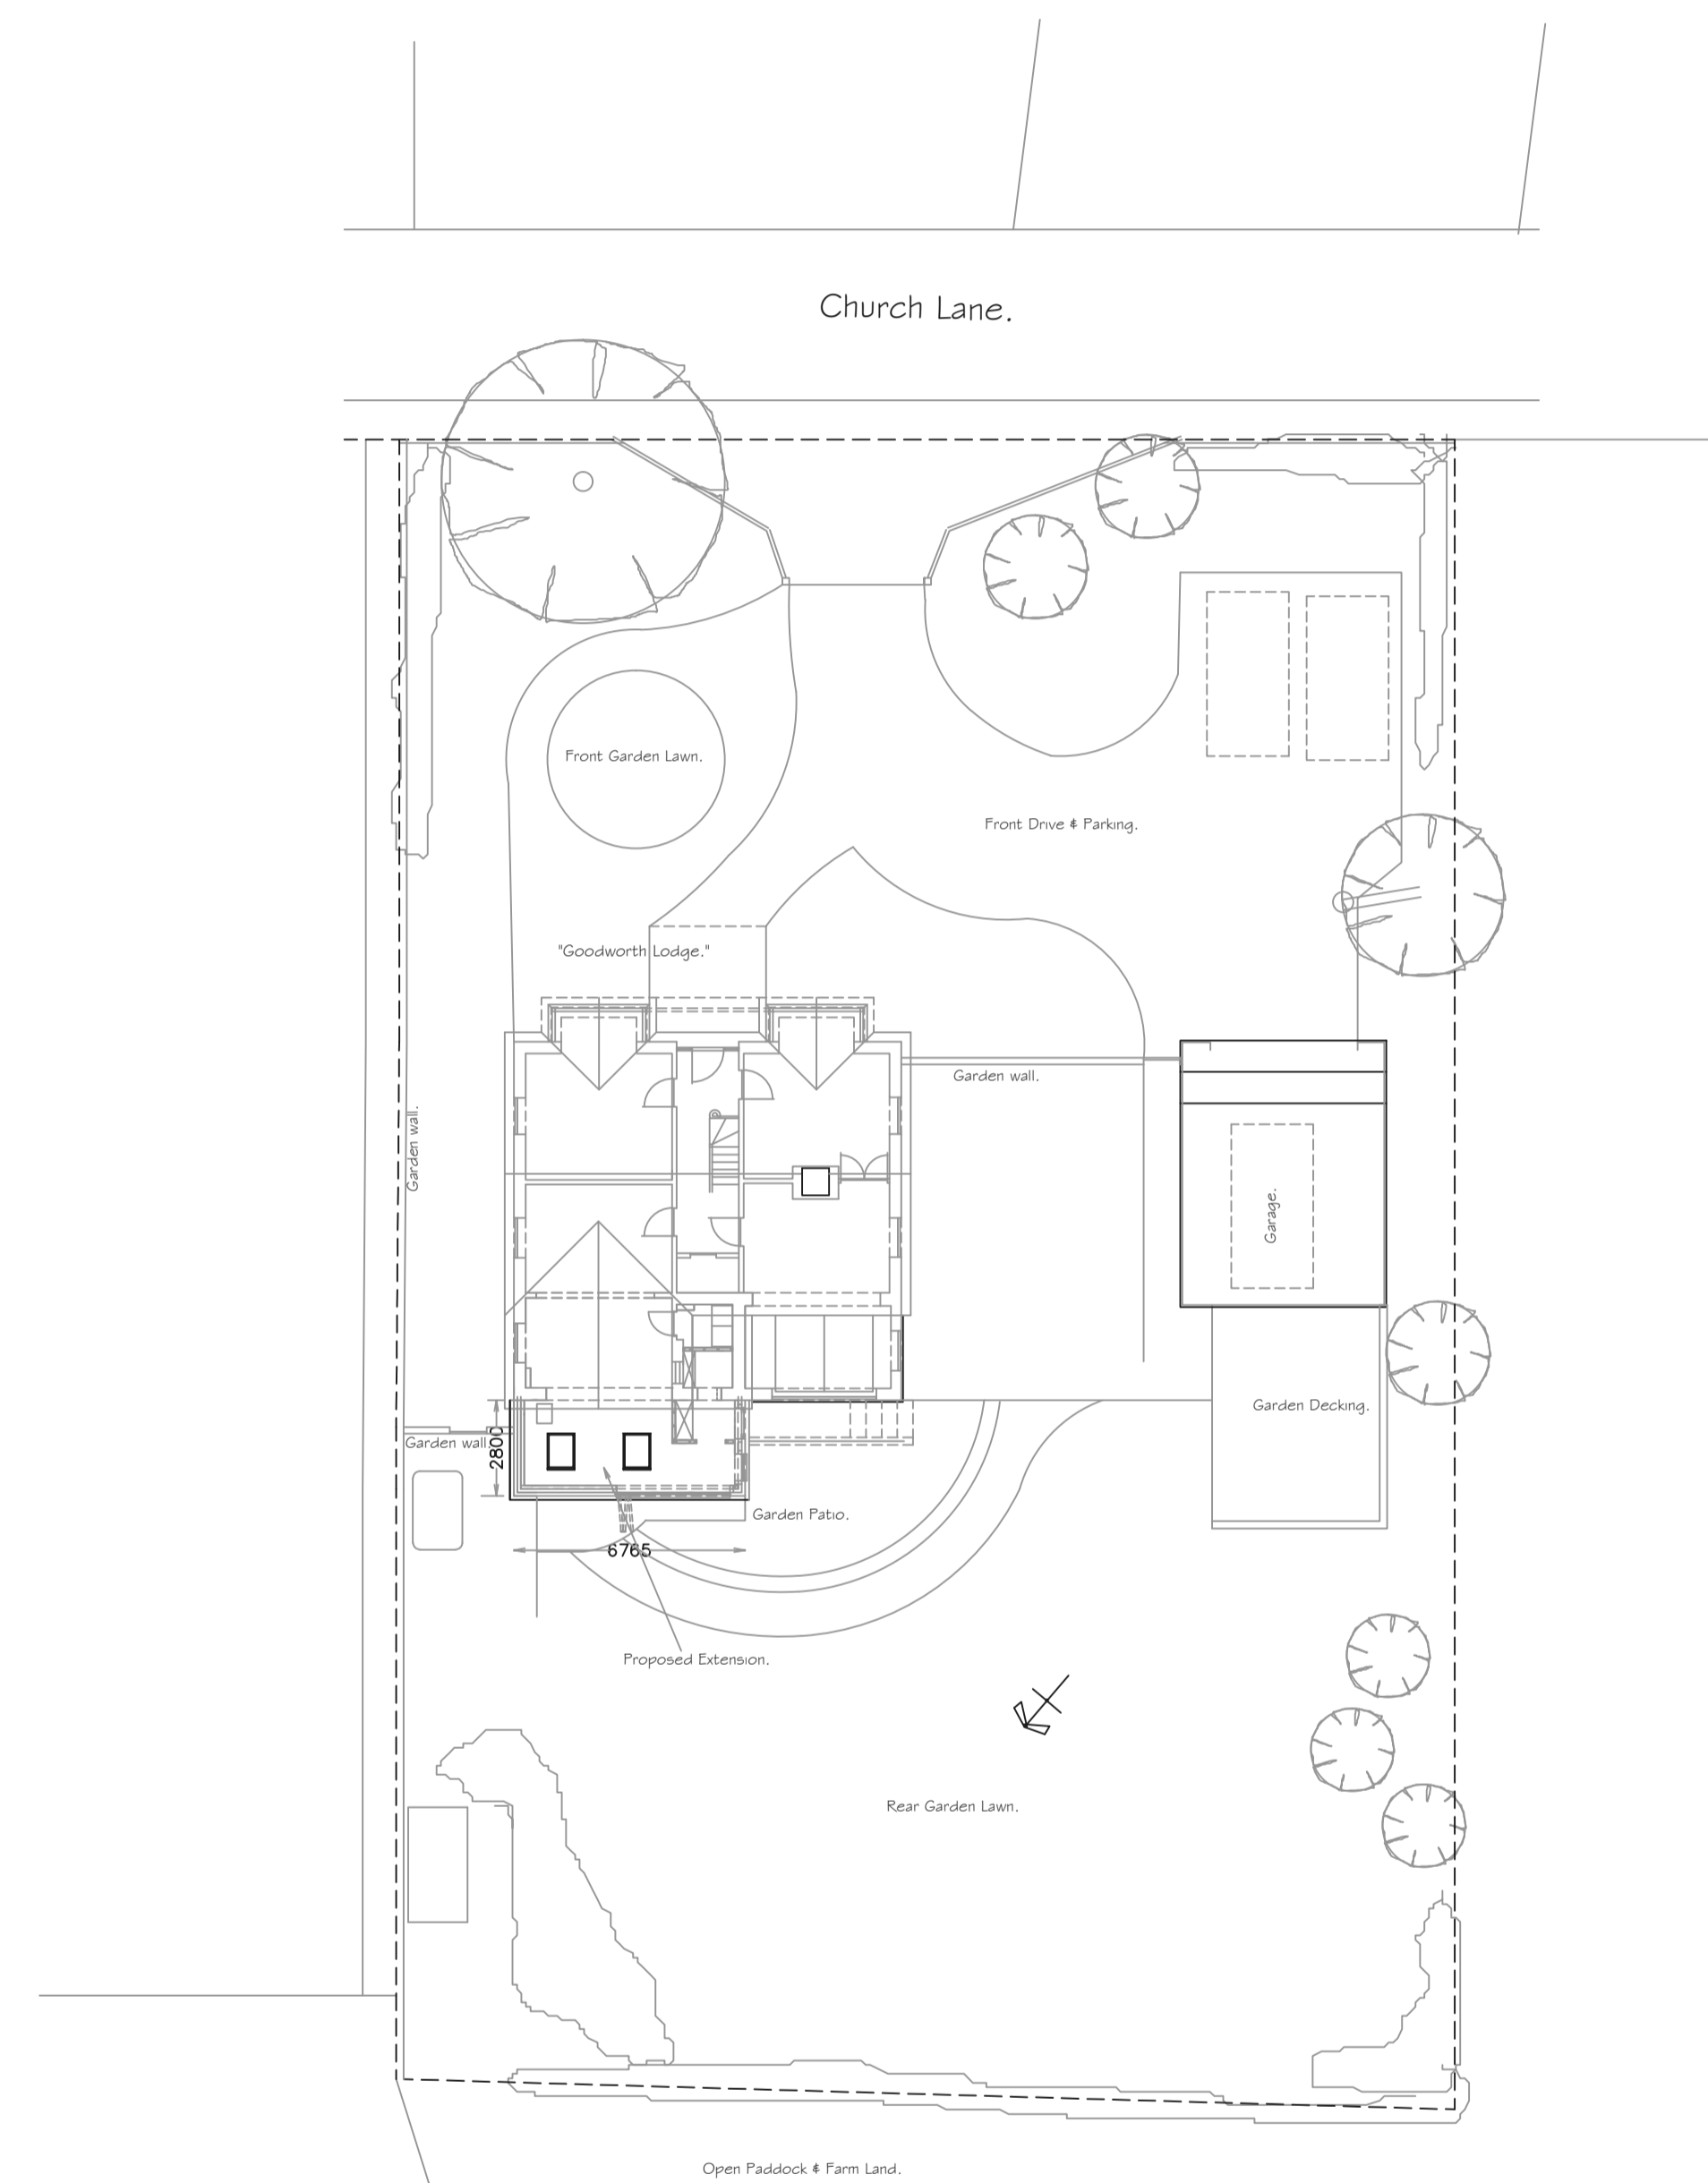

PROPOSED SITE BLOCK PLAN 1/200.

Read in conjunction with the 1/1250 Location Plan.

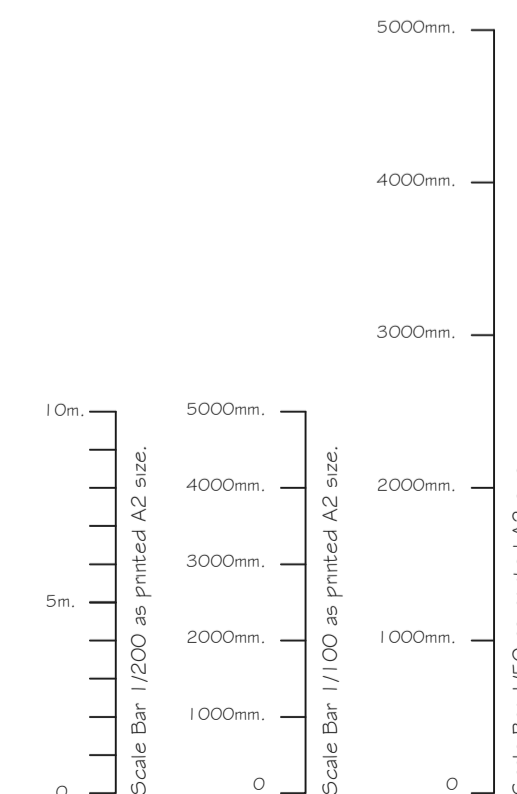

C.P. Architectural Ltd.
 9 Foxcotte Close,
 Charlton, Hants, SP10 4AS.
 www.cparchitectural.co.uk 01264 333626

REV.	DATE.	NOTES.
Job Title. Proposed Glazed Kitchen Extension at rear of property. For Mr. & Mrs. Platt. "Goodworth Lodge" Church Lane Goodworth Clatford, SP11 7HL		
Drawing Title. Proposed Site Block Plan 1/200.		
Drawn by. Colin Peter Dodds.		
Scale Date. As Marked. 31/03/21.		
Read in conjunction with. 01/PLATT/21 General Plans & Elevations.		
Drawing Number. 02/PLATT/21		