


# PROPOSED

Infill redundant vehicular accesses to match existing

Parking spaces min. 4.800m\*2.400m surfaced with permeable paviers or tarmac.  
Both spaces provided with EV charging points with min. 7kW power.  
One space for new dwelling & one for existing (No. 36A)

South Gloucestershire Council  
Business Support - 7  
19 JAN 2024  
Received

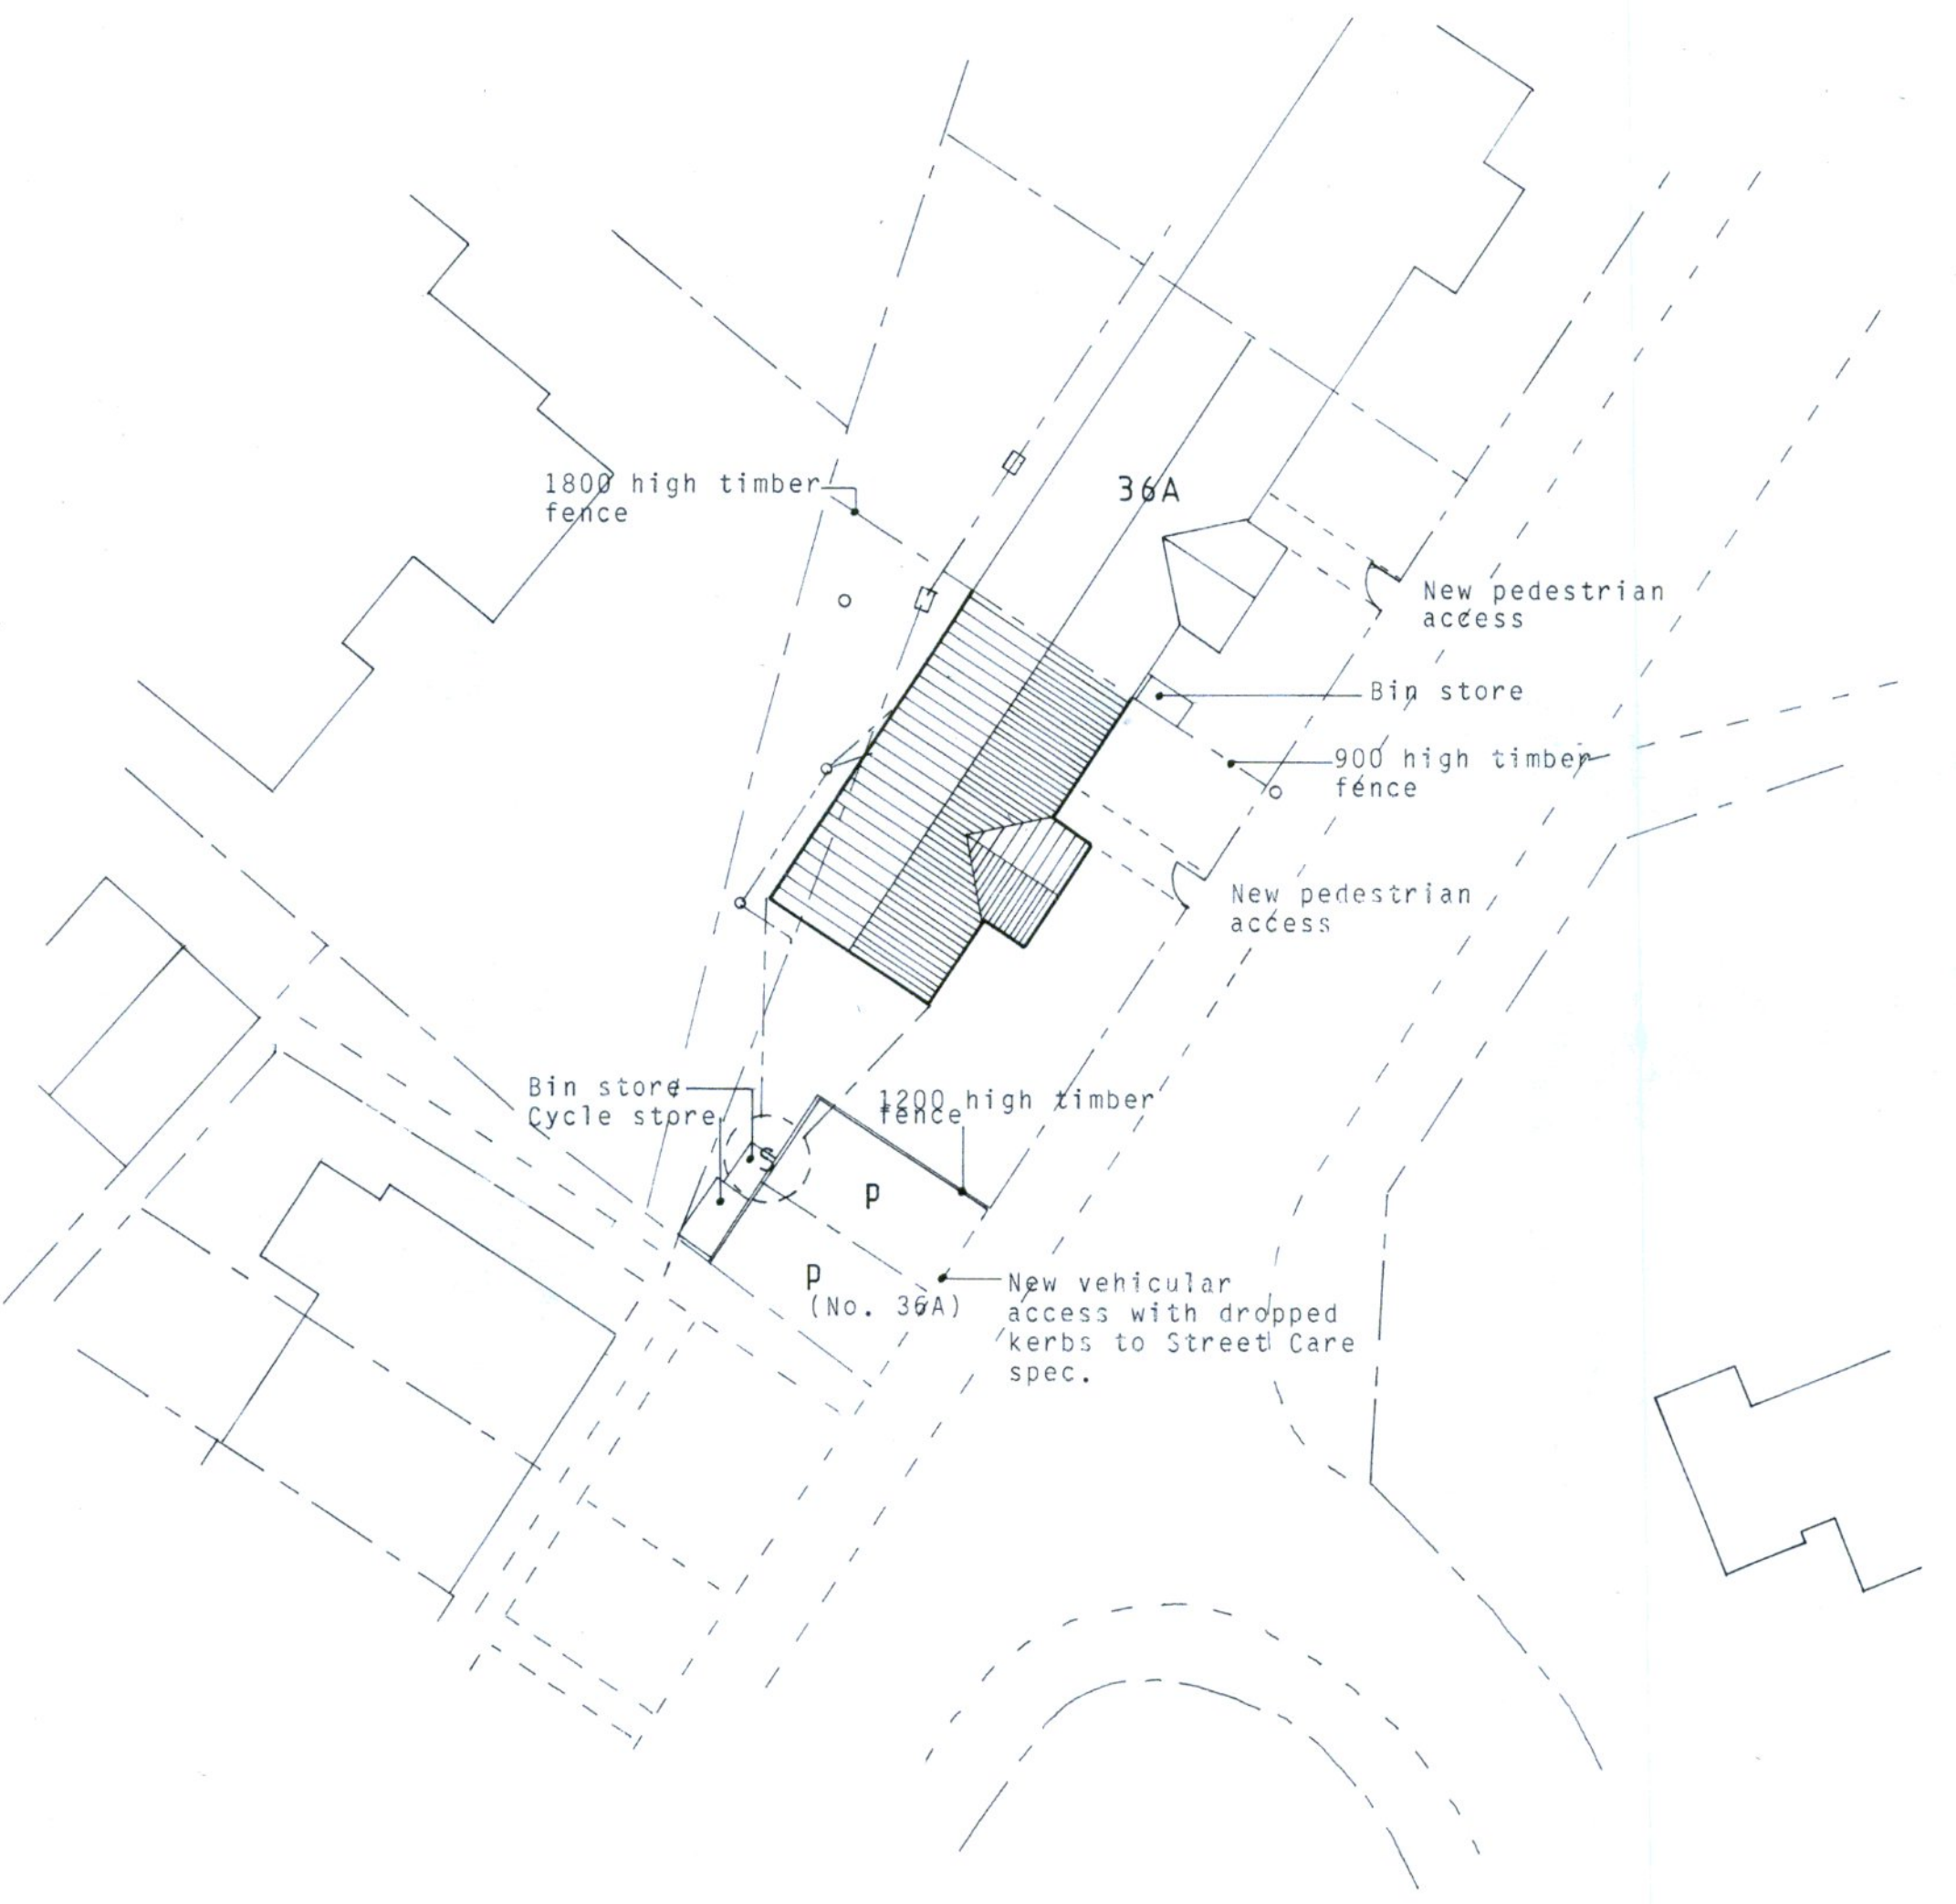

Block Plan 1:200