


Notes/ Key:



Rev	Description	Initials

Revisions:

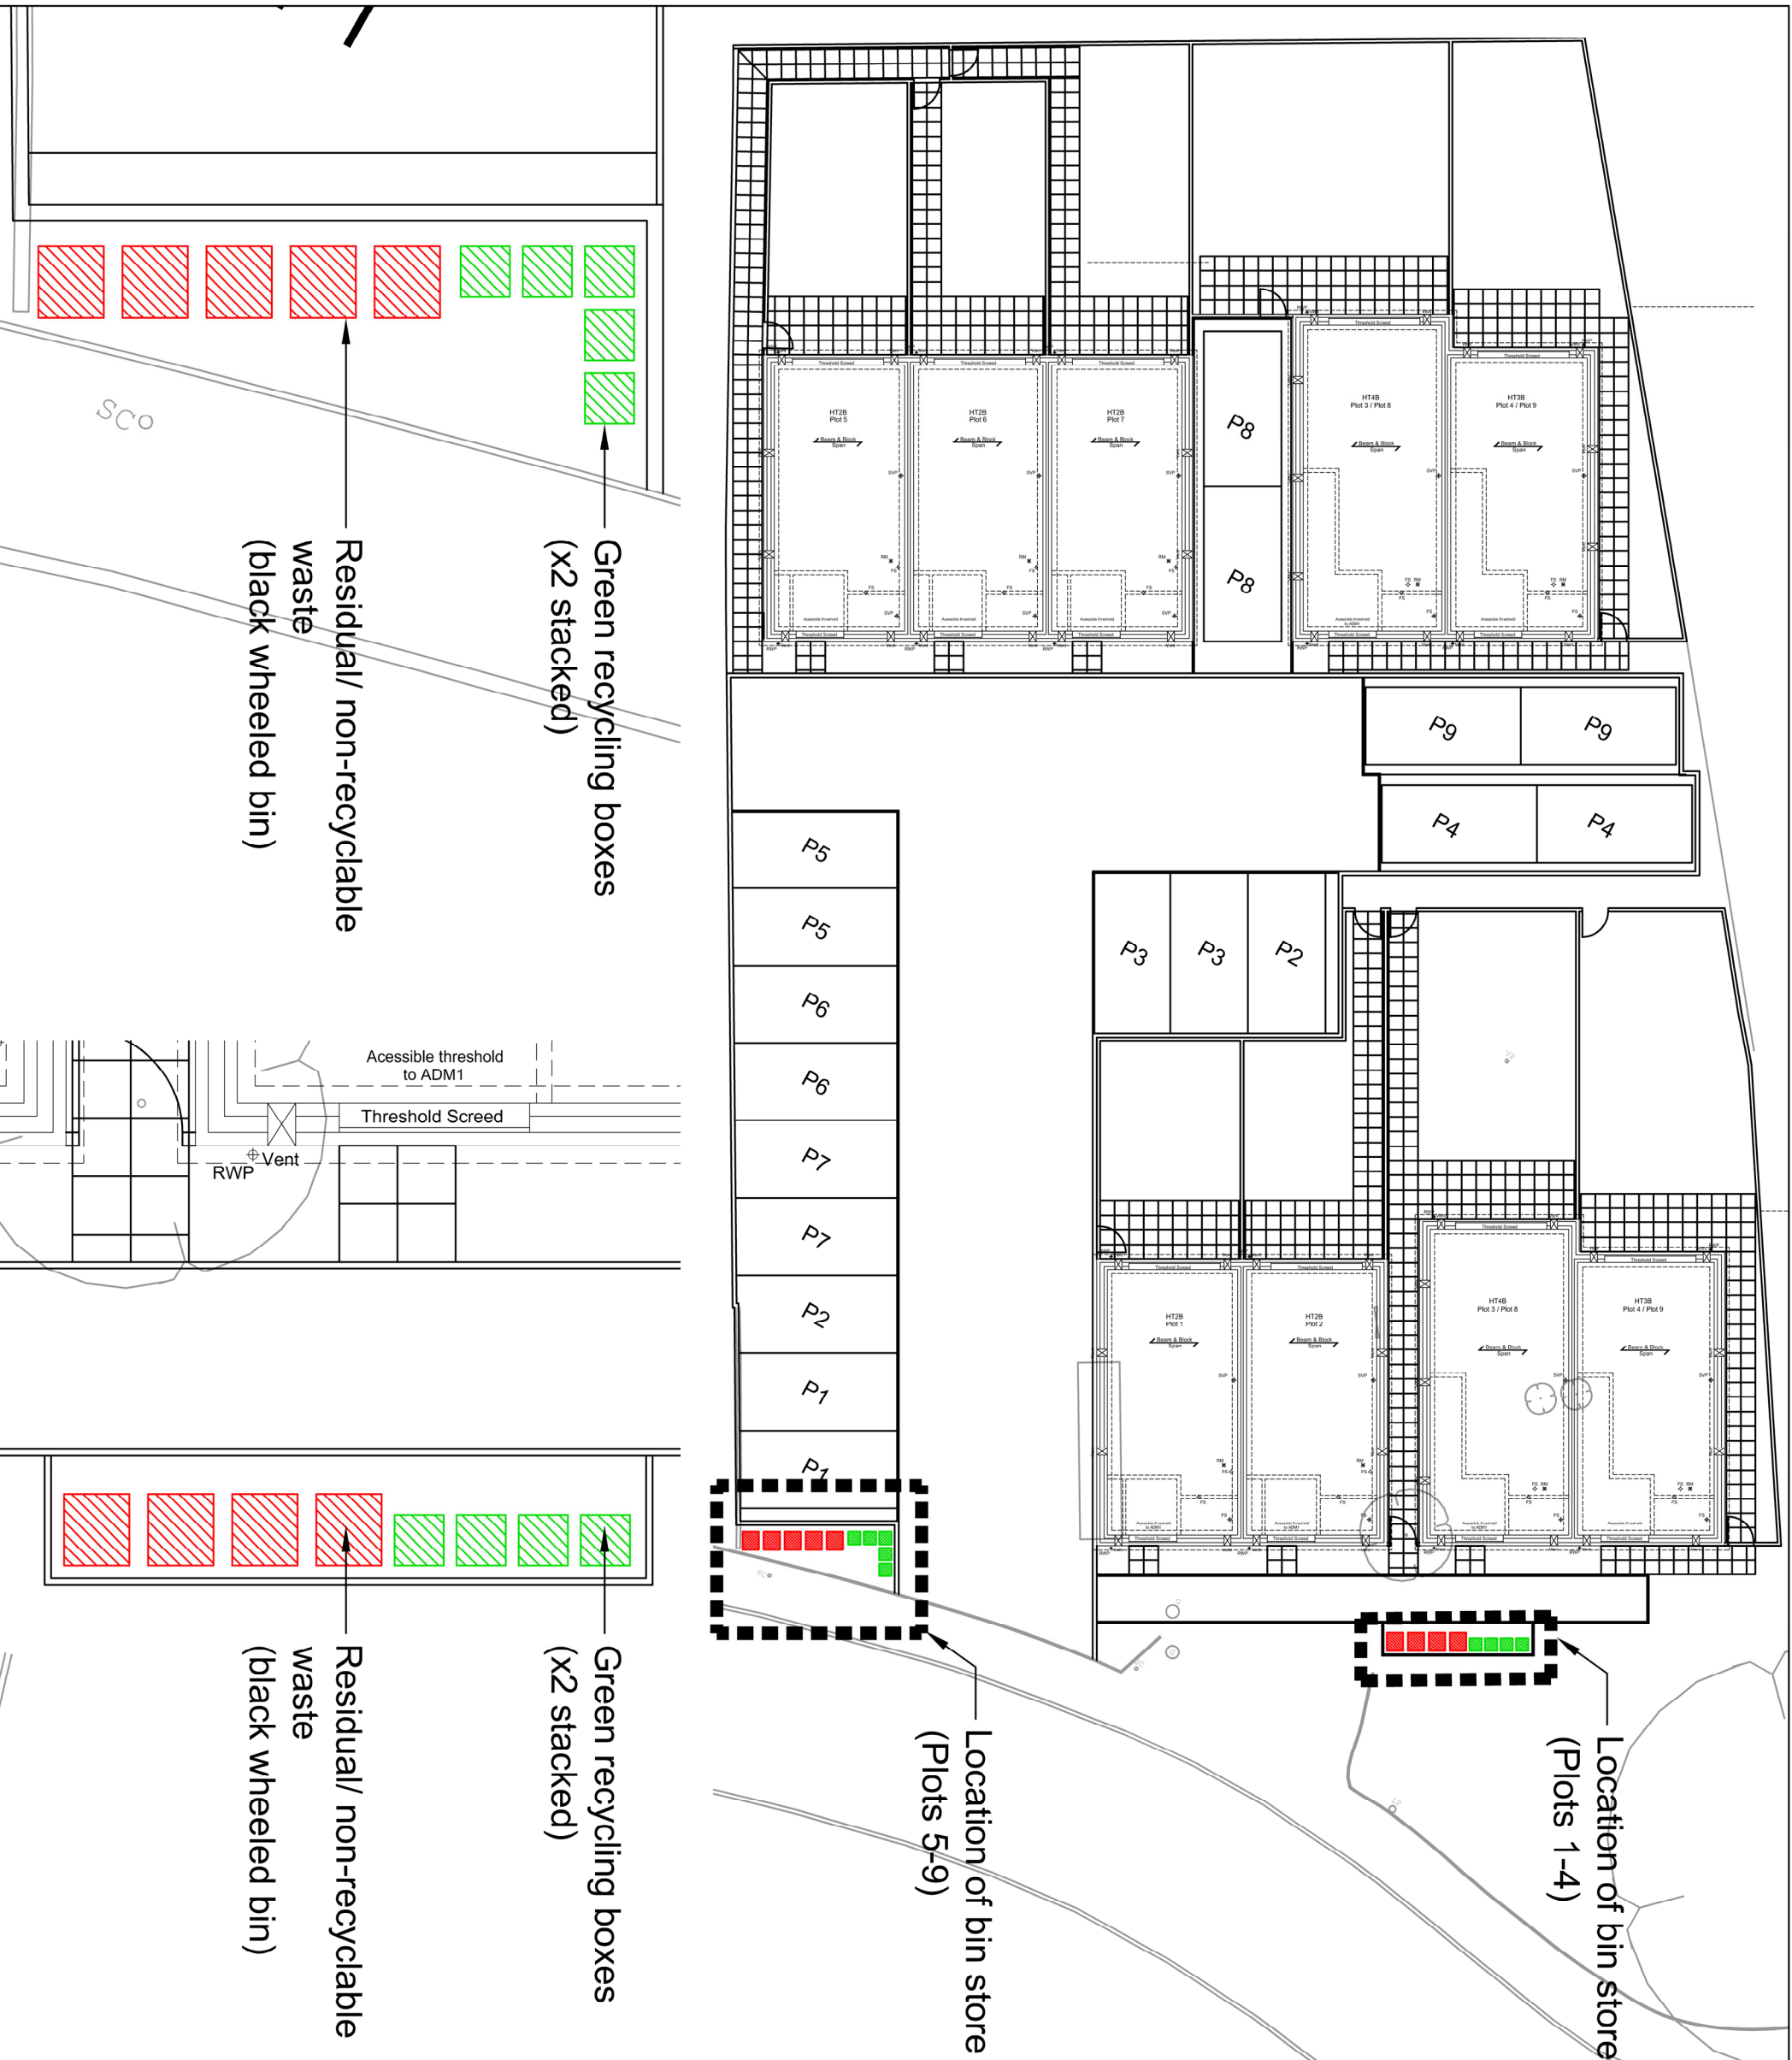

Suite 5B, Westbury Court, Church Road, Westbury on Trym, Bristol, BS9 3EF

Project:  
Dial Lane  
Downend, Bristol

Drawing Title:  
Refuse Store Layout

Drawing Number: XXX-WH-RSL-001	Revision: -	Scale @ A3: 1:200	Date: 15/01/24
-----------------------------------	----------------	----------------------	-------------------