
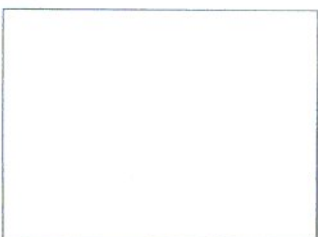


35 Ludlow Close

South Gloucestershire Council
Support - 6

- 5 FEB 2024

Received

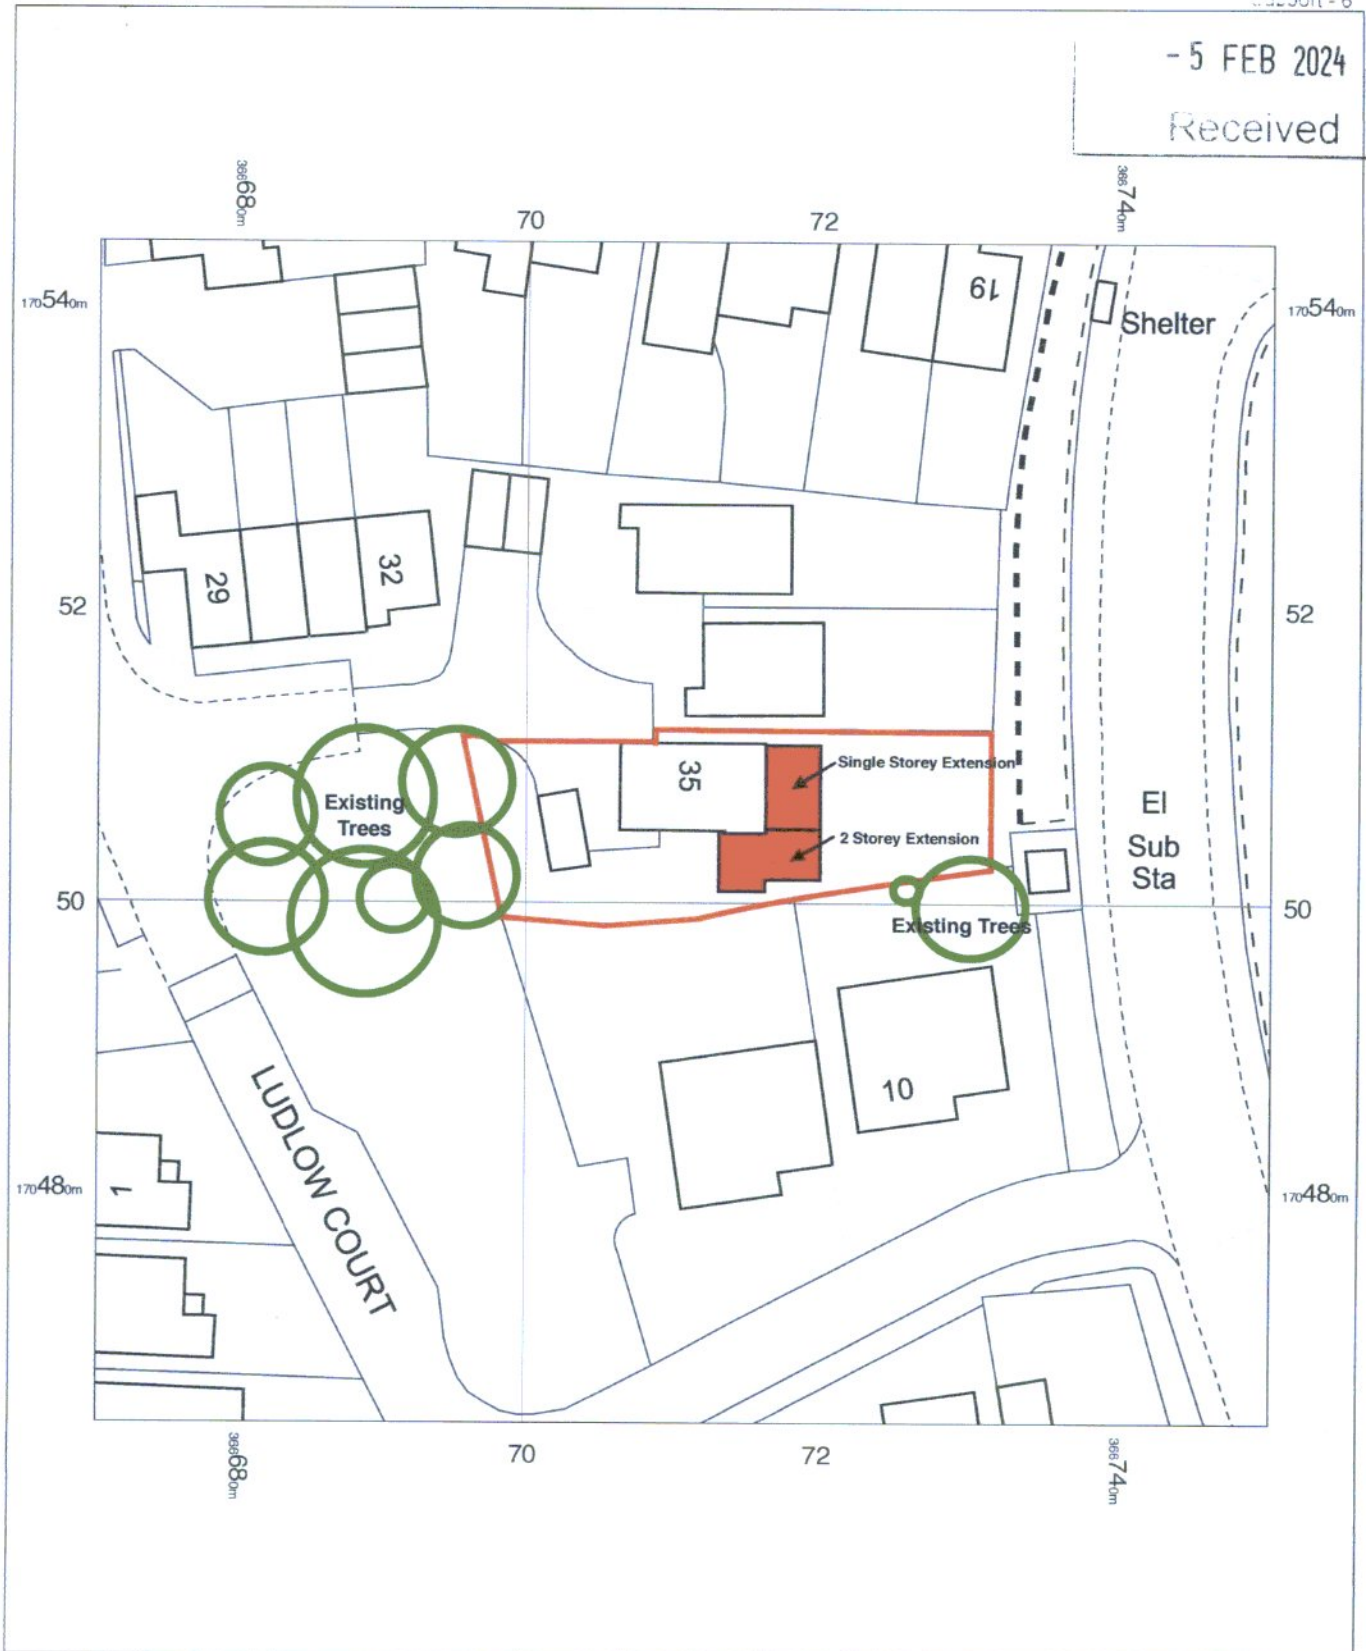

OS MasterMap 1250/2500/10000 scale
Monday, September 2, 2019, ID: BLJT-00824659
www.planningapplicationmaps.co.uk

1:500 scale print at A4, Centre: 366711 E, 170505 N

© Crown Copyright Ordnance Survey. Licence no. 100051661

