



35 LDDLOW CLOSE, WILLSBRIDGE
BRISTOL, BS30 6EB
Mr & Mrs R. MOORE

South Gloucestershire Council
Business Support - 6
- 5 FEB 2024
Received

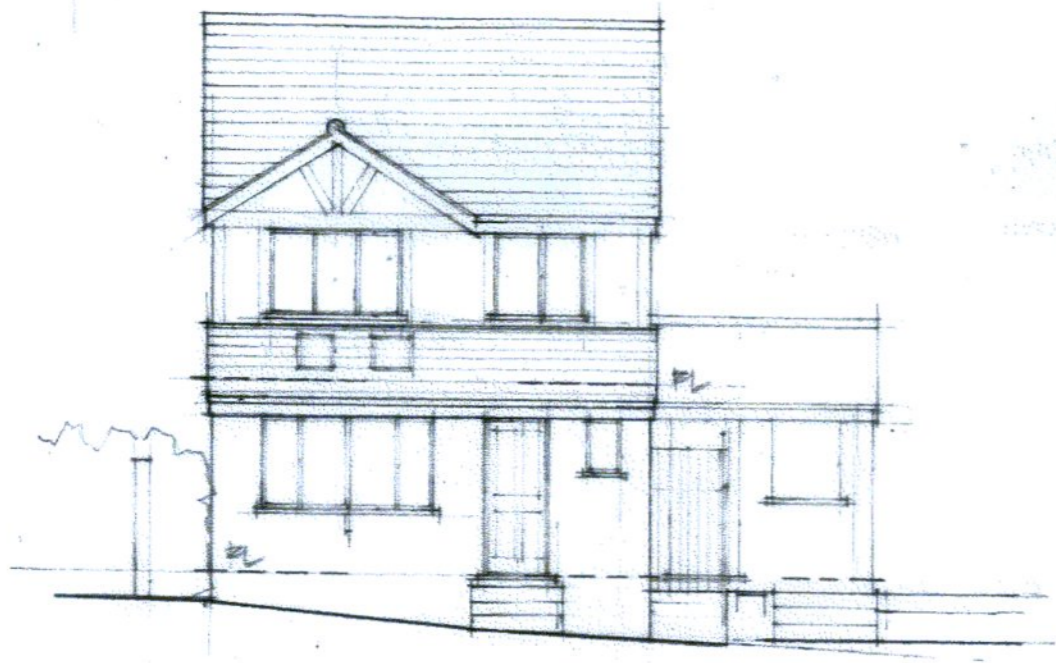


F R O N T

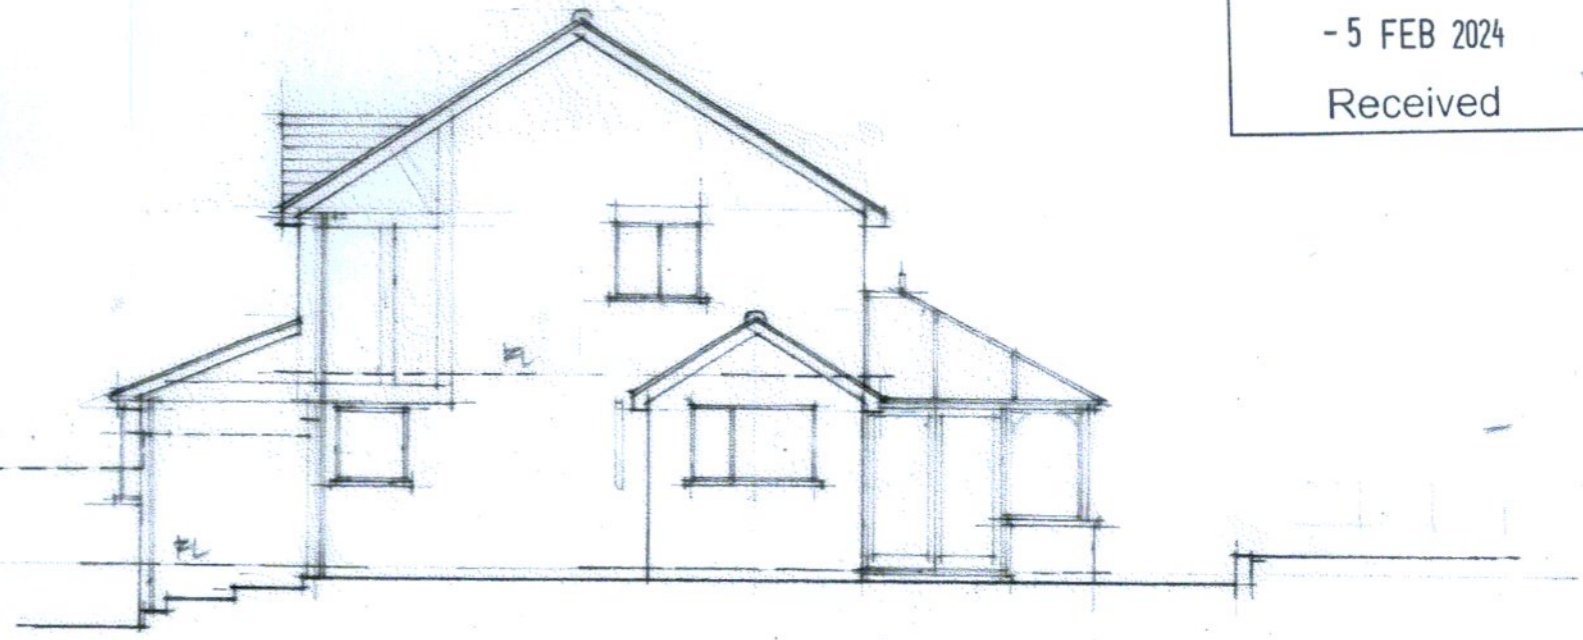


S I D E

S U R V E Y E L E V A T I O N S

Scale 1/1000 A3

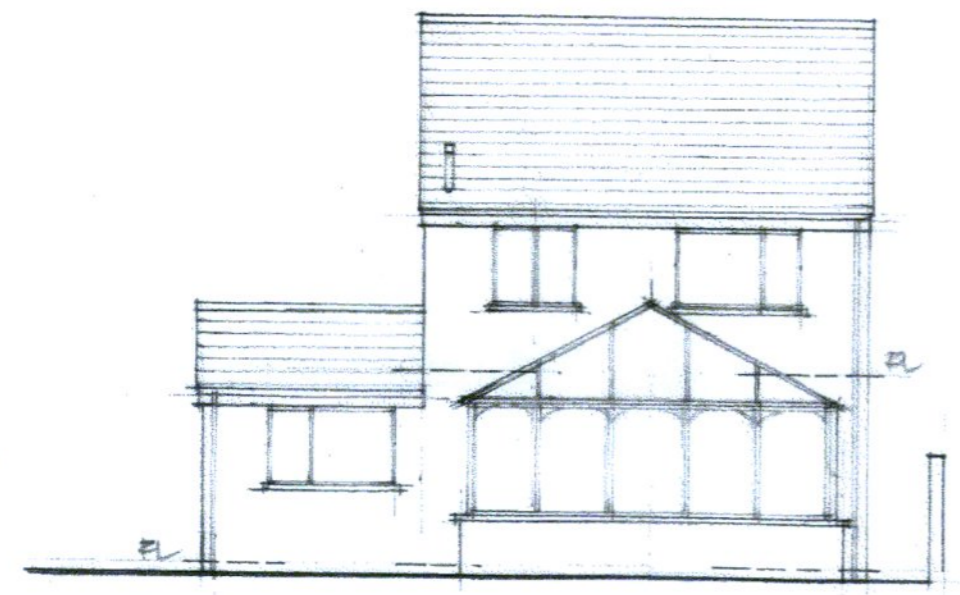

R E A R

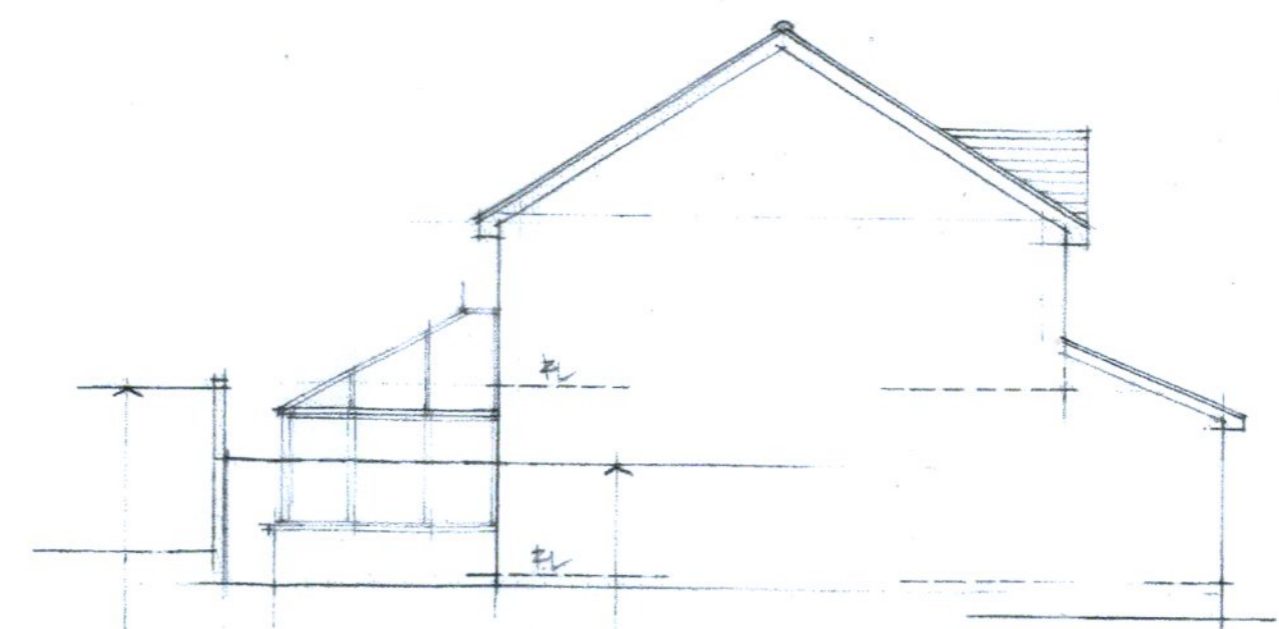

Fence line

Wall line

S I D E