



MEASURED SURVEY
 Scale 1/400 A2
 35 LUDLOW CLOSE
 WILLSBRIDGE
 BRISTOL
 BS30 6BB. Mr + Mrs R. Moore.

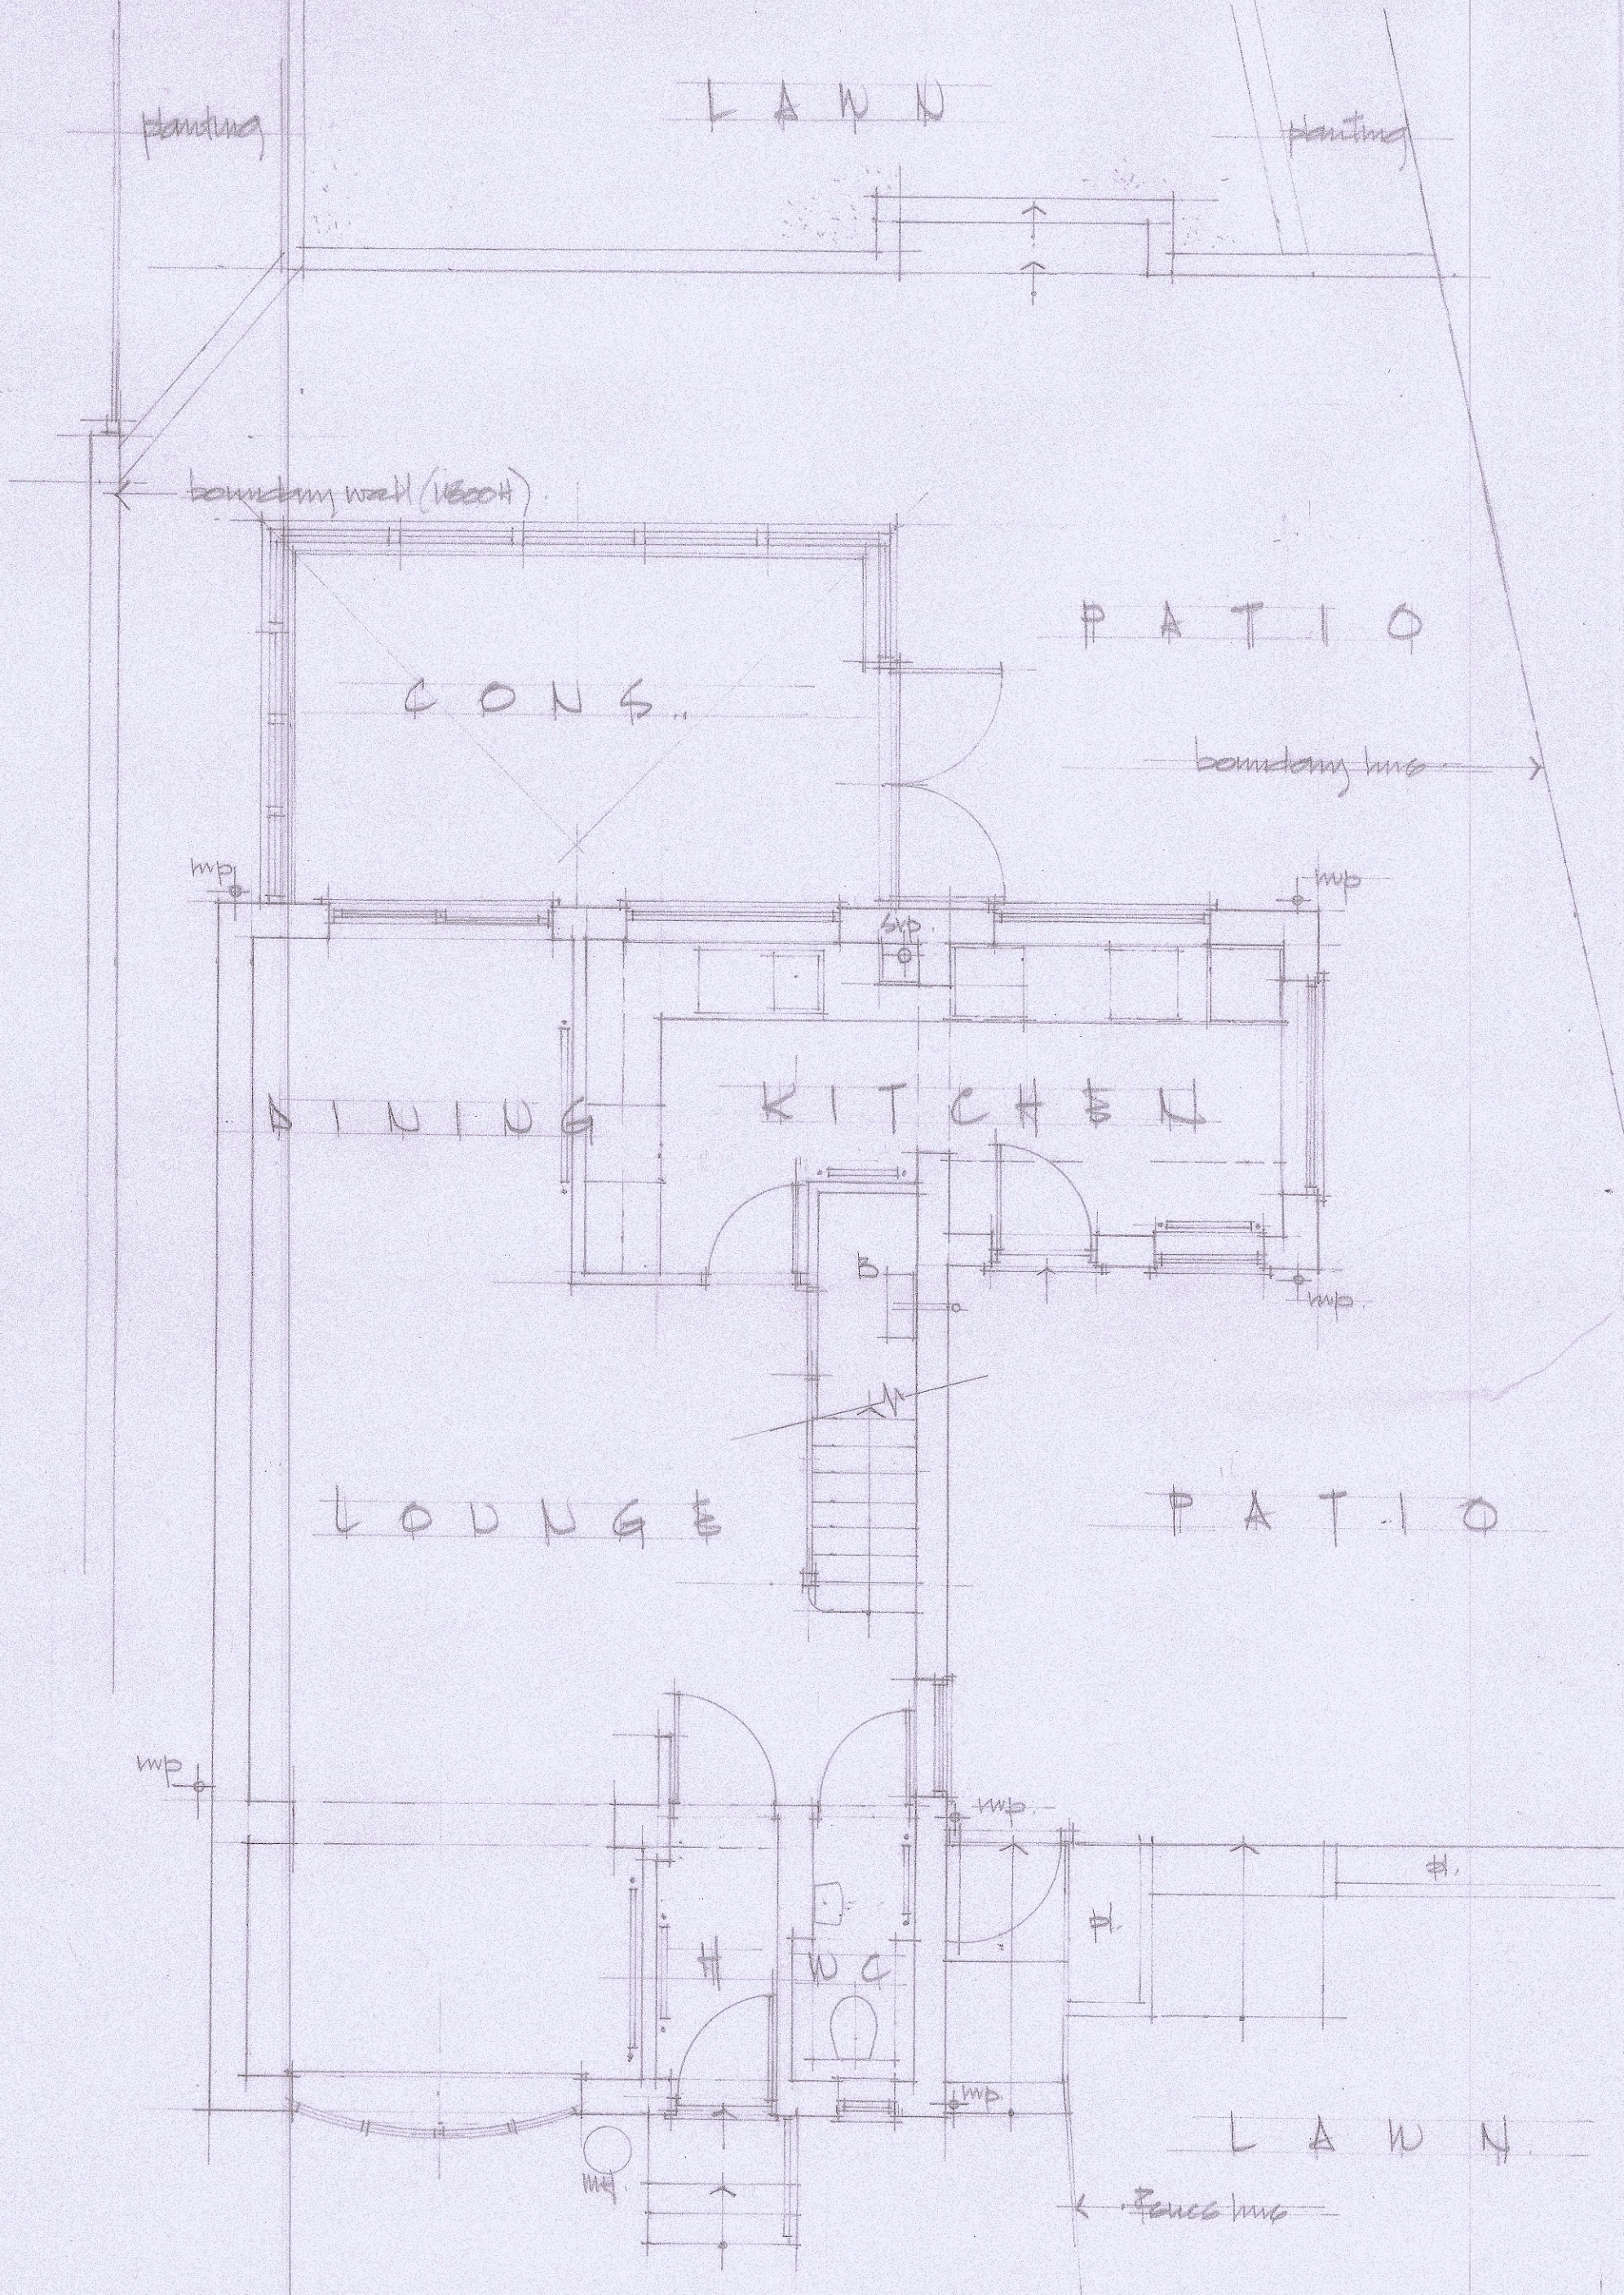

GROUND FLOOR PLAN
 scale 1/400

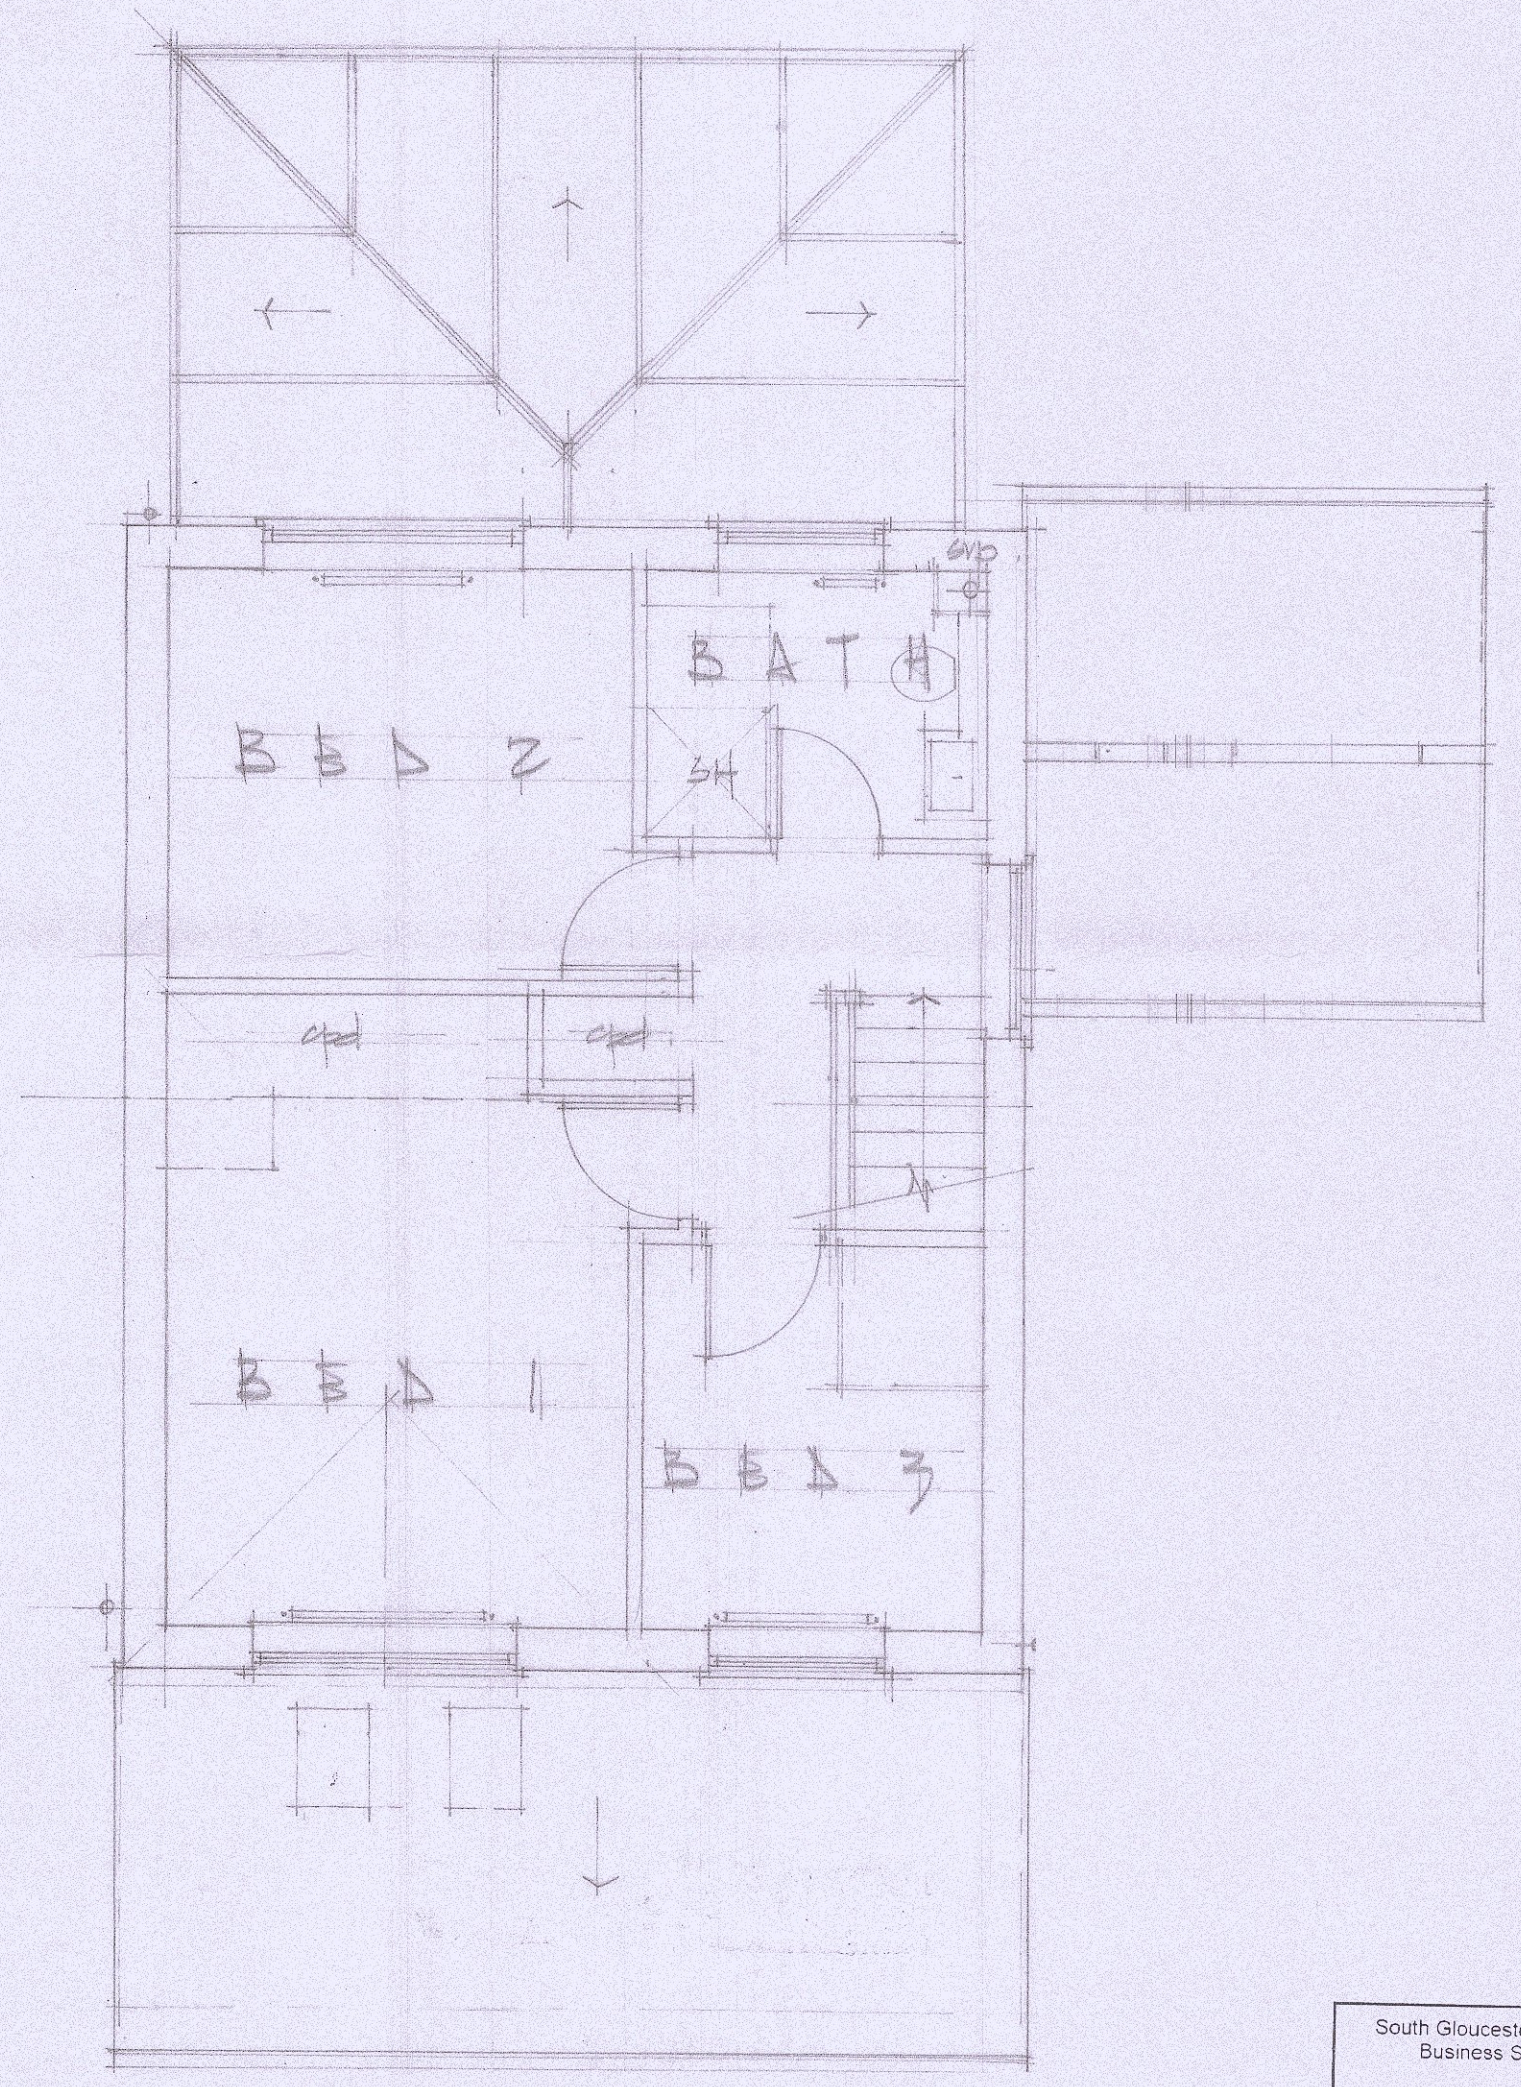

FIRST FLOOR PLAN

South Gloucestershire Council
 Business Support - 6
 - 5 FEB 2024
 Received