




PROPOSAL PLANS
 Scale 1/50 & 1/25 JAZ. Revision A' - 22/8/2019
 35 LUBLOW CLOSE
 WILLSBRIDGE
 BRISTOL
 BS3065B Mr + Mrs R. Moore.

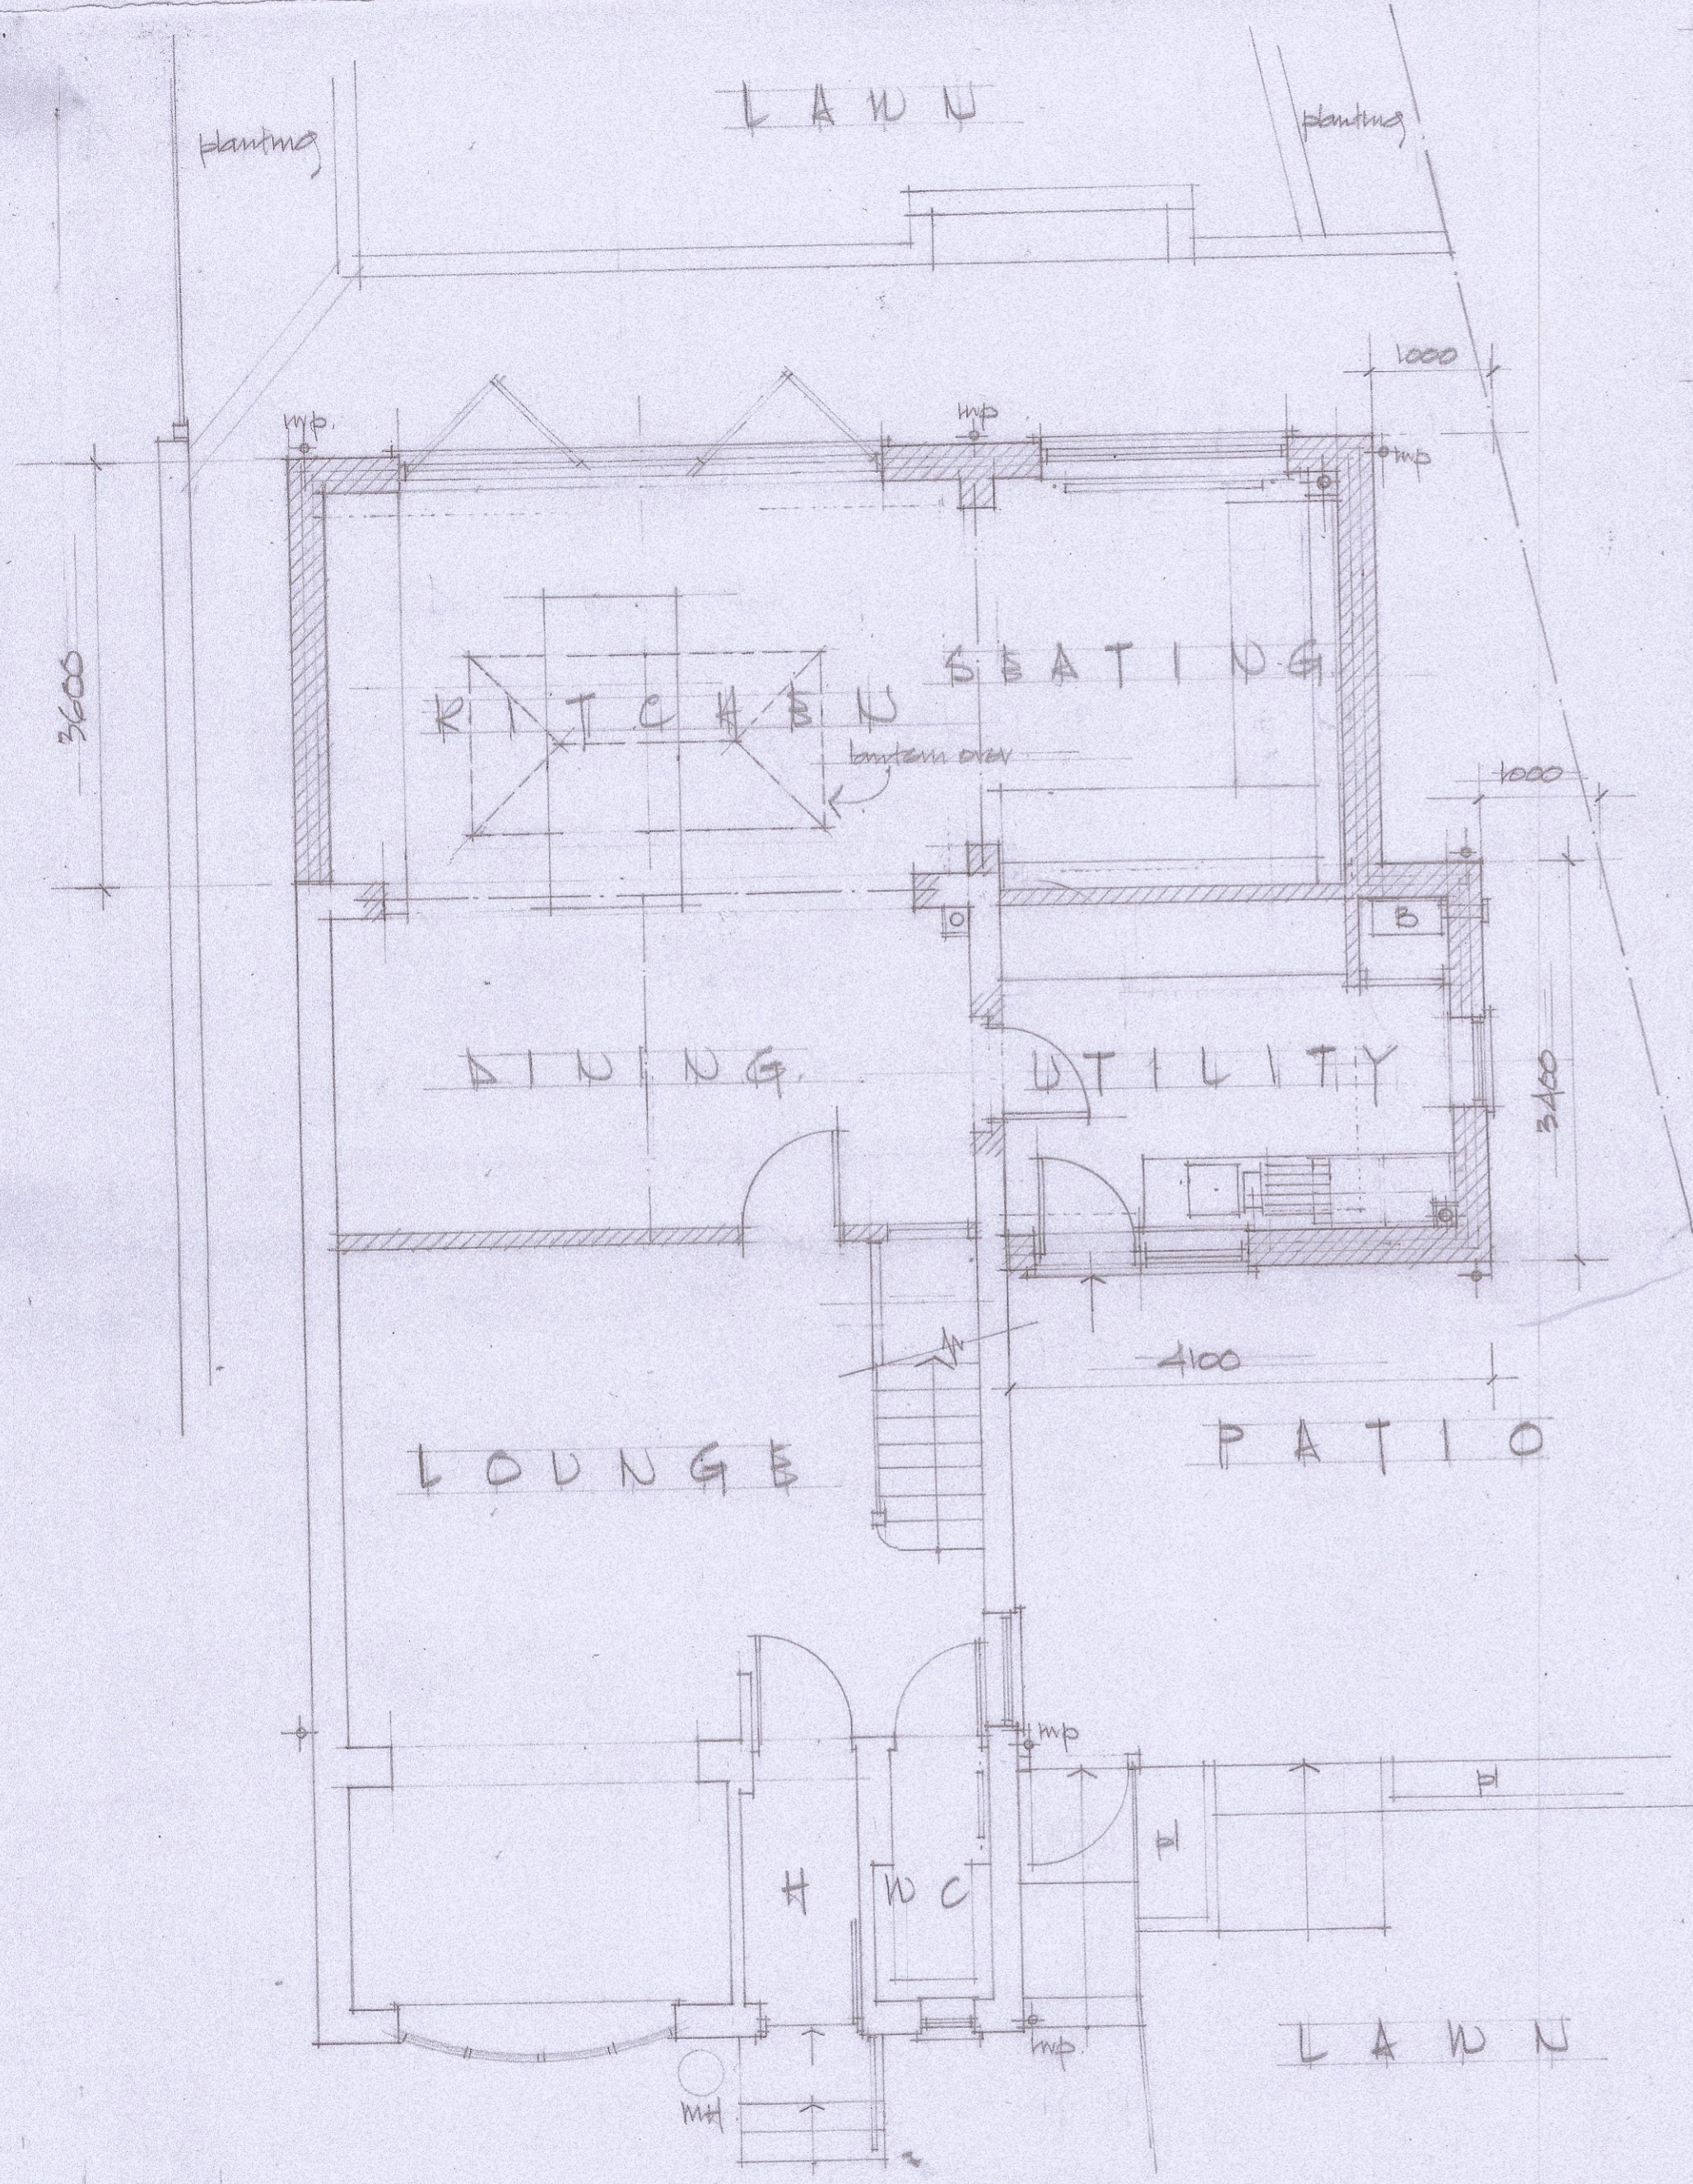

Proposed
GROUND FLOOR PLAN
 scale 1/50

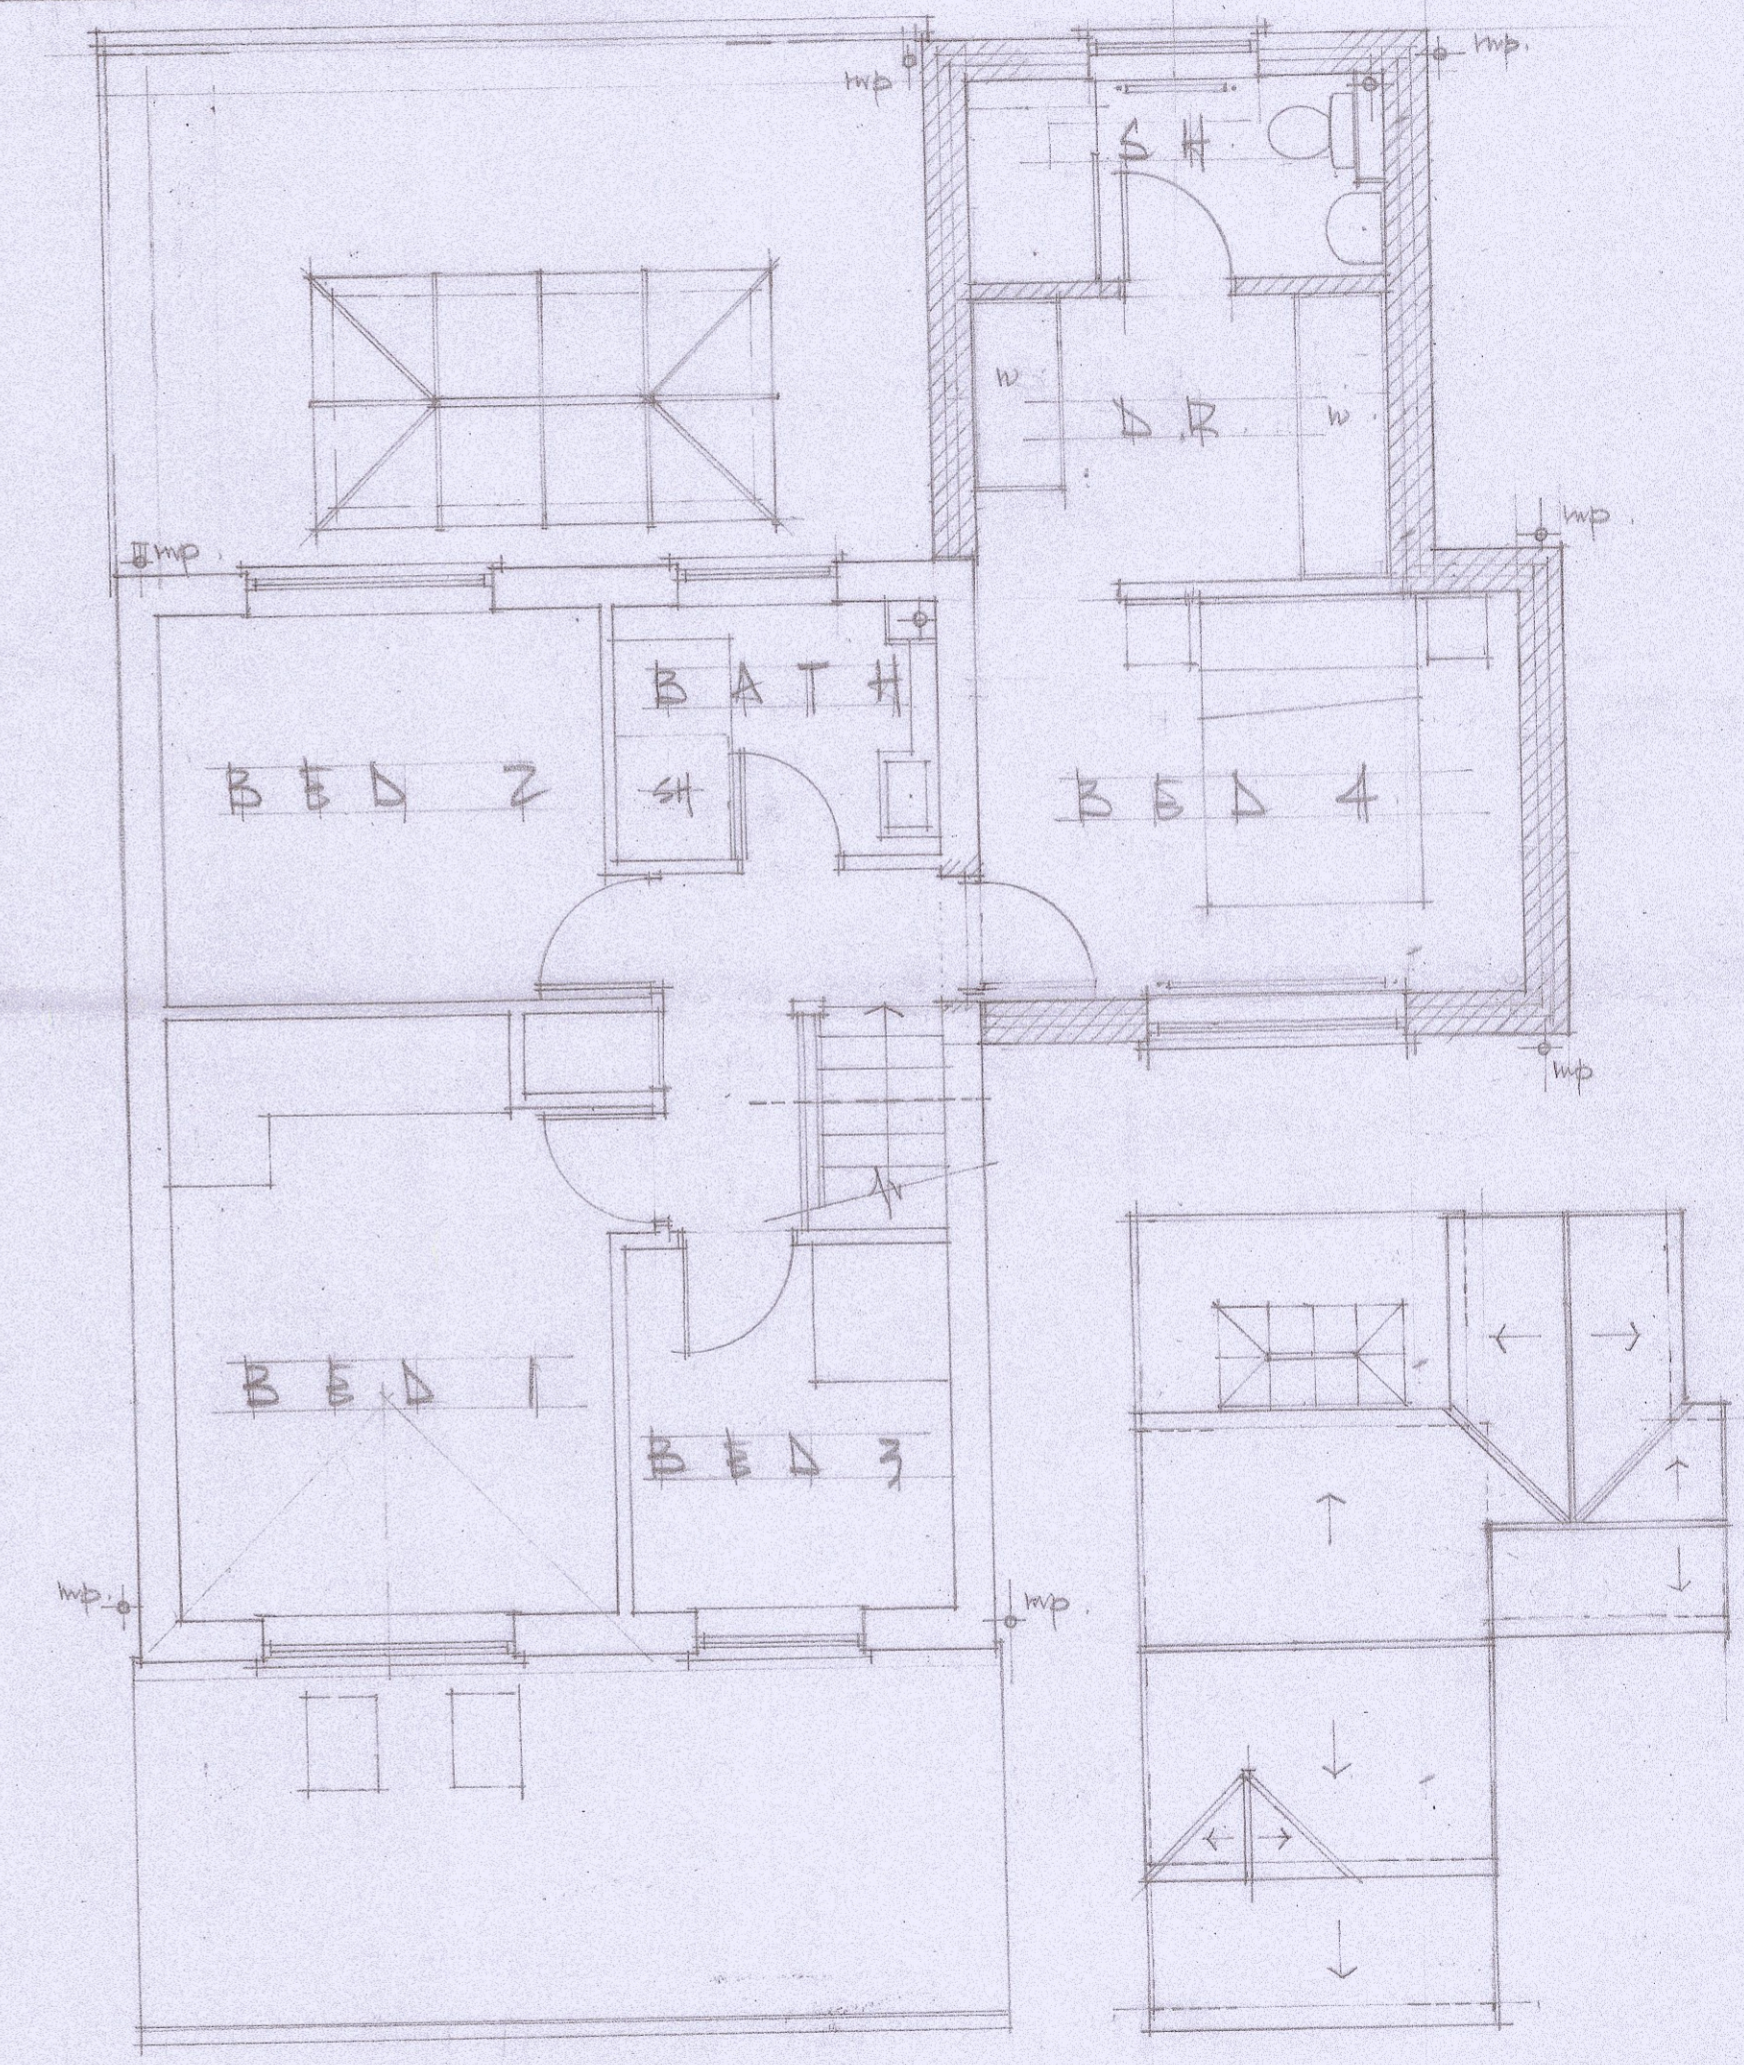

Proposed
FIRST FLOOR PLAN
 scale 1/50

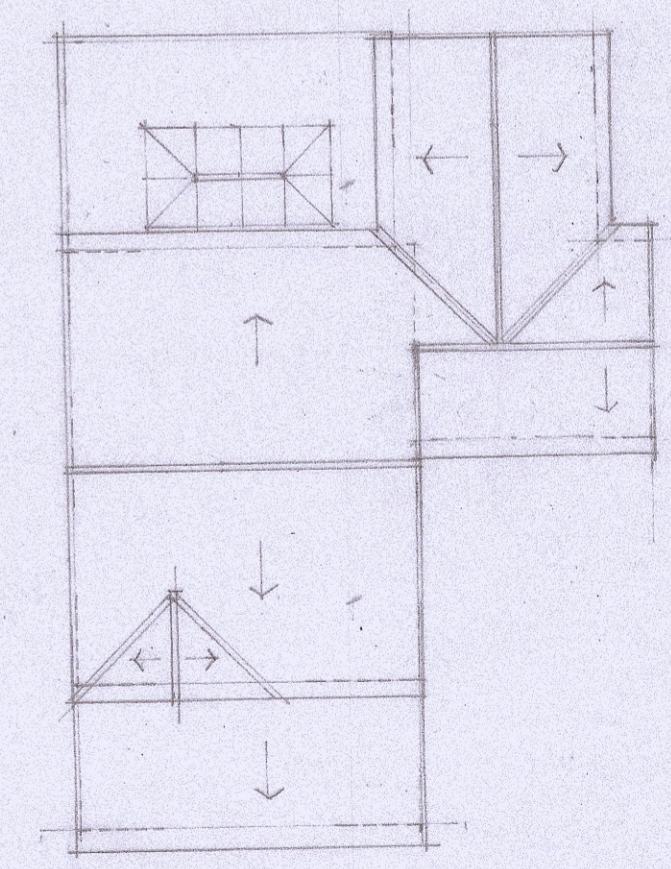

ROOF PLAN
 scale 1/25