

222200

222100


222000

393300

393400

393500

393600

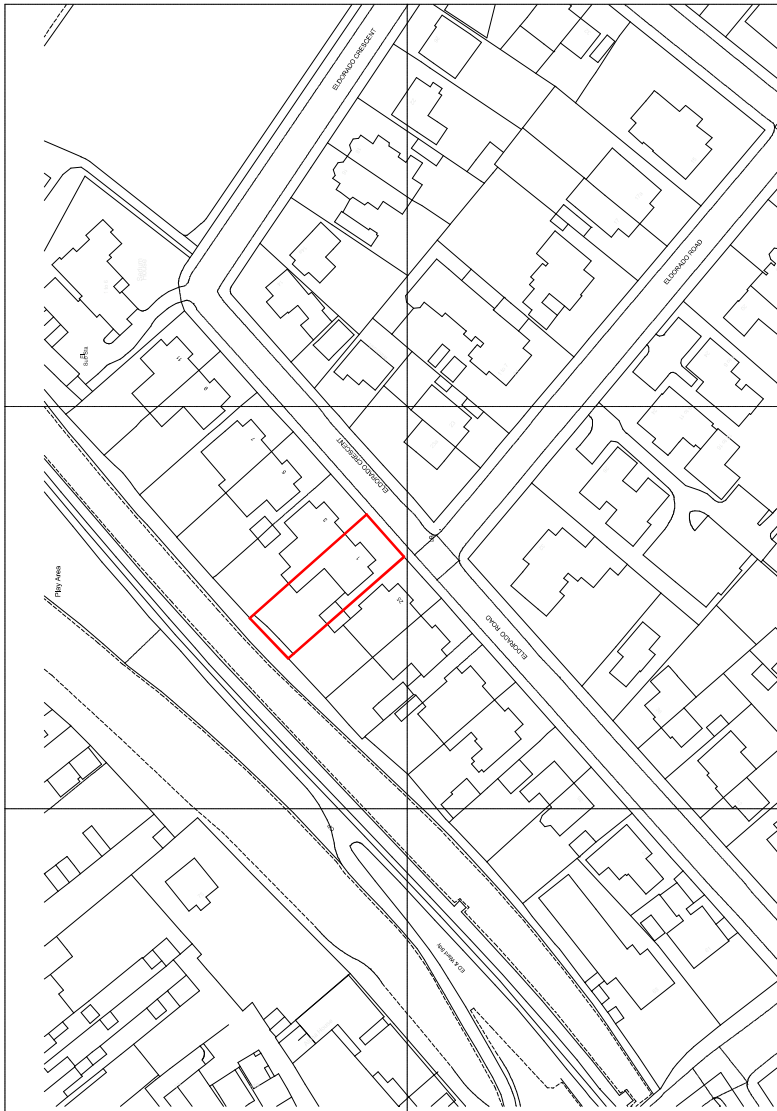

REV	DATE	DRAWN	AMENDMENT
<p>Studios 18-19, 16 Porteus Place, Clapham, London SW4 0AS t +44 (0) 20 7824 4655 e info@granit.co.uk w www.granit.co.uk</p> <p>Granit Architecture + Interiors</p> <p>© GRANIT CHARTERED ARCHITECTS LTD</p>			
<p>Project 2313 Eldorado Crescent For Andrew and Natasha White Project 1 Eldorado Crescent, Cheltenham Address GL50 2PZ</p>		<p>Drawing No. 2313/EX/001 Drawing OS_Map</p>	
<p>Scale 1:1250, 1:200 @ Date 23/01/2024 Drawn ON</p>		<p>Purpose FOR PLANNING File 2313_Drawing_001EX/001</p>	
<p>NOTES A3 THIS DRAWING HAS BEEN PREPARED FOR A SPECIFIC CLIENT AND MAY BE SUBJECT TO CHANGE WITHOUT NOTICE. ALL REQUIREMENTS TO BE CALICATED ON THE DRAWING SHALL BE THE RESPONSIBILITY OF THE CLIENT. GRANIT CHARTERED ARCHITECTS LTD ACCEPTS NO LIABILITY FOR ANY OTHER PERSON OR ORGANIZATION WHOSE INTERESTS ARE AFFECTED BY THIS DRAWING.</p>			