


PART PLAN SCALE 1:50

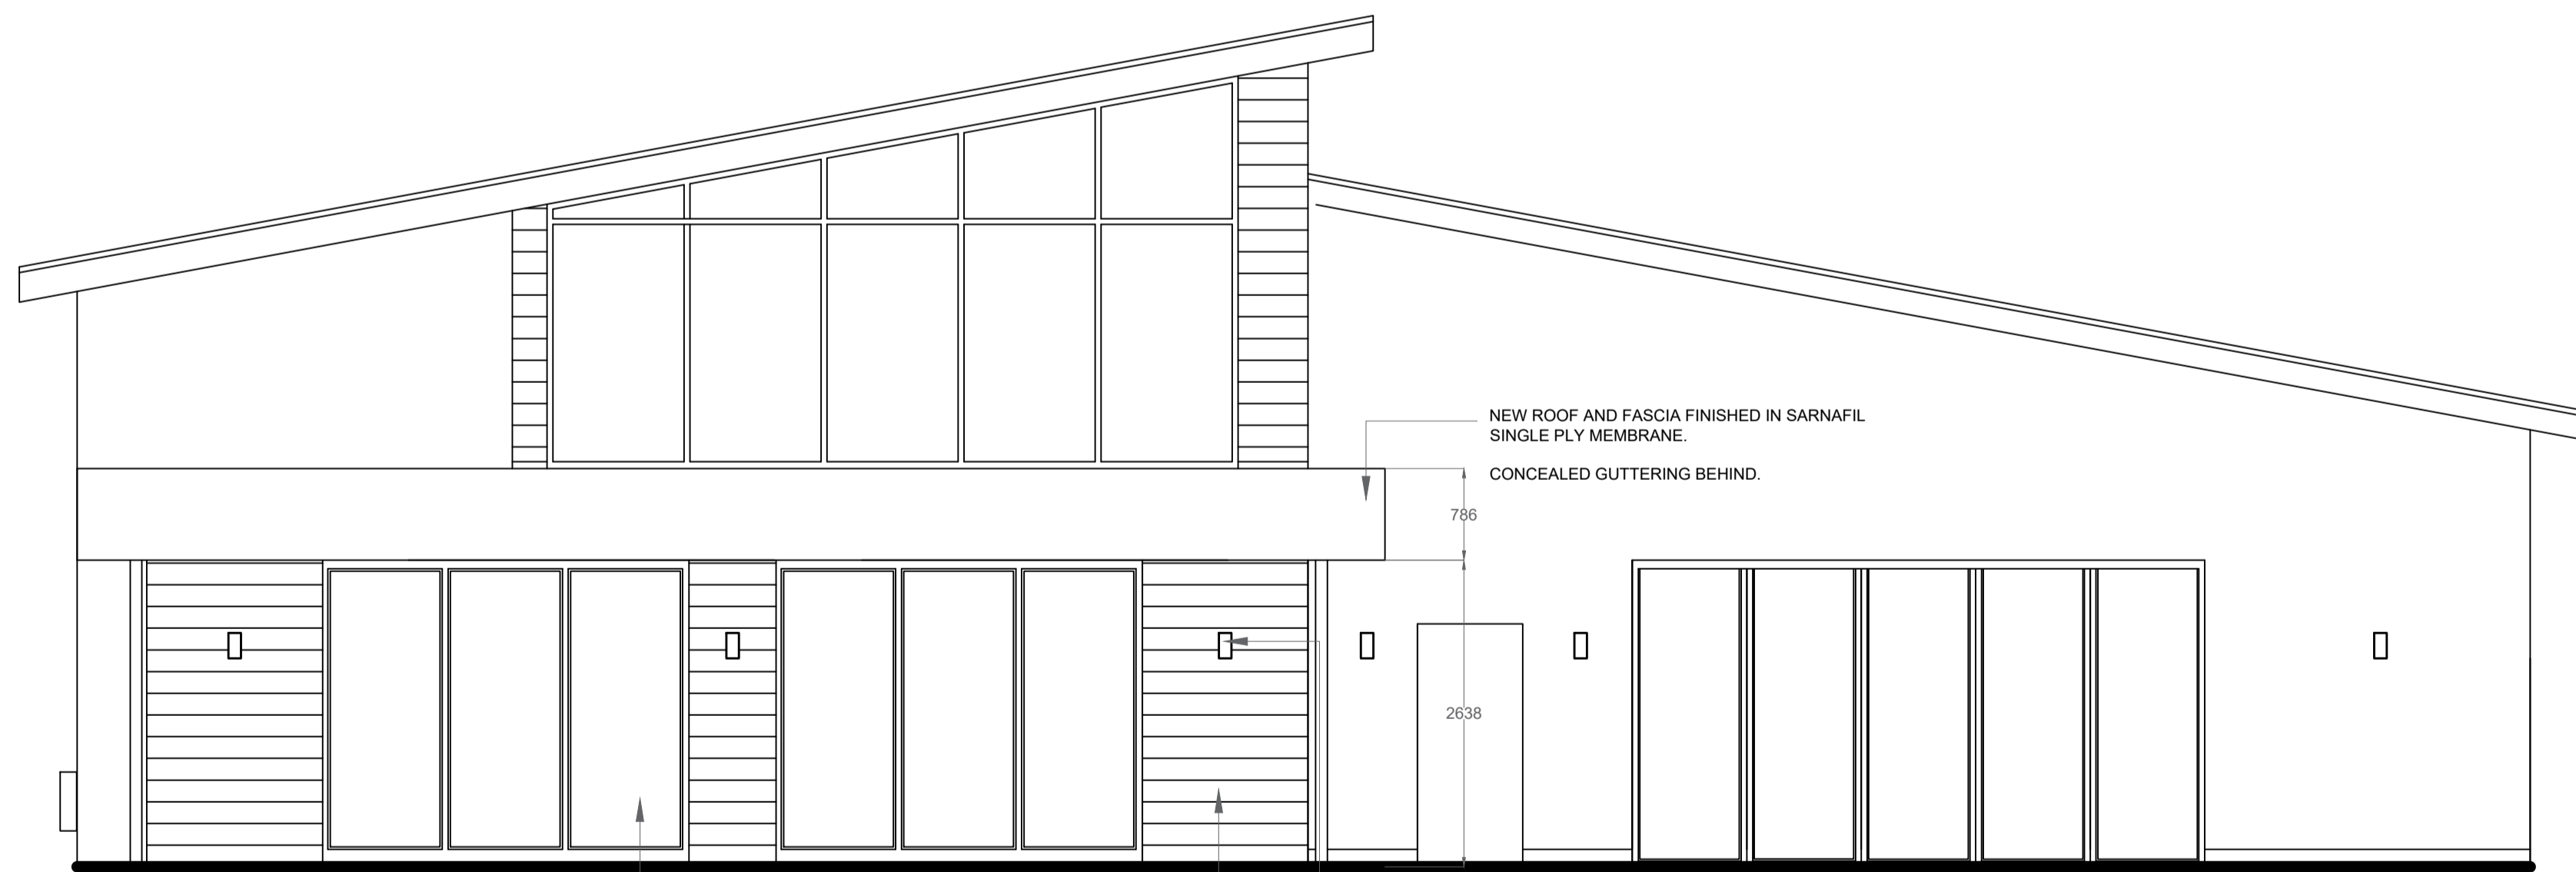


ELEVATION A SCALE 1:50

PROPOSED WINDOWS TO MATCH EXISTING.
 TIMBER FINISH TO EXTERNAL TO MATCH EXISTING.
 EXTERNAL WALL LIGHT FITTINGS TO MATCH EXISTING.
 ALLOW FOR DOWNLIGHTERS TO UNDERSIDE OF ROOF OVERHANG.



PROPOSED VISUAL

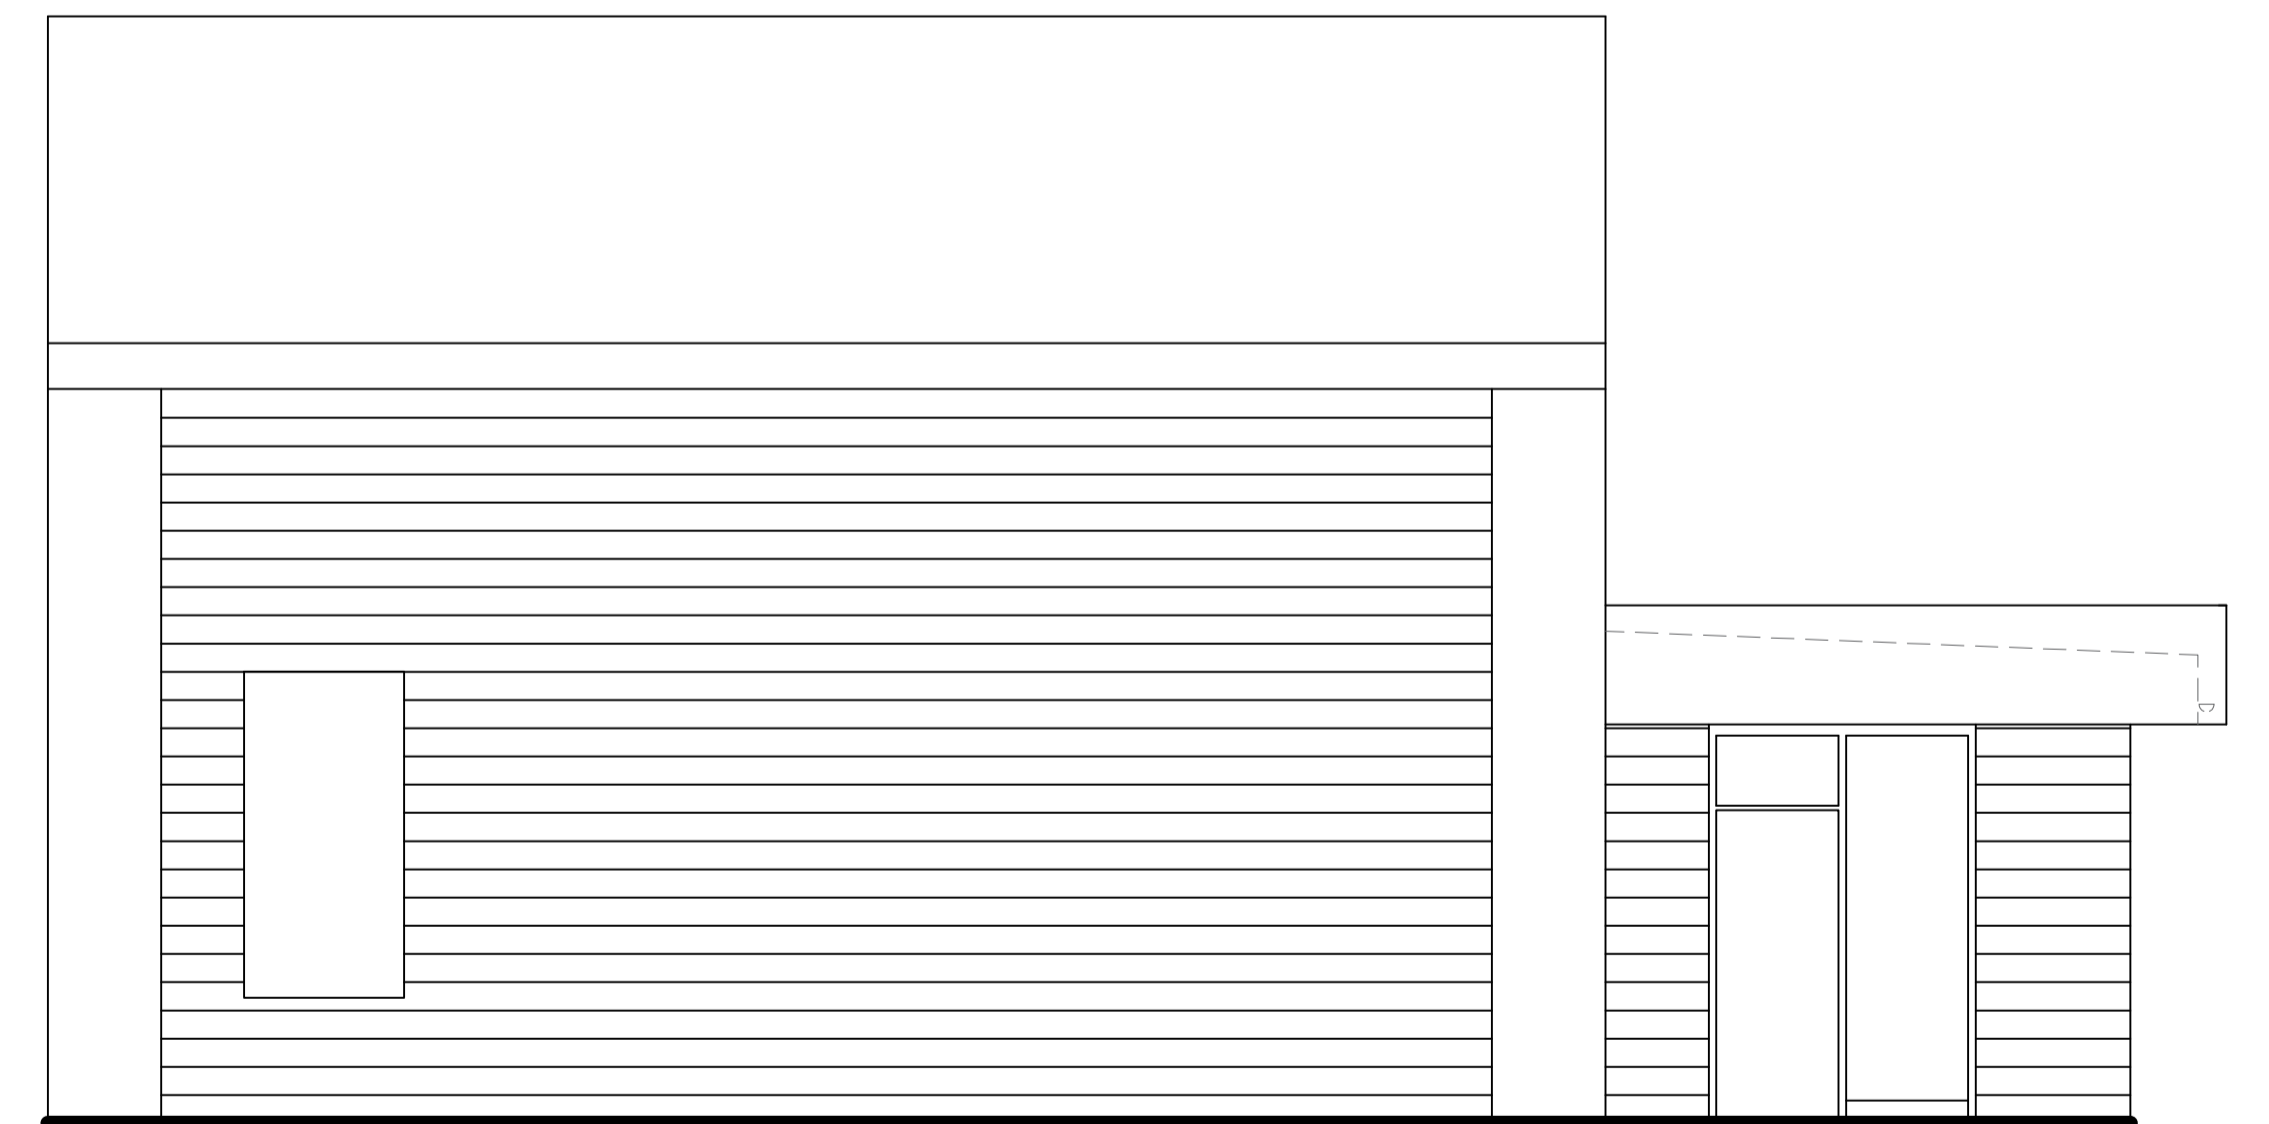

ELEVATION B SCALE 1:50



PULP STUDIOS DESIGN HOUSE

CLIENT:	AL FORNO			
PROJECT:	AL FORNO INGELBY BARWICK			
DRAWING TITLE:	EXTENSION PRESENTATION			
ISSUE:	PRESENTATION			
SCALE:	DATE:	JOB NO:	DWG:	REV:
1:50 @ A1	MAR_2023	AF_IB_032023	01	
PULP STUDIOS_Shado 51_METROPOLITAN HOUSE_GATESHEAD_NE16 3AG				