
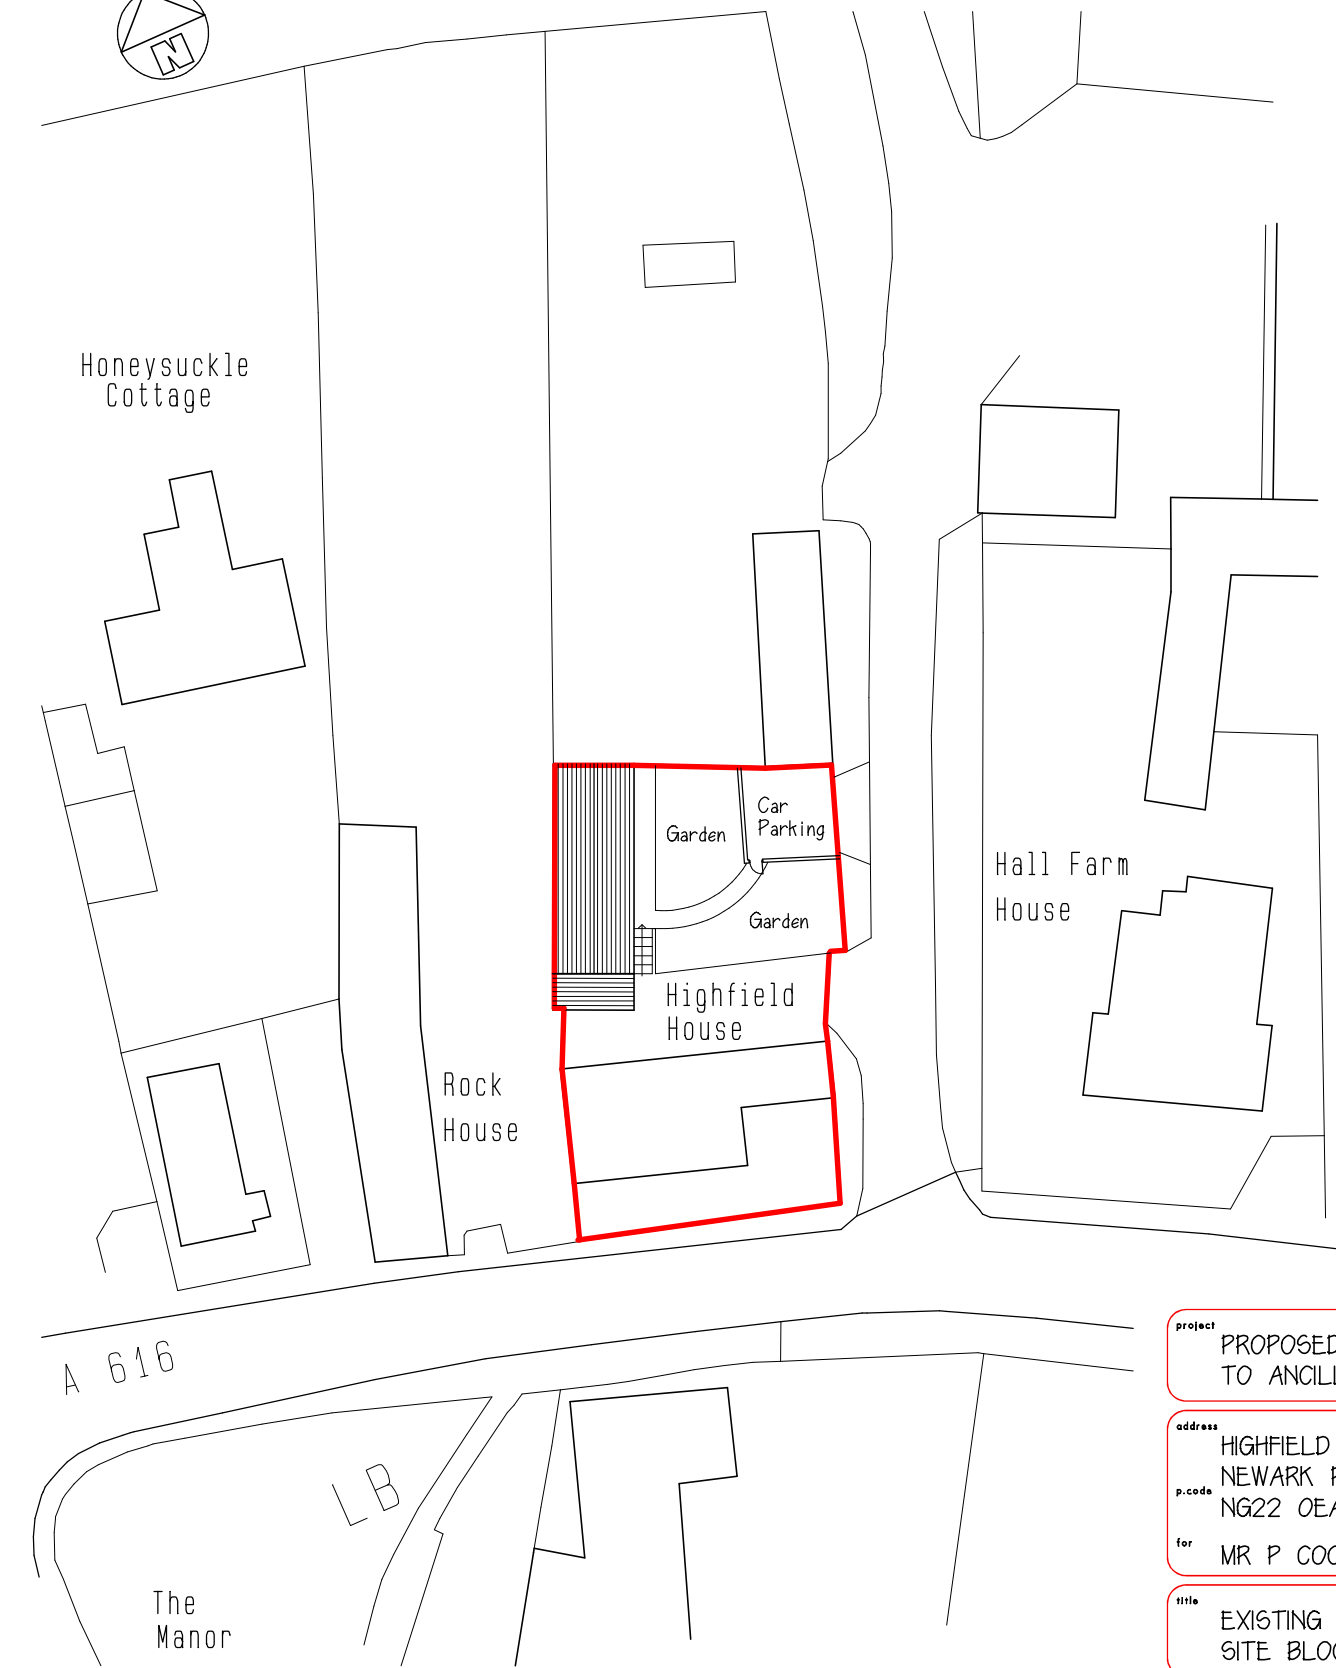


EXISTING SITE BLOCK PLAN

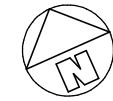

PROPOSED SITE BLOCK PLAN

project	PROPOSED BARN CONVERSION TO ANCILLARY ACCOMMODATION
address	HIGHFIELD HOUSE, NEWARK ROAD, WELLOW
p.code	NG22 OEA
for	MR P COOK
title	EXISTING AND PROPOSED SITE BLOCK PLANS
dwg no.	2323-04
scale	1:500 on A3 Sheet
date	OCTOBER 2023