



Proposed Ground Floor Plan 1:100

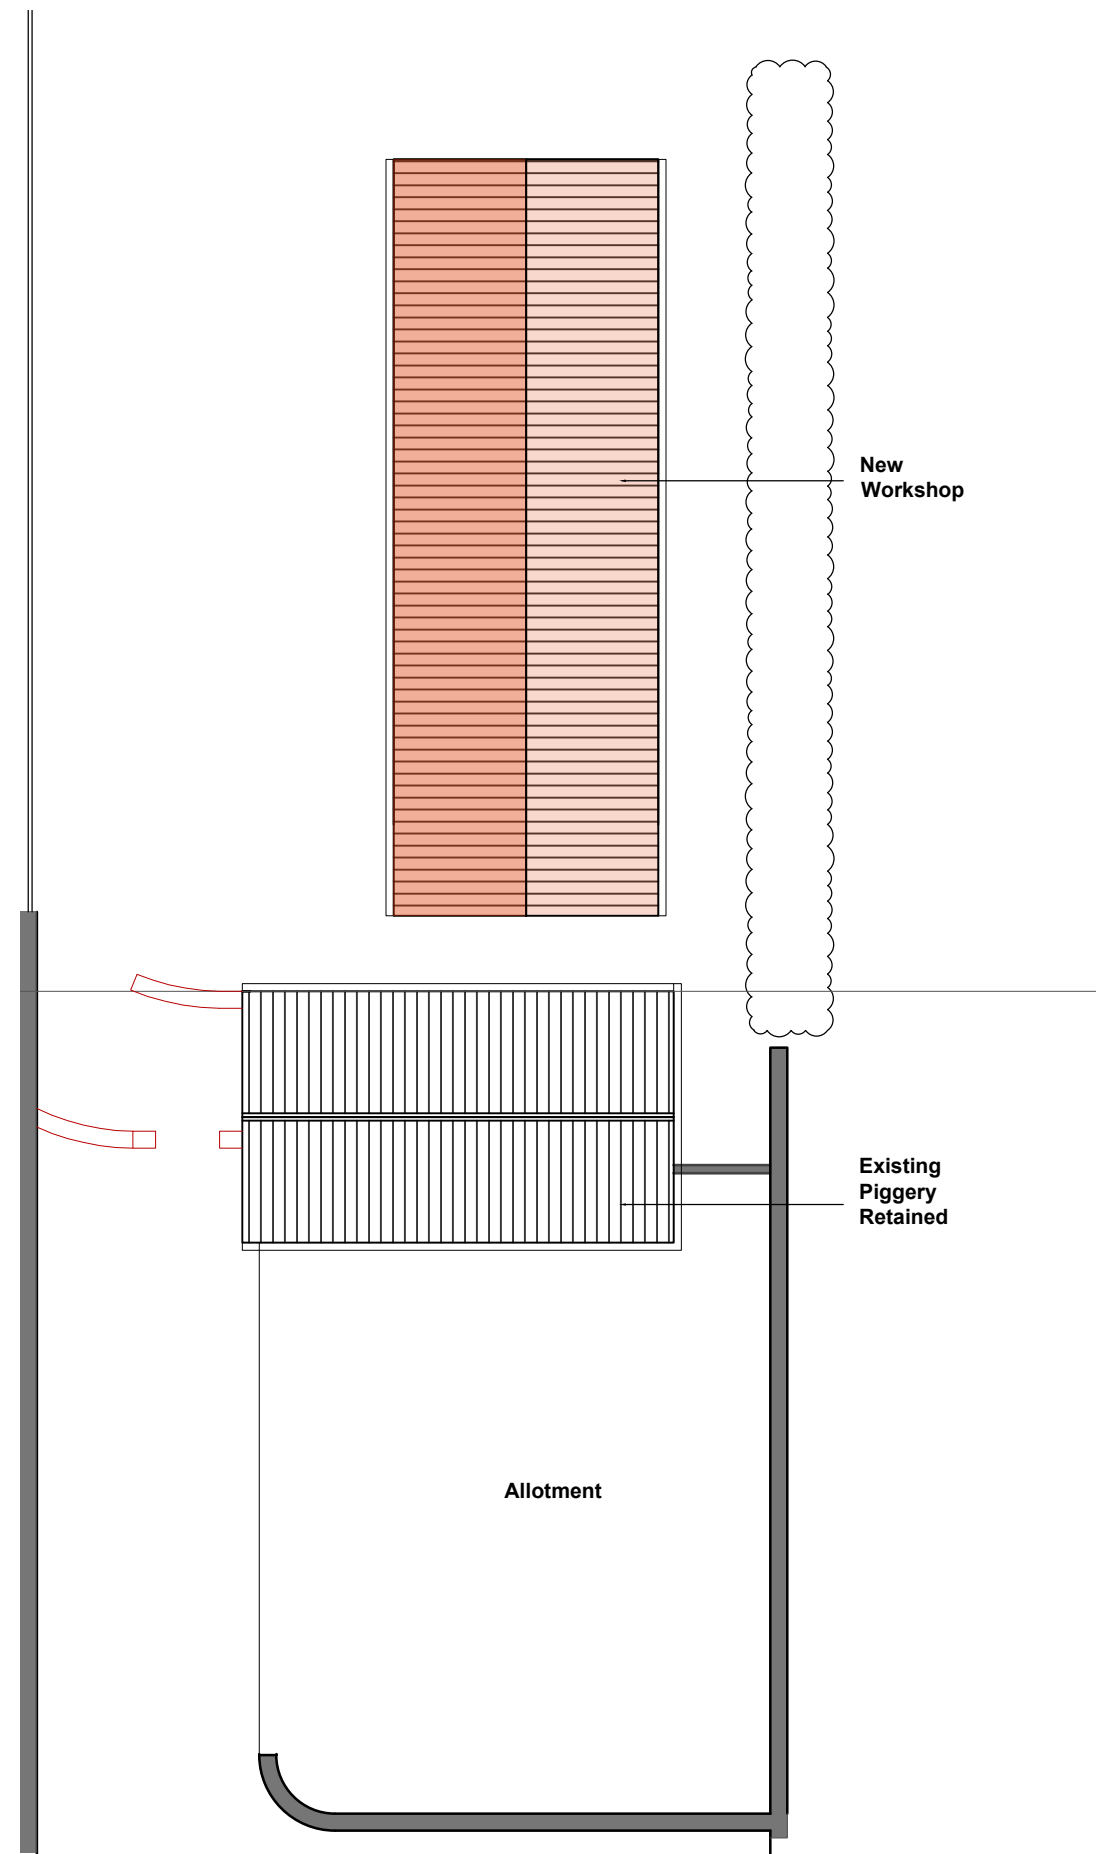

Proposed Roof Plan 1:100

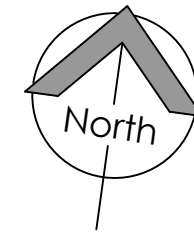

PROJECT
PROPOSED OUTBUILDING
 Dovecote House
 Main Street
 Weston

DRAWING	DATE
236 - PL04	Jan 2024
REVISION	SCALE
-	1:100
TITLE	
Proposed Plans	