



Proposed South Elevation 1:100

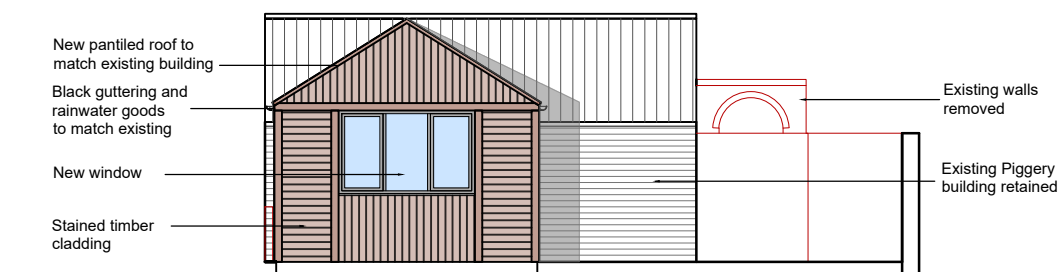

Proposed West Elevation 1:100



Proposed North Elevation 1:100

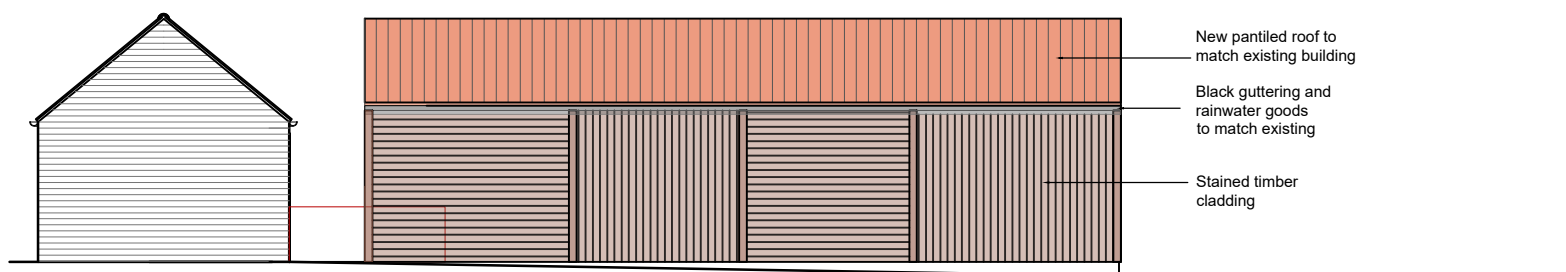

Proposed East Elevation 1:100

PROJECT	
<b>PROPOSED OUTBUILDING</b>	
<b>Dovecote House</b>	
<b>Main Street</b>	
<b>Weston</b>	
DRAWING	DATE
236 - PL05	Jan 2024
REVISION	SCALE
-	1:100
TITLE	
Proposed Elevations	