
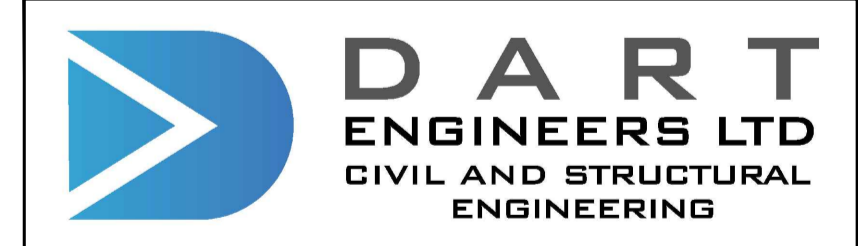


This drawing is copyright of DART Engineers Ltd and must not be copied or reproduced in any way without written consent.  
 DO NOT SCALE OFF THIS DRAWING

Status			
No.	Revision	Date	Drawn

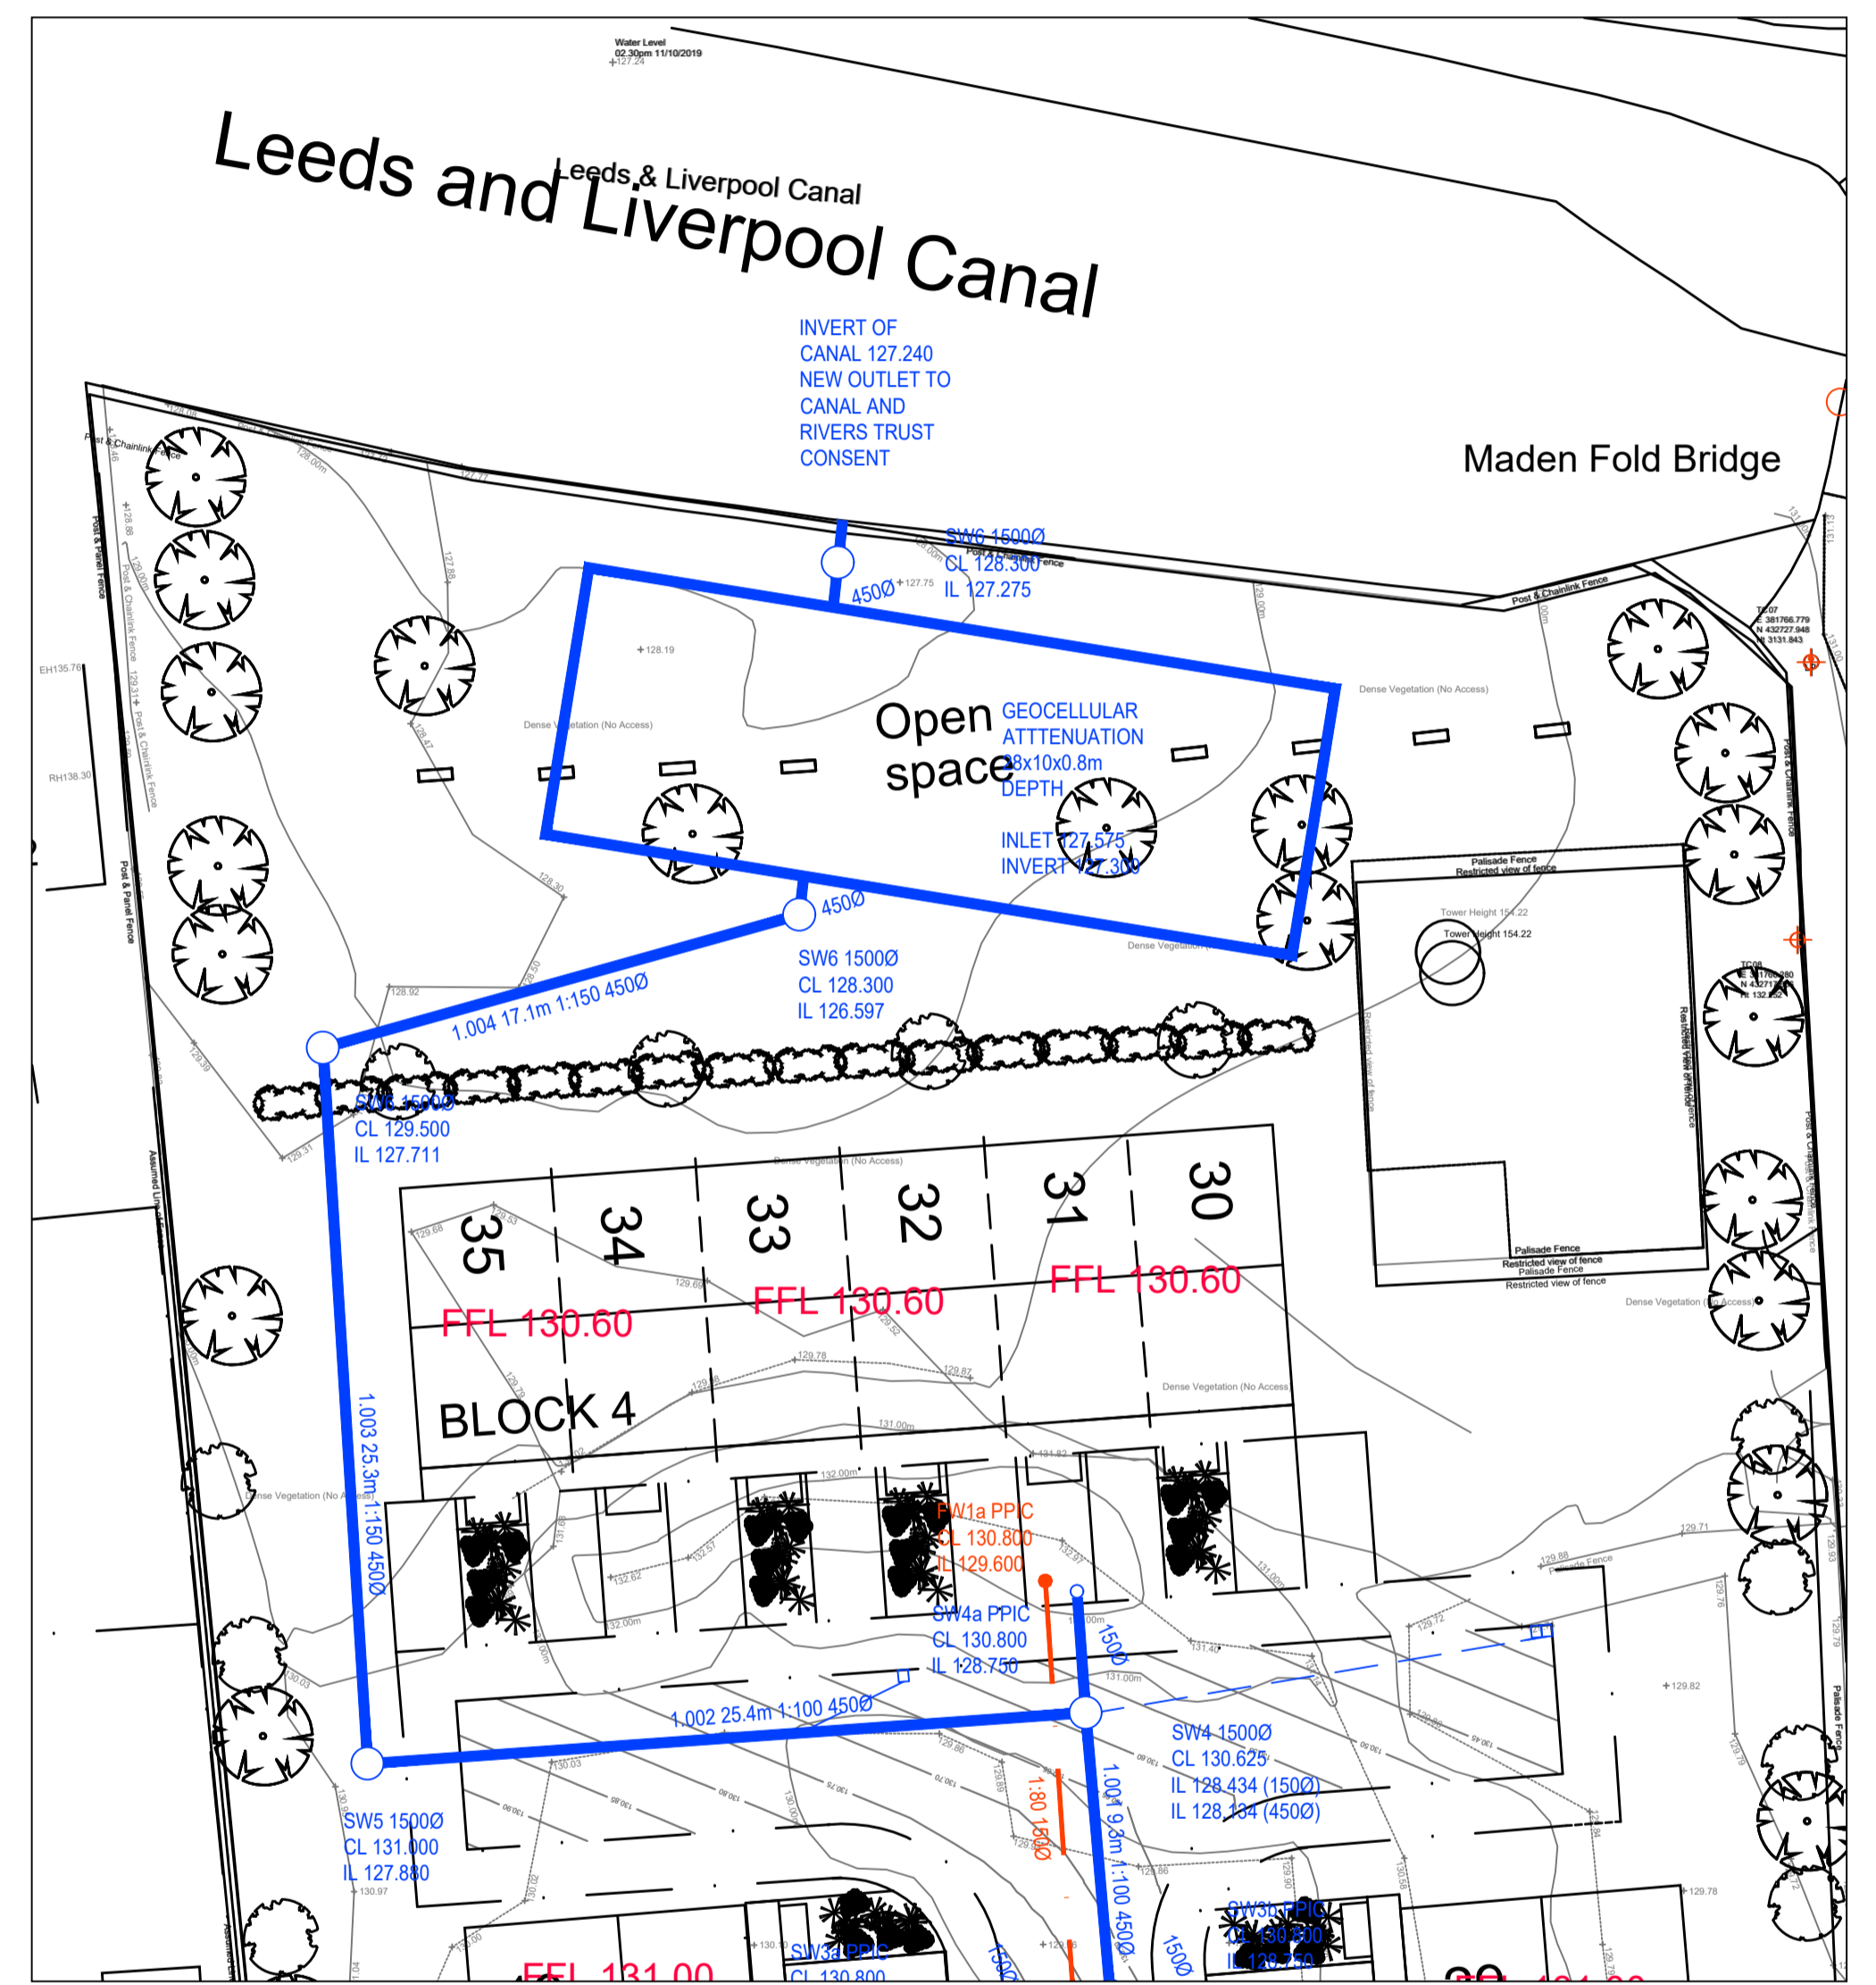

CONTACT  
 e: andy@dart-engineers.com  
 e: robt@dart-engineers.com  
 m: 07725281902  
 w: www.dart-engineers.com

CLIENT  
 MR J NIXON

PROJECT  
 GANNOW LANE, BURNLEY

DRAWING TITLE  
 DRAINAGE STRATEGY

Drawn	AD	Chkd	RT	Date	Jan 2024	Scale	1:250
Sheet Size	A1	Drawing No.	23545- DR-C-0100	Revision	P2		

OFF SITE INVERT LEVELS TO BE CONFIRMED AND PROPOSED SYSTEM MAY NEED TO BE ADJUSTED TO SUIT AS NECESSARY

OFF SITE INVERT LEVELS TO BE CONFIRMED AND PROPOSED SYSTEM MAY NEED TO BE ADJUSTED TO SUIT AS NECESSARY