
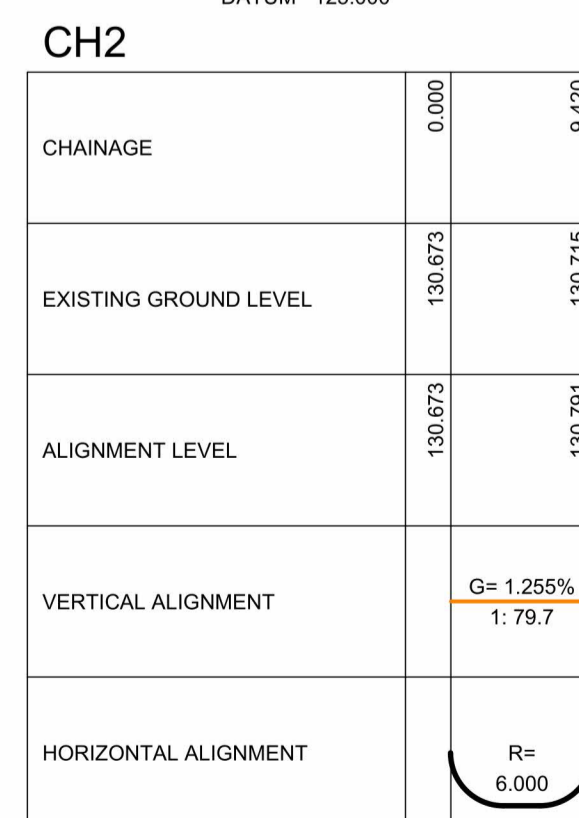
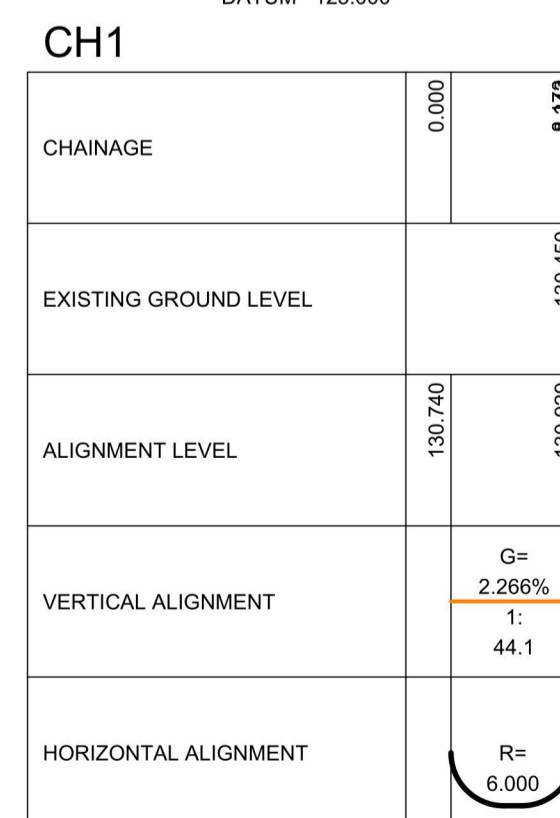
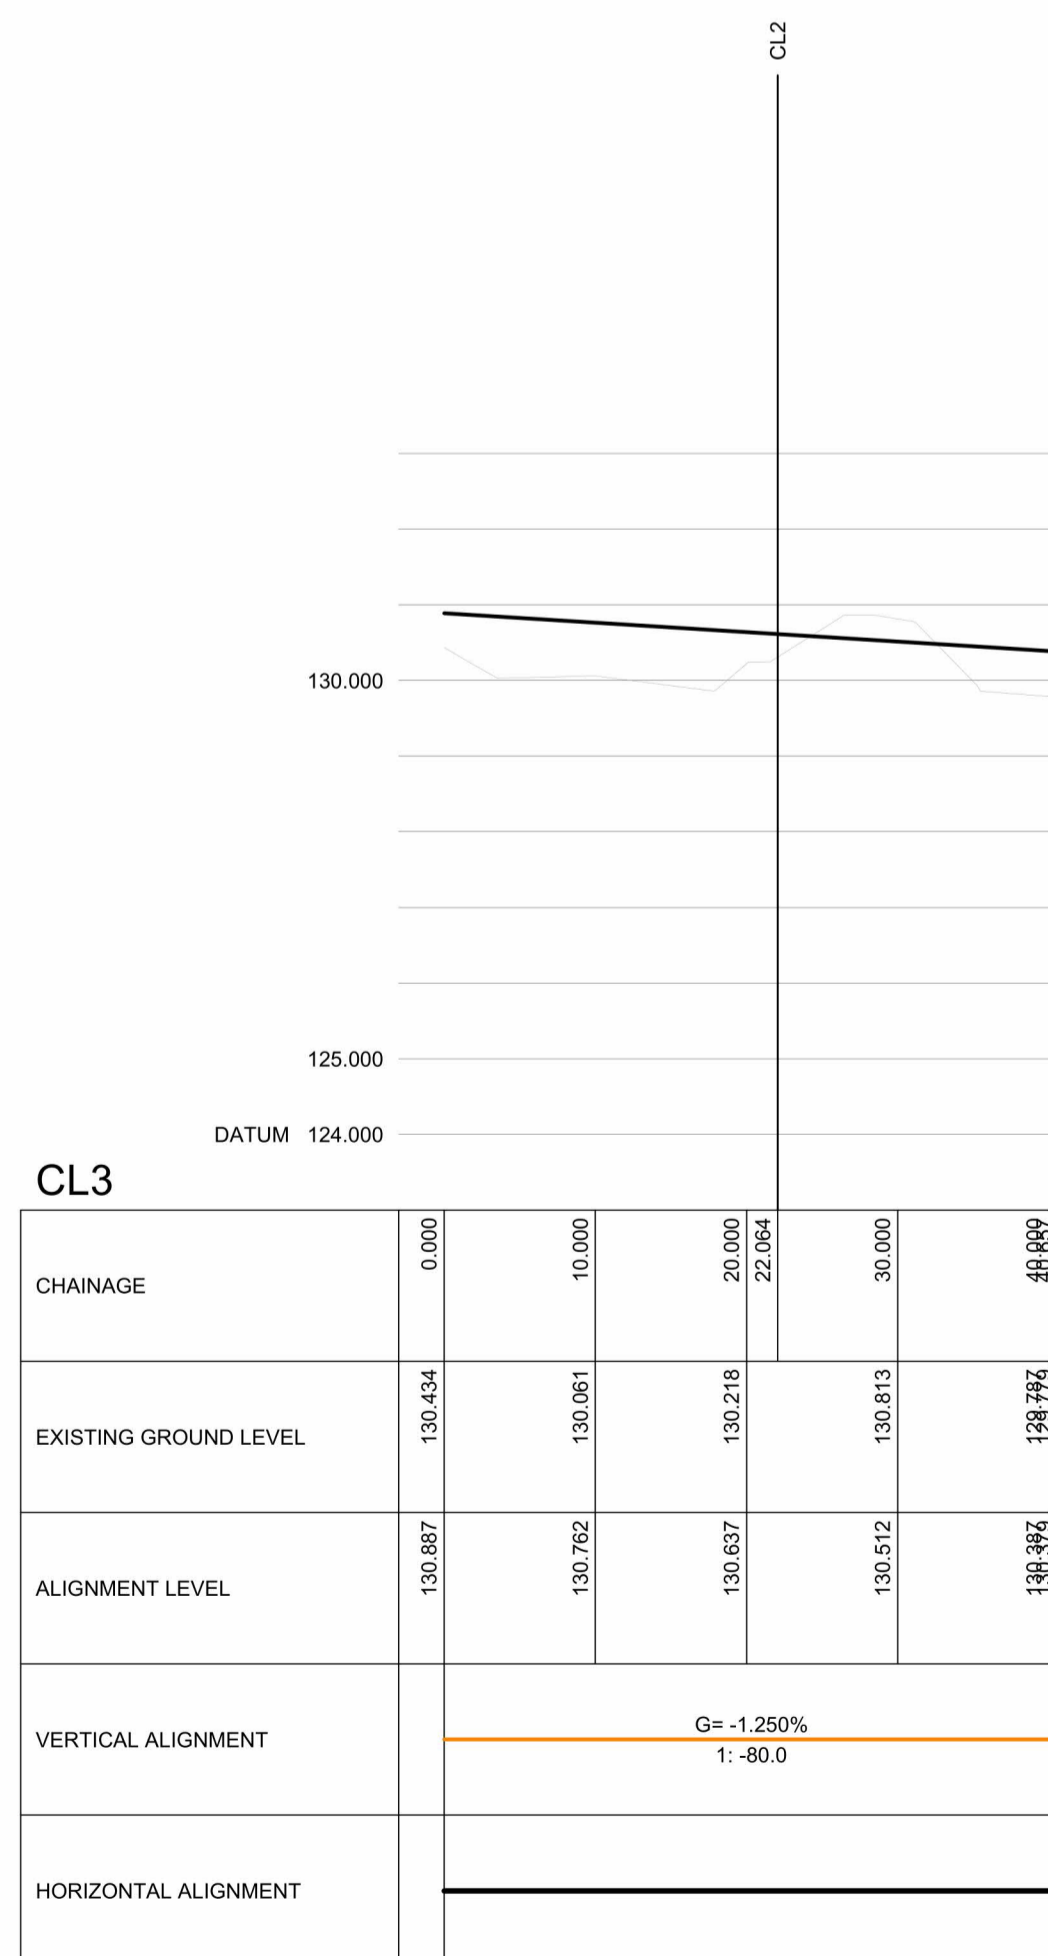
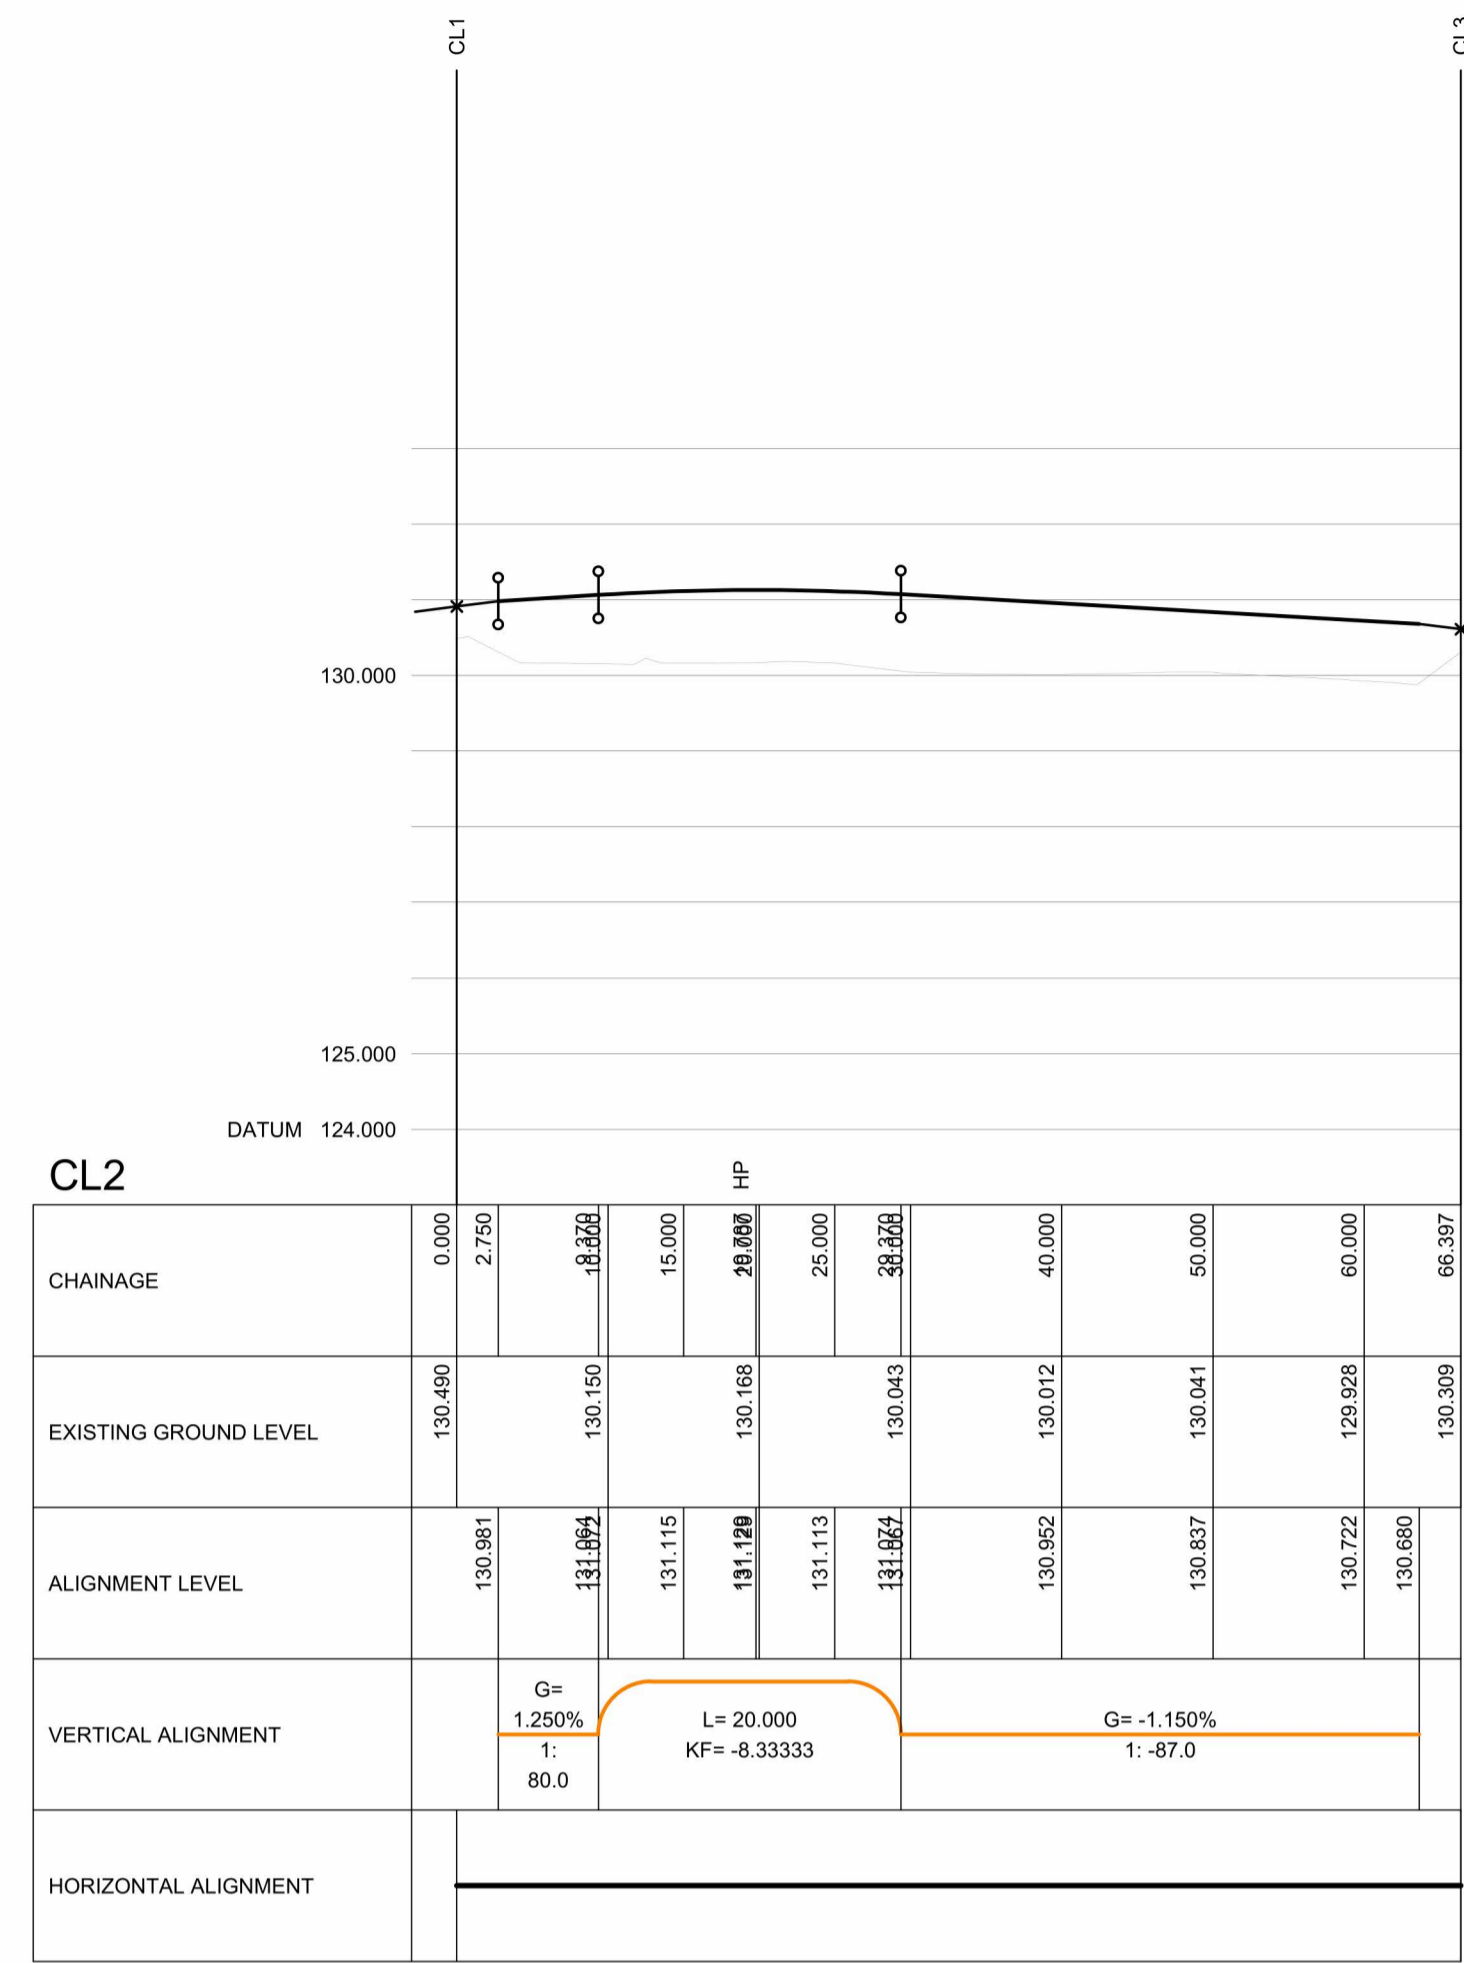


Status			
No.	Revision	Date	Drwn

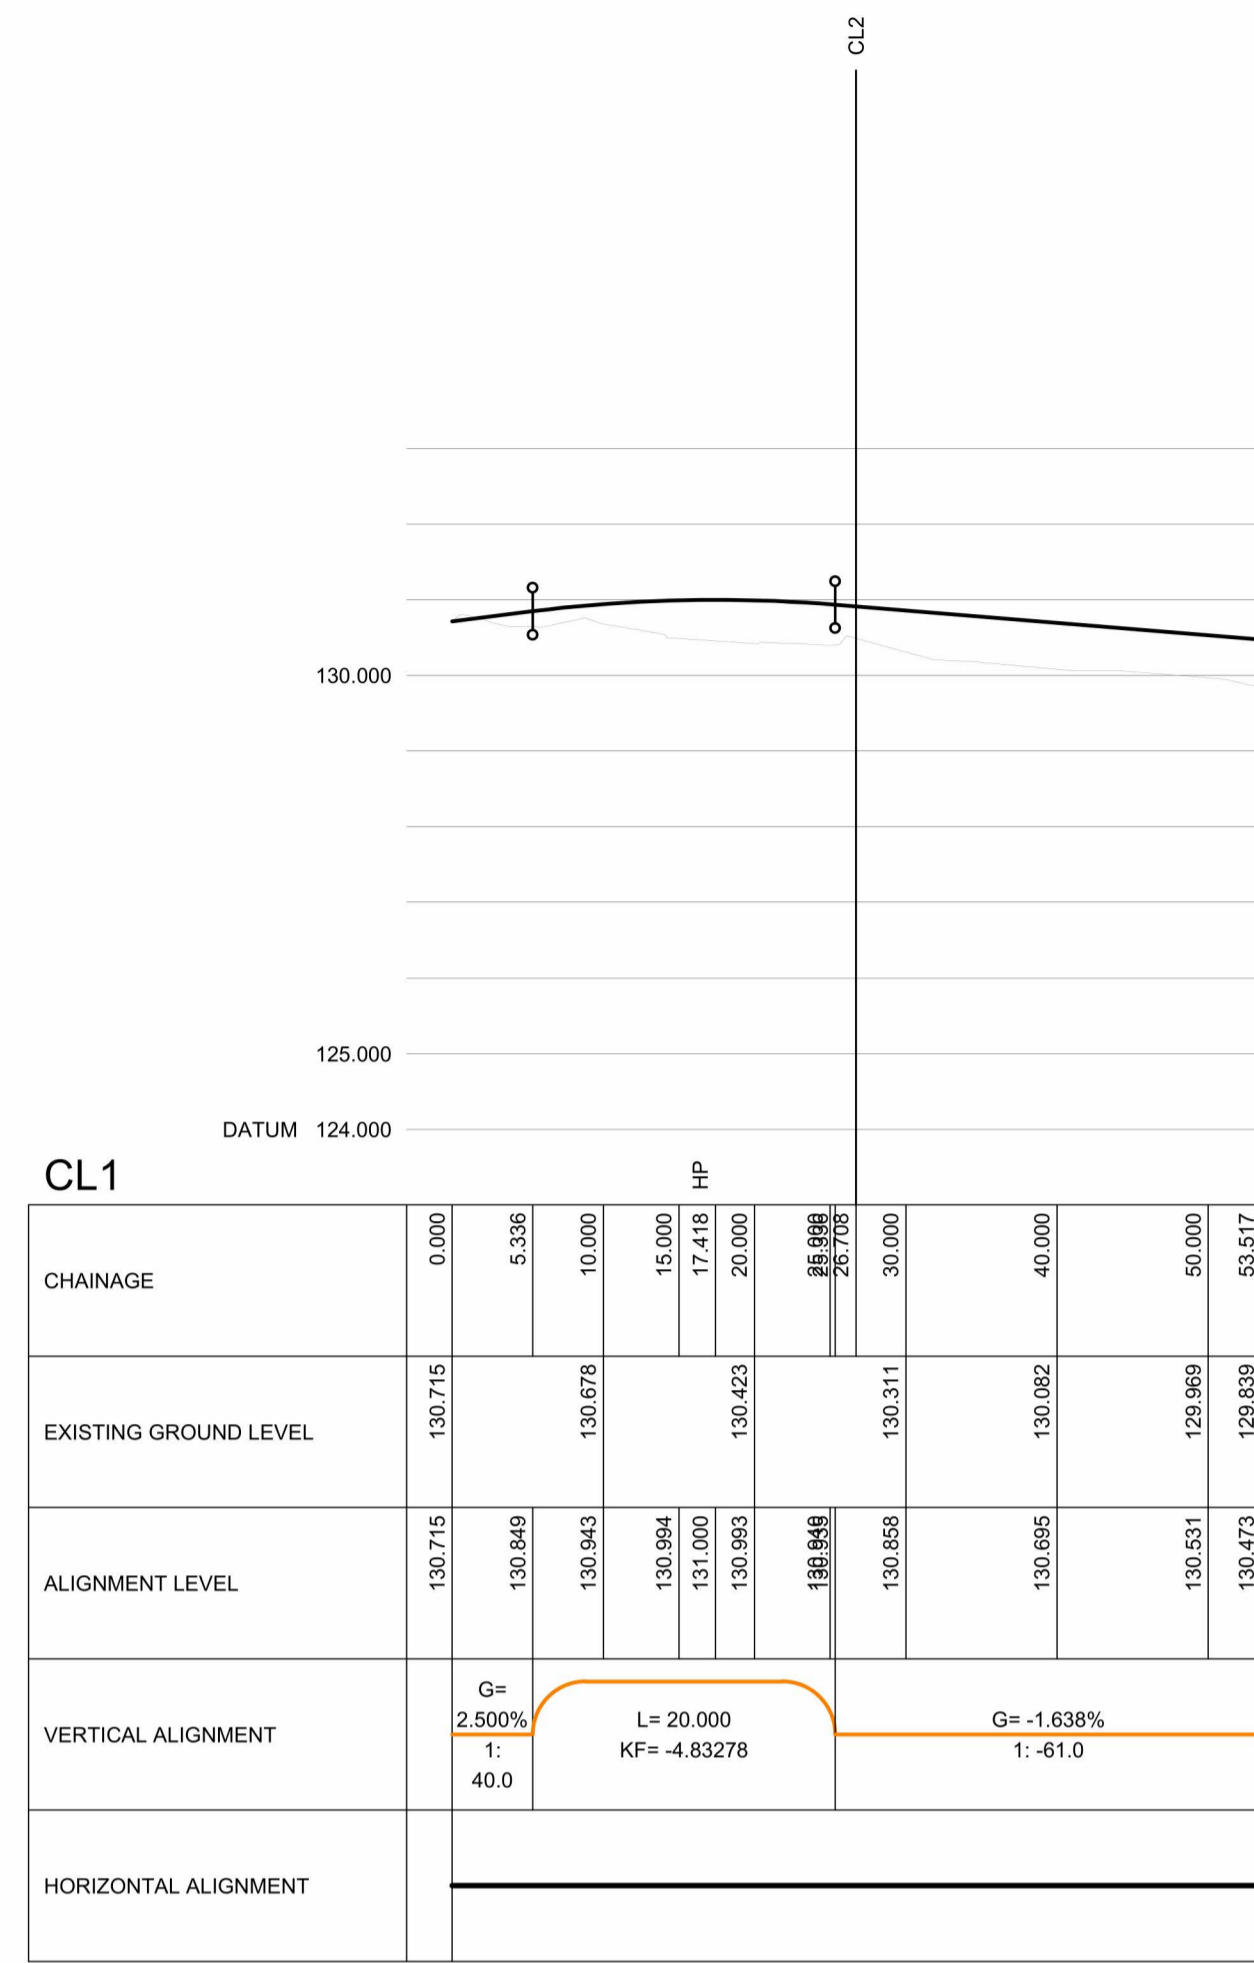

CONTACT: [REDACTED]

CLIENT: MR JOHN NIXON

PROJECT: GANNOW LANE, BURNLEY

DRAWING TITLE: S38 VERTICAL ALIGNMENTS 1 OF 2

Drawn	AD	Chkd	RT	Date	Jan 2024	Scale	1:500
Sheet Size	A1	Drawing No.	23545-DR-C-0812		Revision	P1	