







LEGEND	
	Existing Tree/Hedge to be Retained
	Tree requiring work within 1 year - Priority 3
	Tree requiring no works at present

The position, condition, and dimensions of the trees are based on a site survey undertaken on 04/11/2021

Rev:	Date:	By:	Revision:
-	16/11/2021	KFJ	Based on Ordnance Survey Background

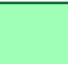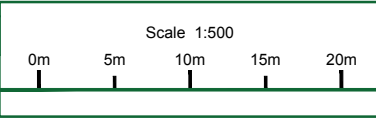


NOTE:
Hayden's Arboricultural Consultants were not provided with a Topographical Survey or Base Plan showing the positions of the trees/landscape features on this site, so their locations have been fixed using GPS. As such the position of the trees/landscape features should not be taken as exact but gives a fair distribution of their locations on site.

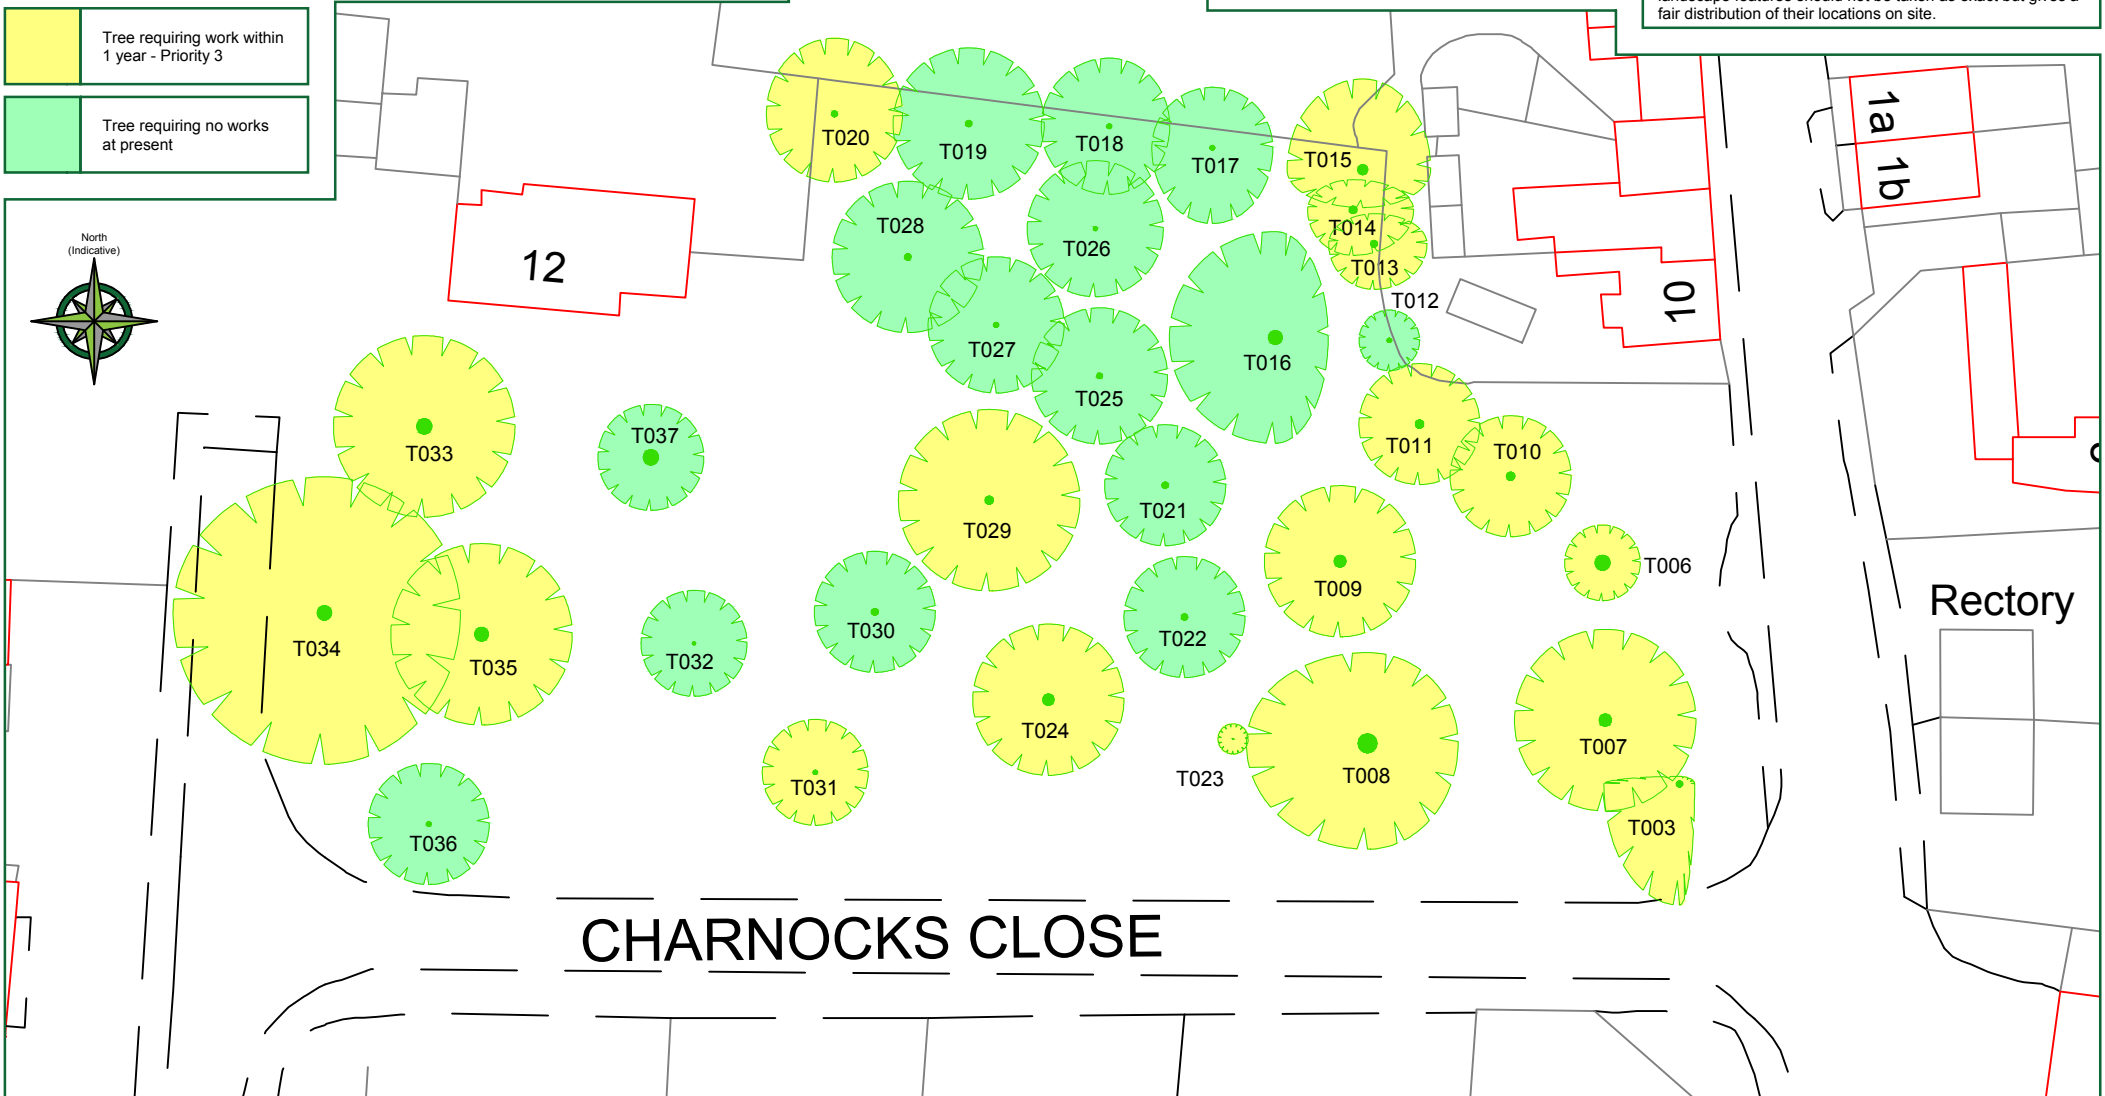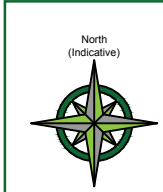

CHARNOCKS CLOSE

Do Not Scale

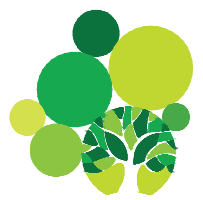

HAYDEN'S
Arboricultural Consultants

5 Moseleys Farm Business Centre
Fornham All Saints
Bury St Edmunds
Suffolk, IP28 6JY
www.treesurveys.co.uk
Head Office: 01284 765391
Southern Office: 01722 657423
© HAYDEN'S 2021
Email: info@treesurveys.co.uk

Client:
Charnocks Close House Owners Association Ltd
Site:
Charnocks Close Green, Gamlingay, Beds, SG19 3JX
CAD File Ref:
Cl\Pro\9164-D-H&S - Charnocks Close Green

Drawing Title:
TS H&S
Drawing No:
9164-D-H&S
Scale:
1:500

Drawn By:
KFJ
Checked By:
MP
REV:
-