
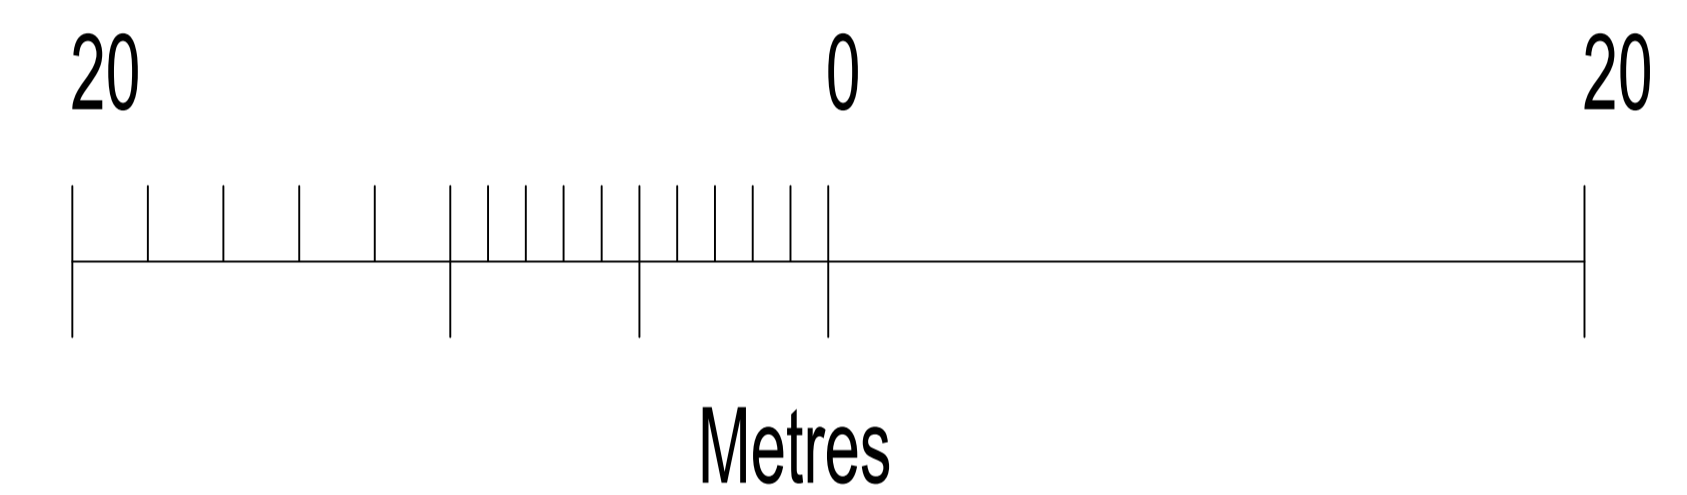


PROPOSED
NEW
LOUVRES

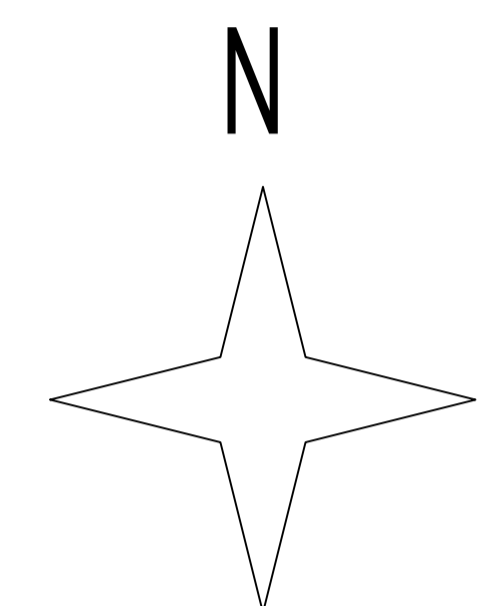

SITE BLOCK PLAN 1:200

PLANNING

THIS DRAWING MUST NOT WITHOUT THE CONSENT OF WEATHERITE AIR CONDITIONING LTD., BE SHOWN TO ANY PERSON NOT EMPLOYED BY THE RECIPIENT, OR BE COPIED OR USED FOR THE PURPOSE OF MANUFACTURING ANY ARTICLE SHOWN IN THIS DRAWING. THIS DRAWING, TOGETHER WITH ANY COPIES MADE BY THE RECIPIENT SHALL BE RETURNED TO WEATHERITE AIR CONDITIONING LTD. ON DEMAND. THE COPYRIGHT IN THIS DRAWING SHALL BE AND REMAIN THE SOLE PROPERTY OF WEATHERITE AIR CONDITIONING LTD.

Weatherite Air Conditioning Limited

WEATHERITE HOUSE
CREDENDA ROAD
WEST BRIDGMWICH
S70 7JE
TEL 0121 6652266

CLIENT		BT GROUP PLC	
TITLE PROPOSED BLOCK PLAN LAYOUT FOR SETTLE TELEPHONE EXCHANGE			
DATE	30.01.24	DRNG No.	
CONTRACT No.			
DRAWN	4CS	CHECKED	AL
SCALE	SEE DWG @ A1		
122471 - 301			

REV.	DATE	DRN.	MODIFICATION	CHECKED