


Existing Roof Plan 1:100




Existing South Elevation 1:100

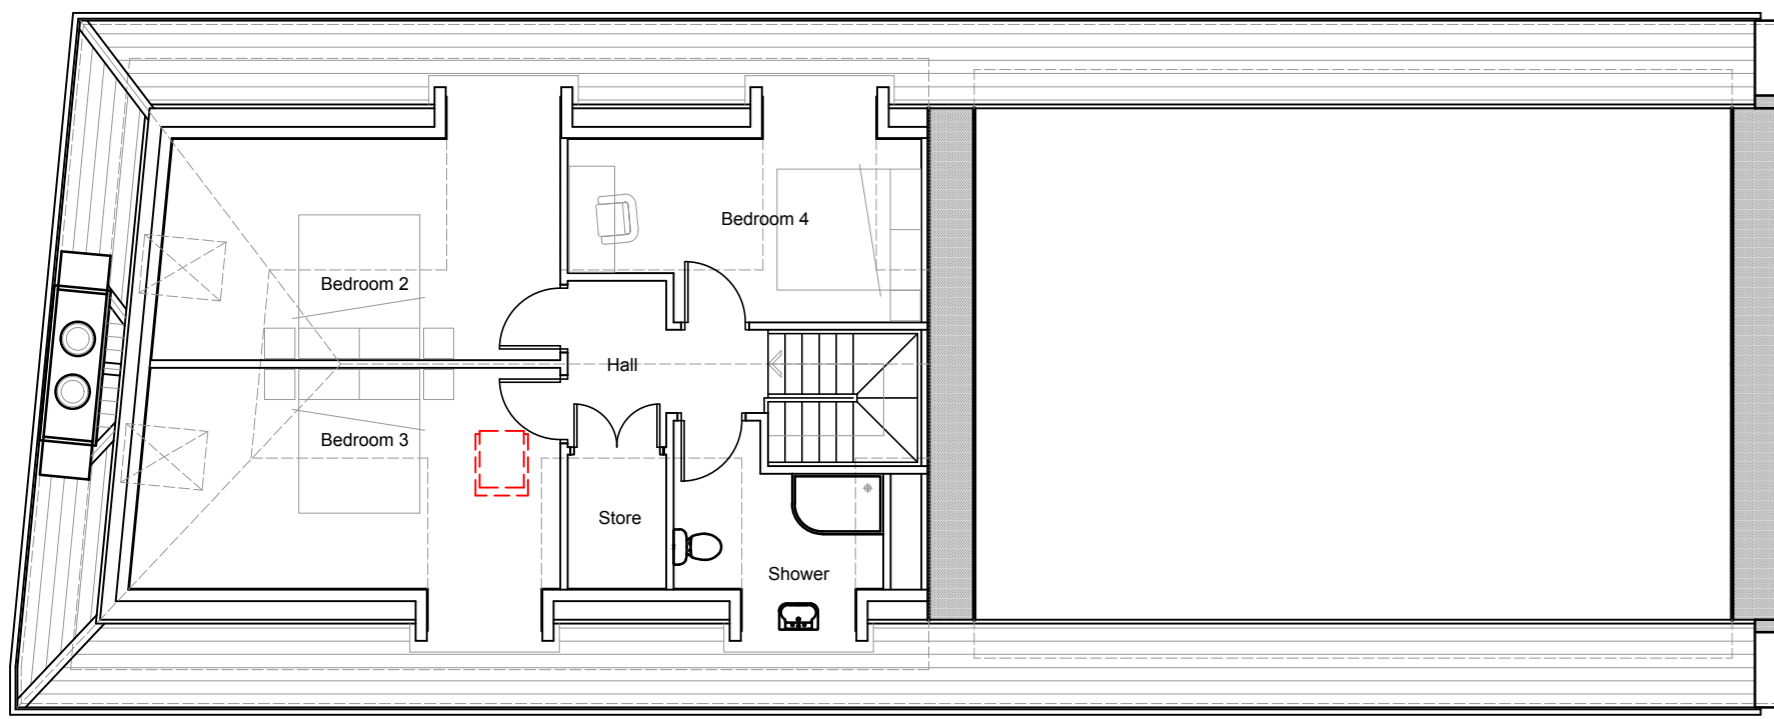


Existing Attic Floor Plan 1:100




Existing North Elevation 1:100

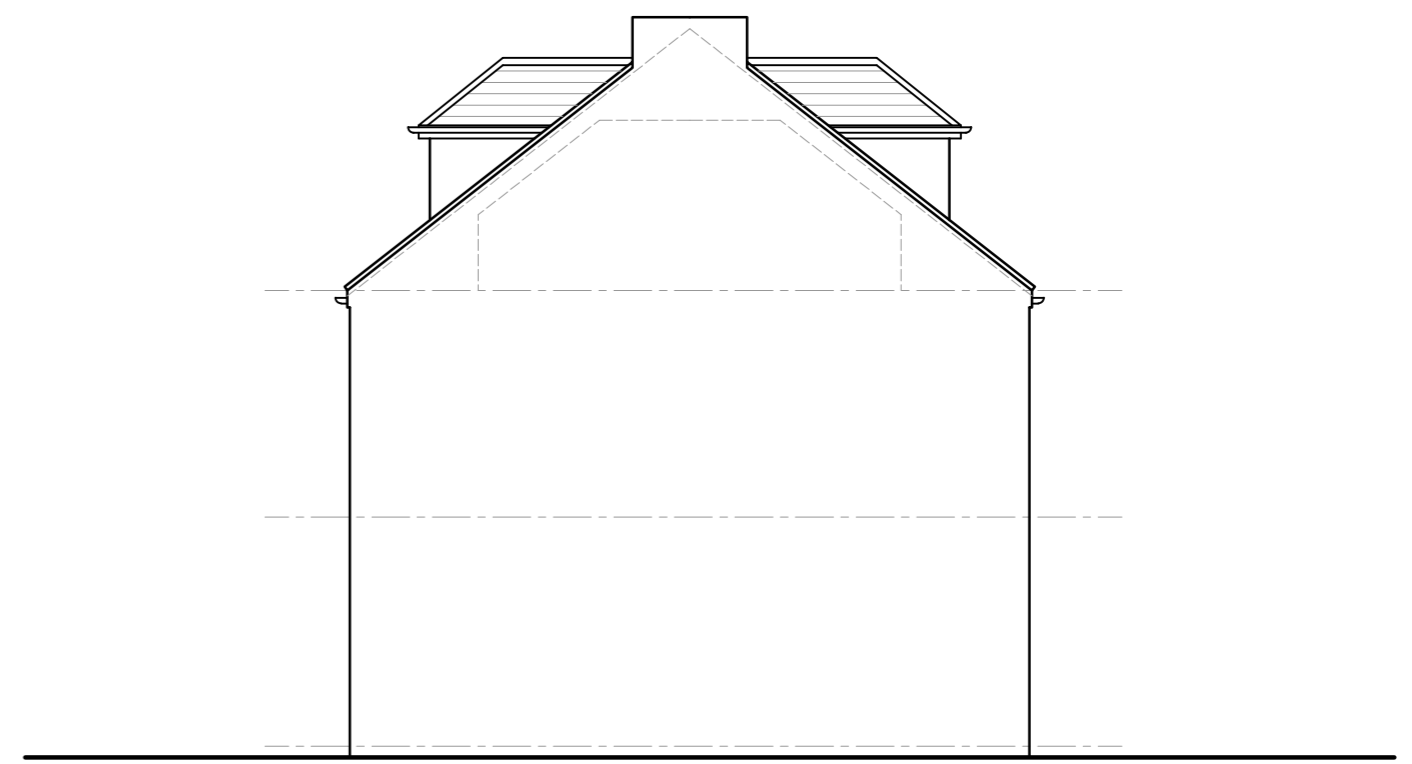

Existing East Elevation 1:100

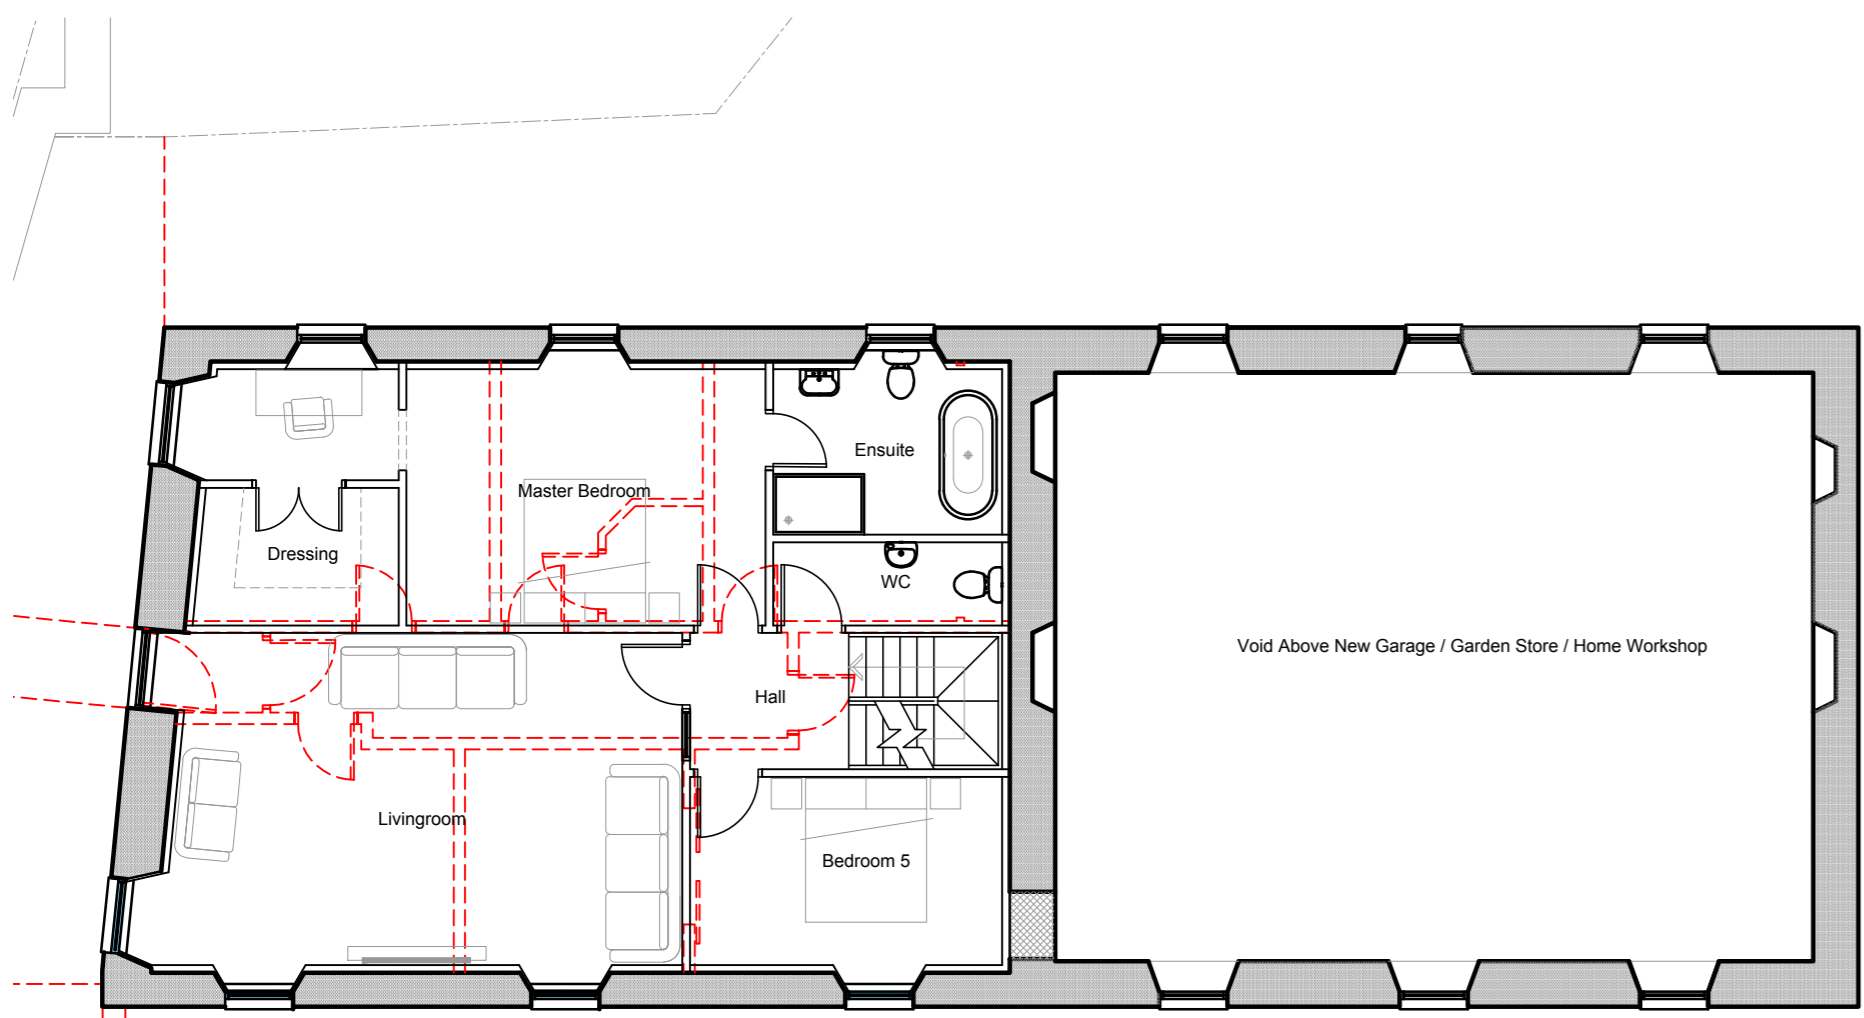


Existing First Floor Plan 1:100

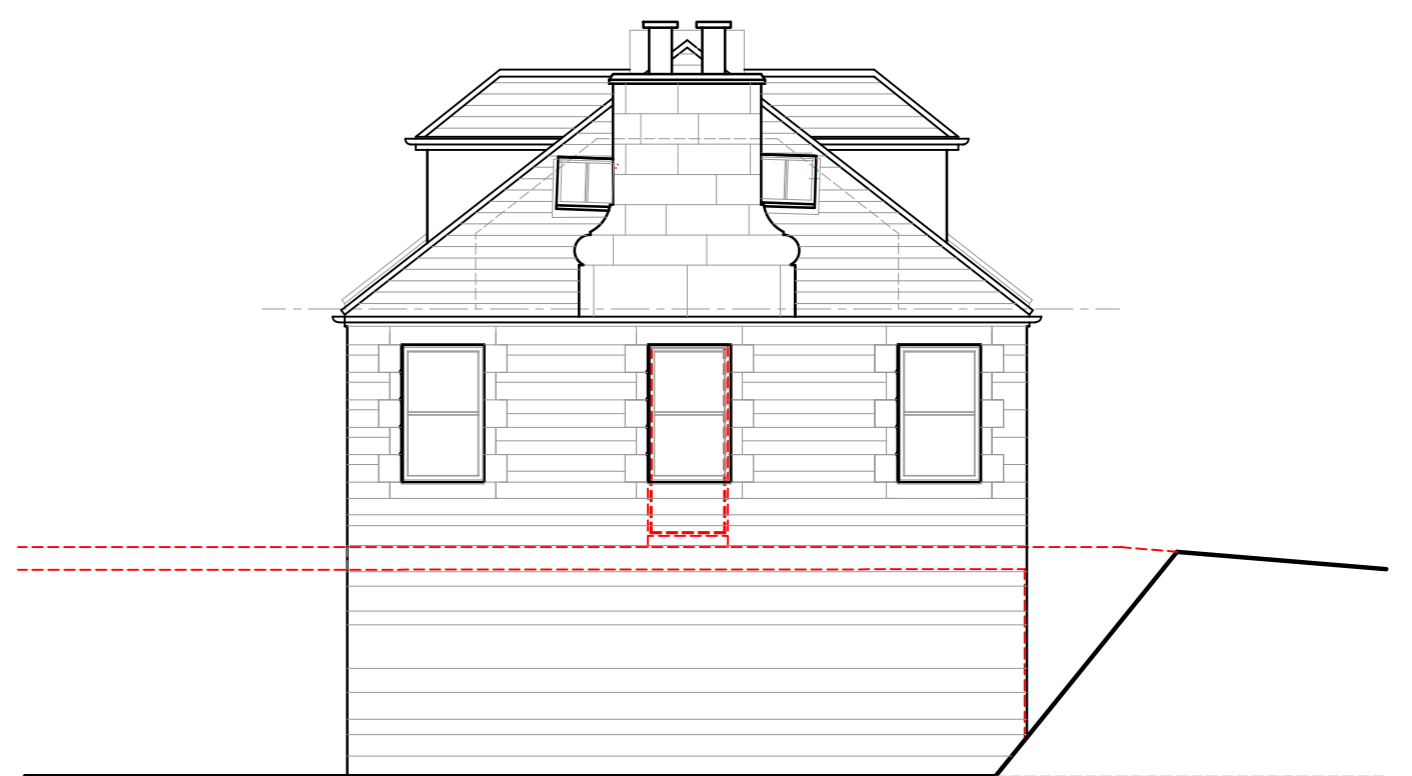

Existing West Elevation 1:100

As per existing dwelling consented (ref:21/0783/PP)

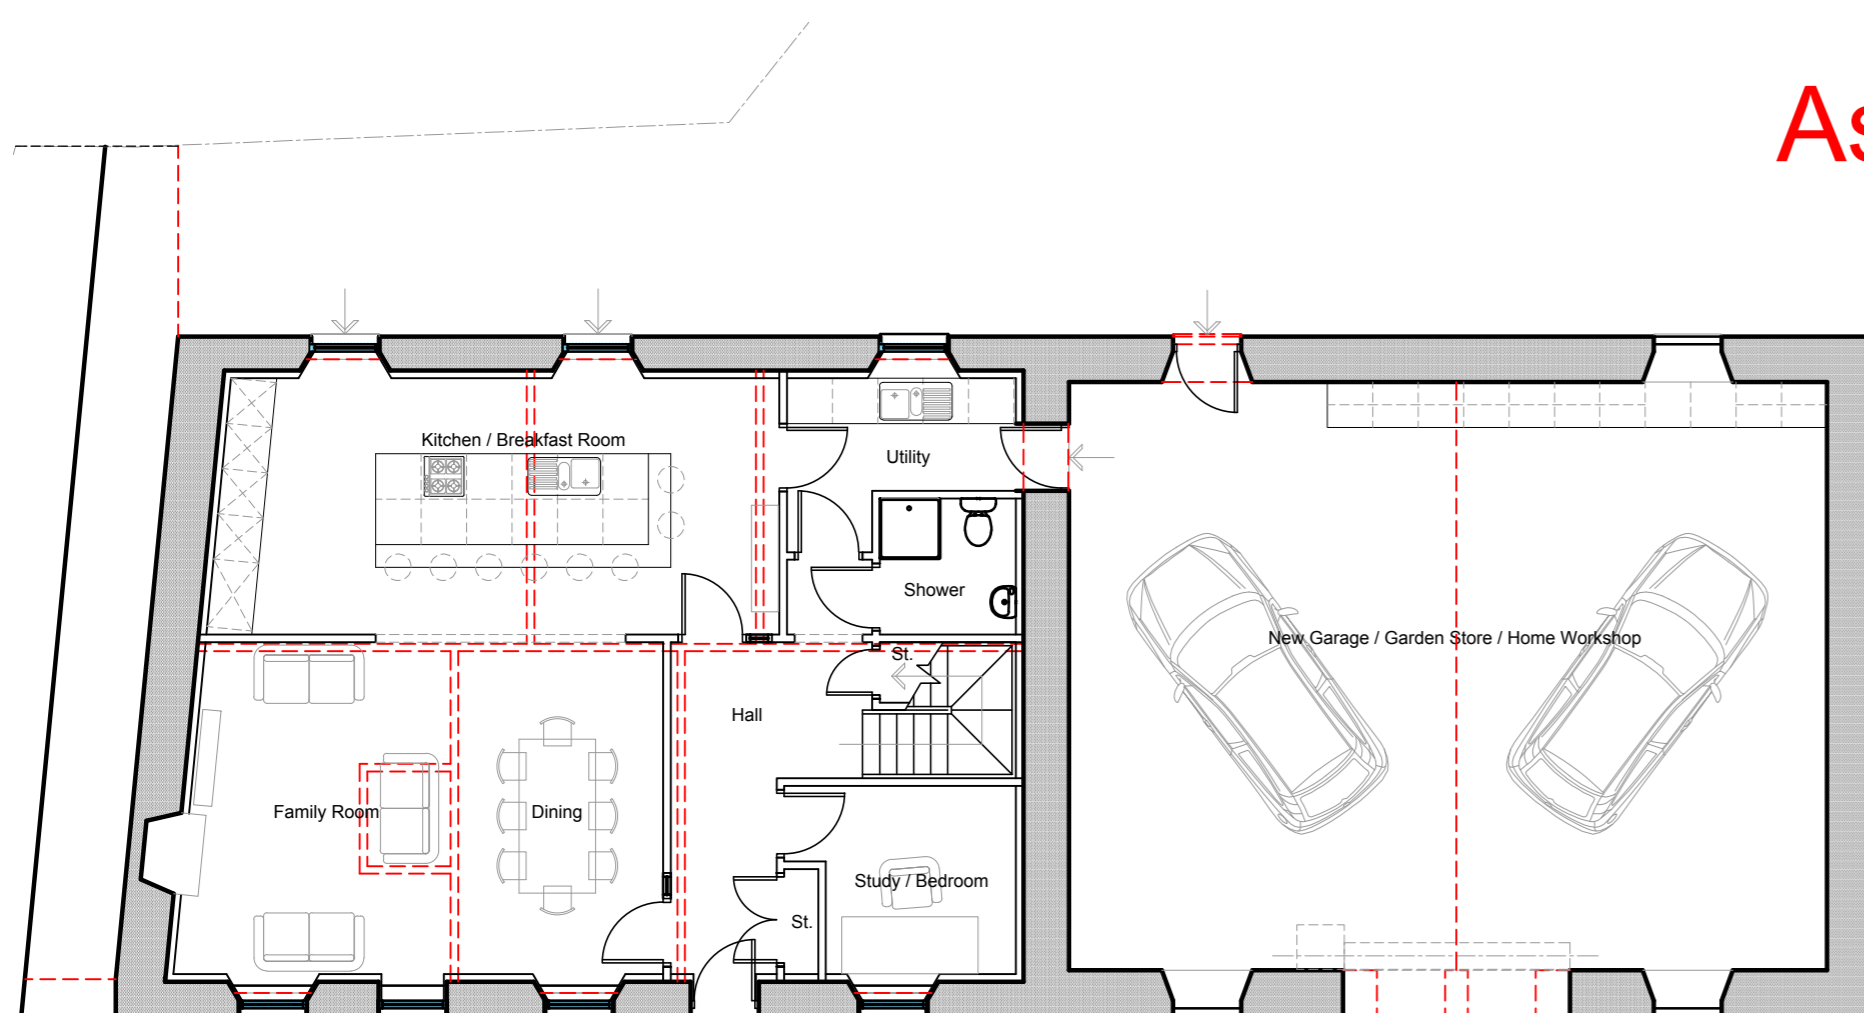

Existing Ground Floor Plan 1:100