




Proposed Front (west) Elevation 1:50

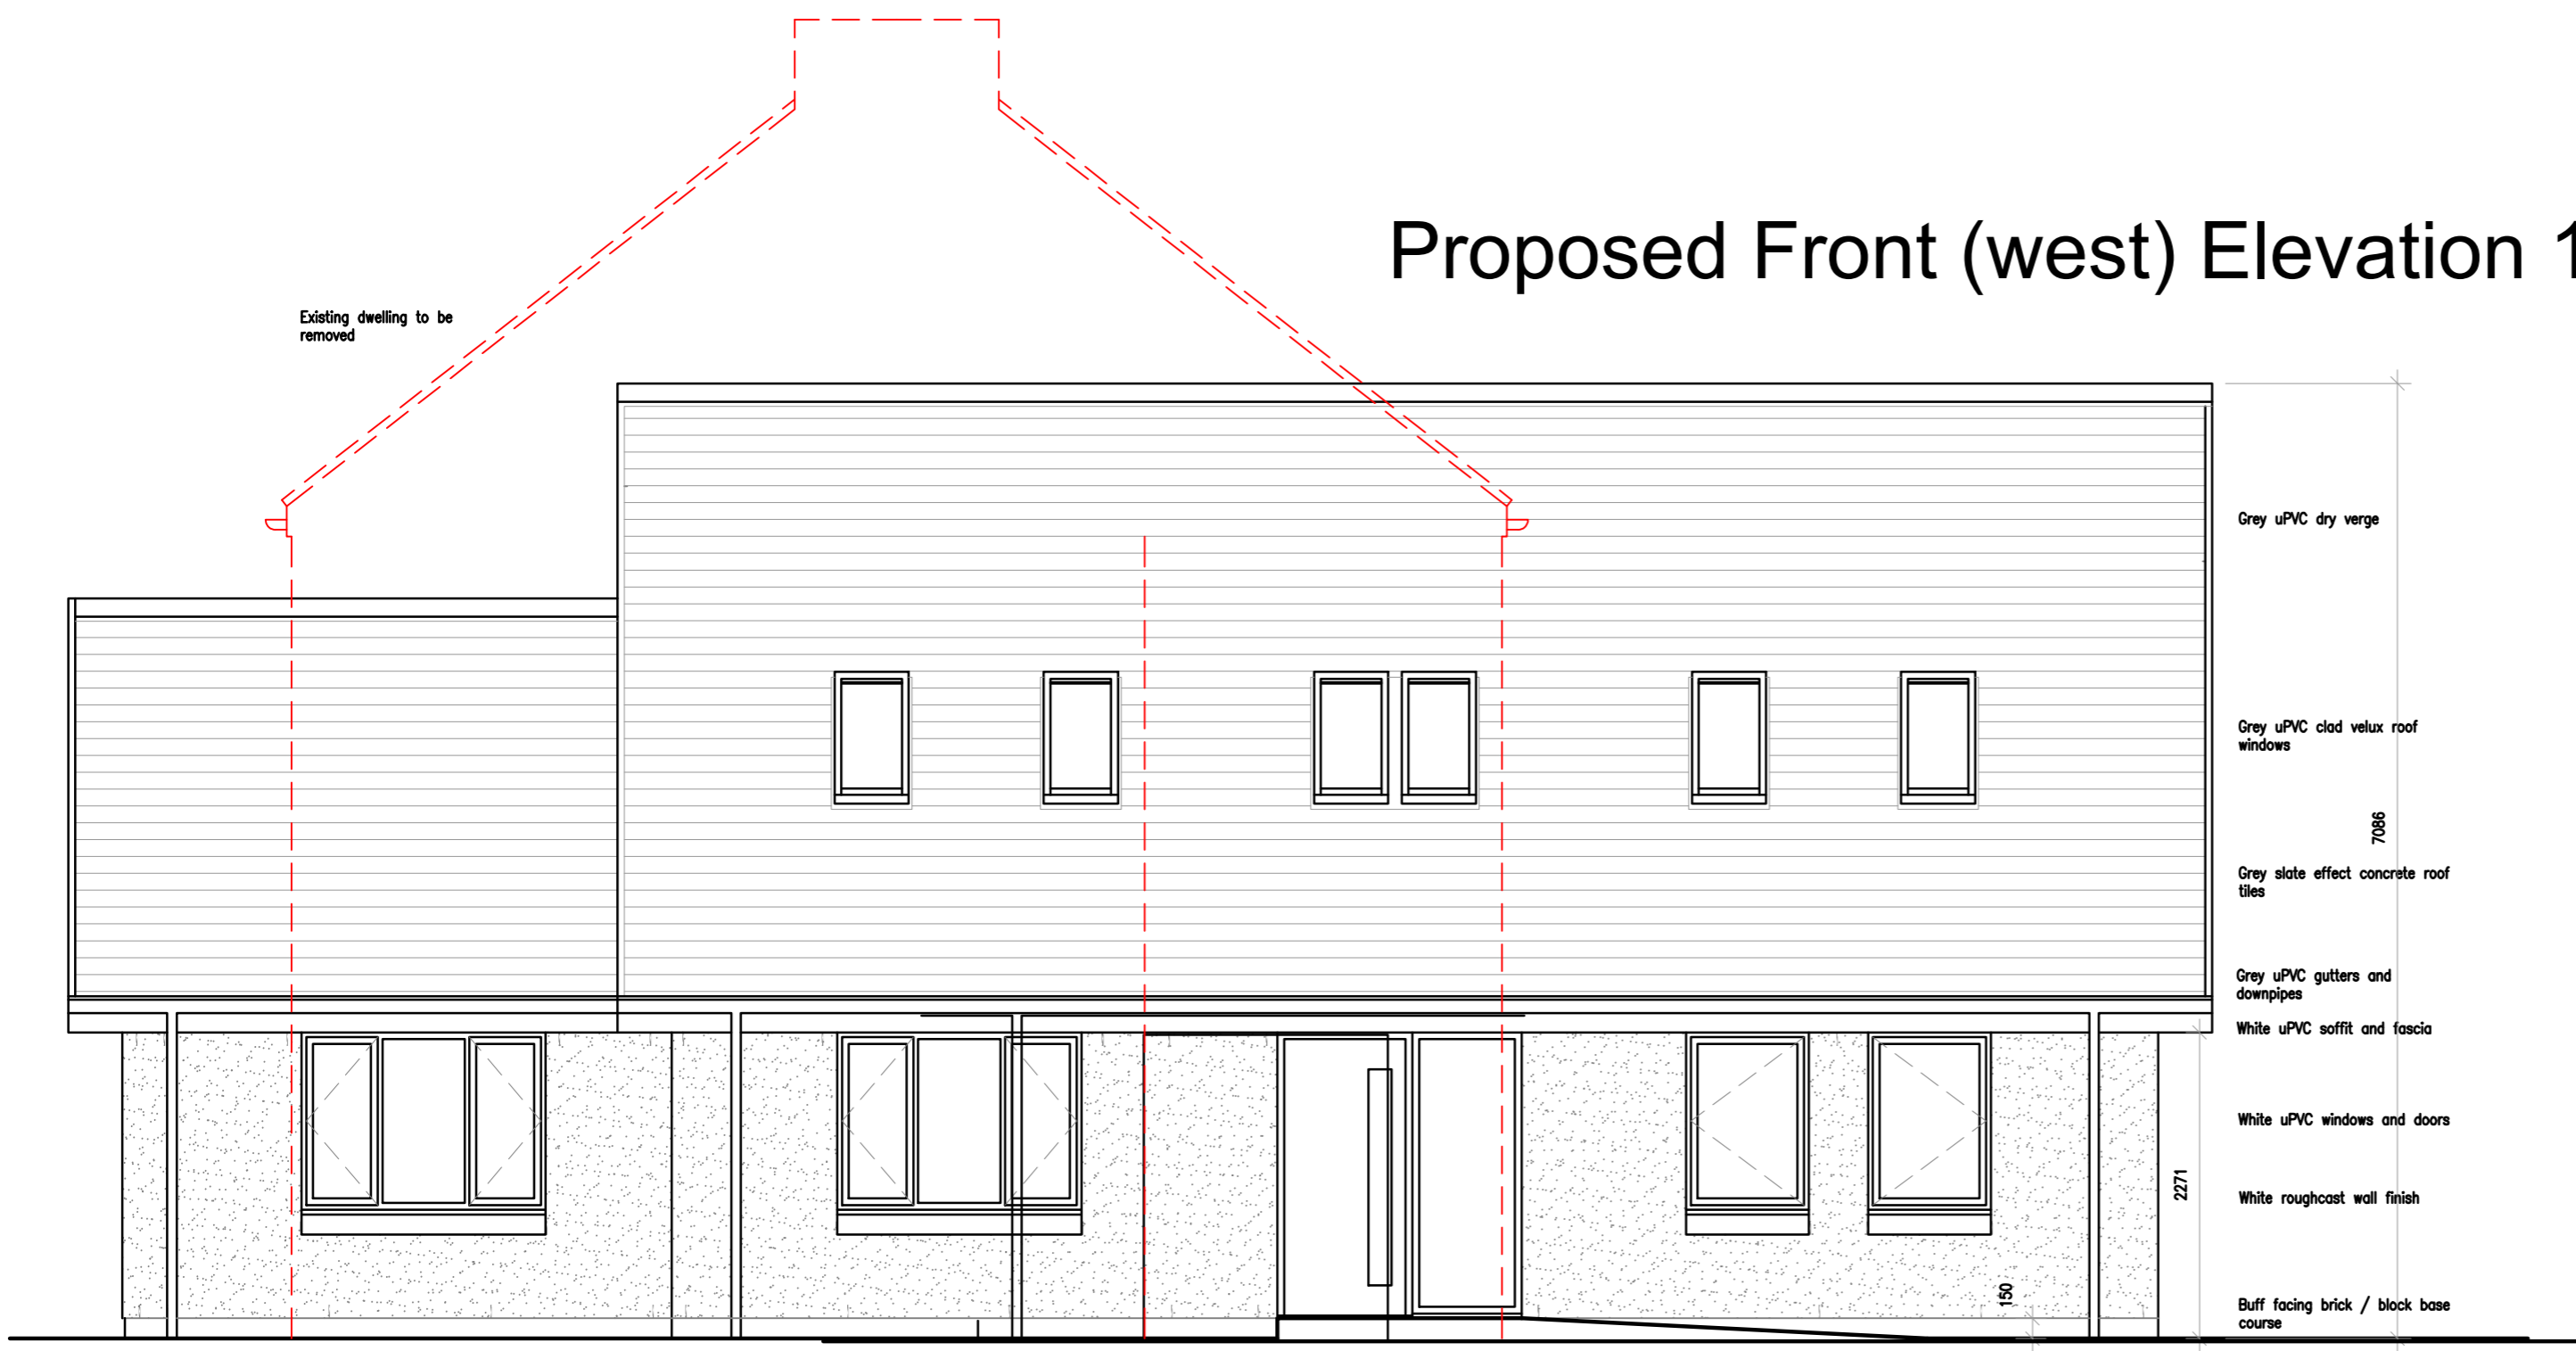

Proposed Rear (east) Elevation 1:50

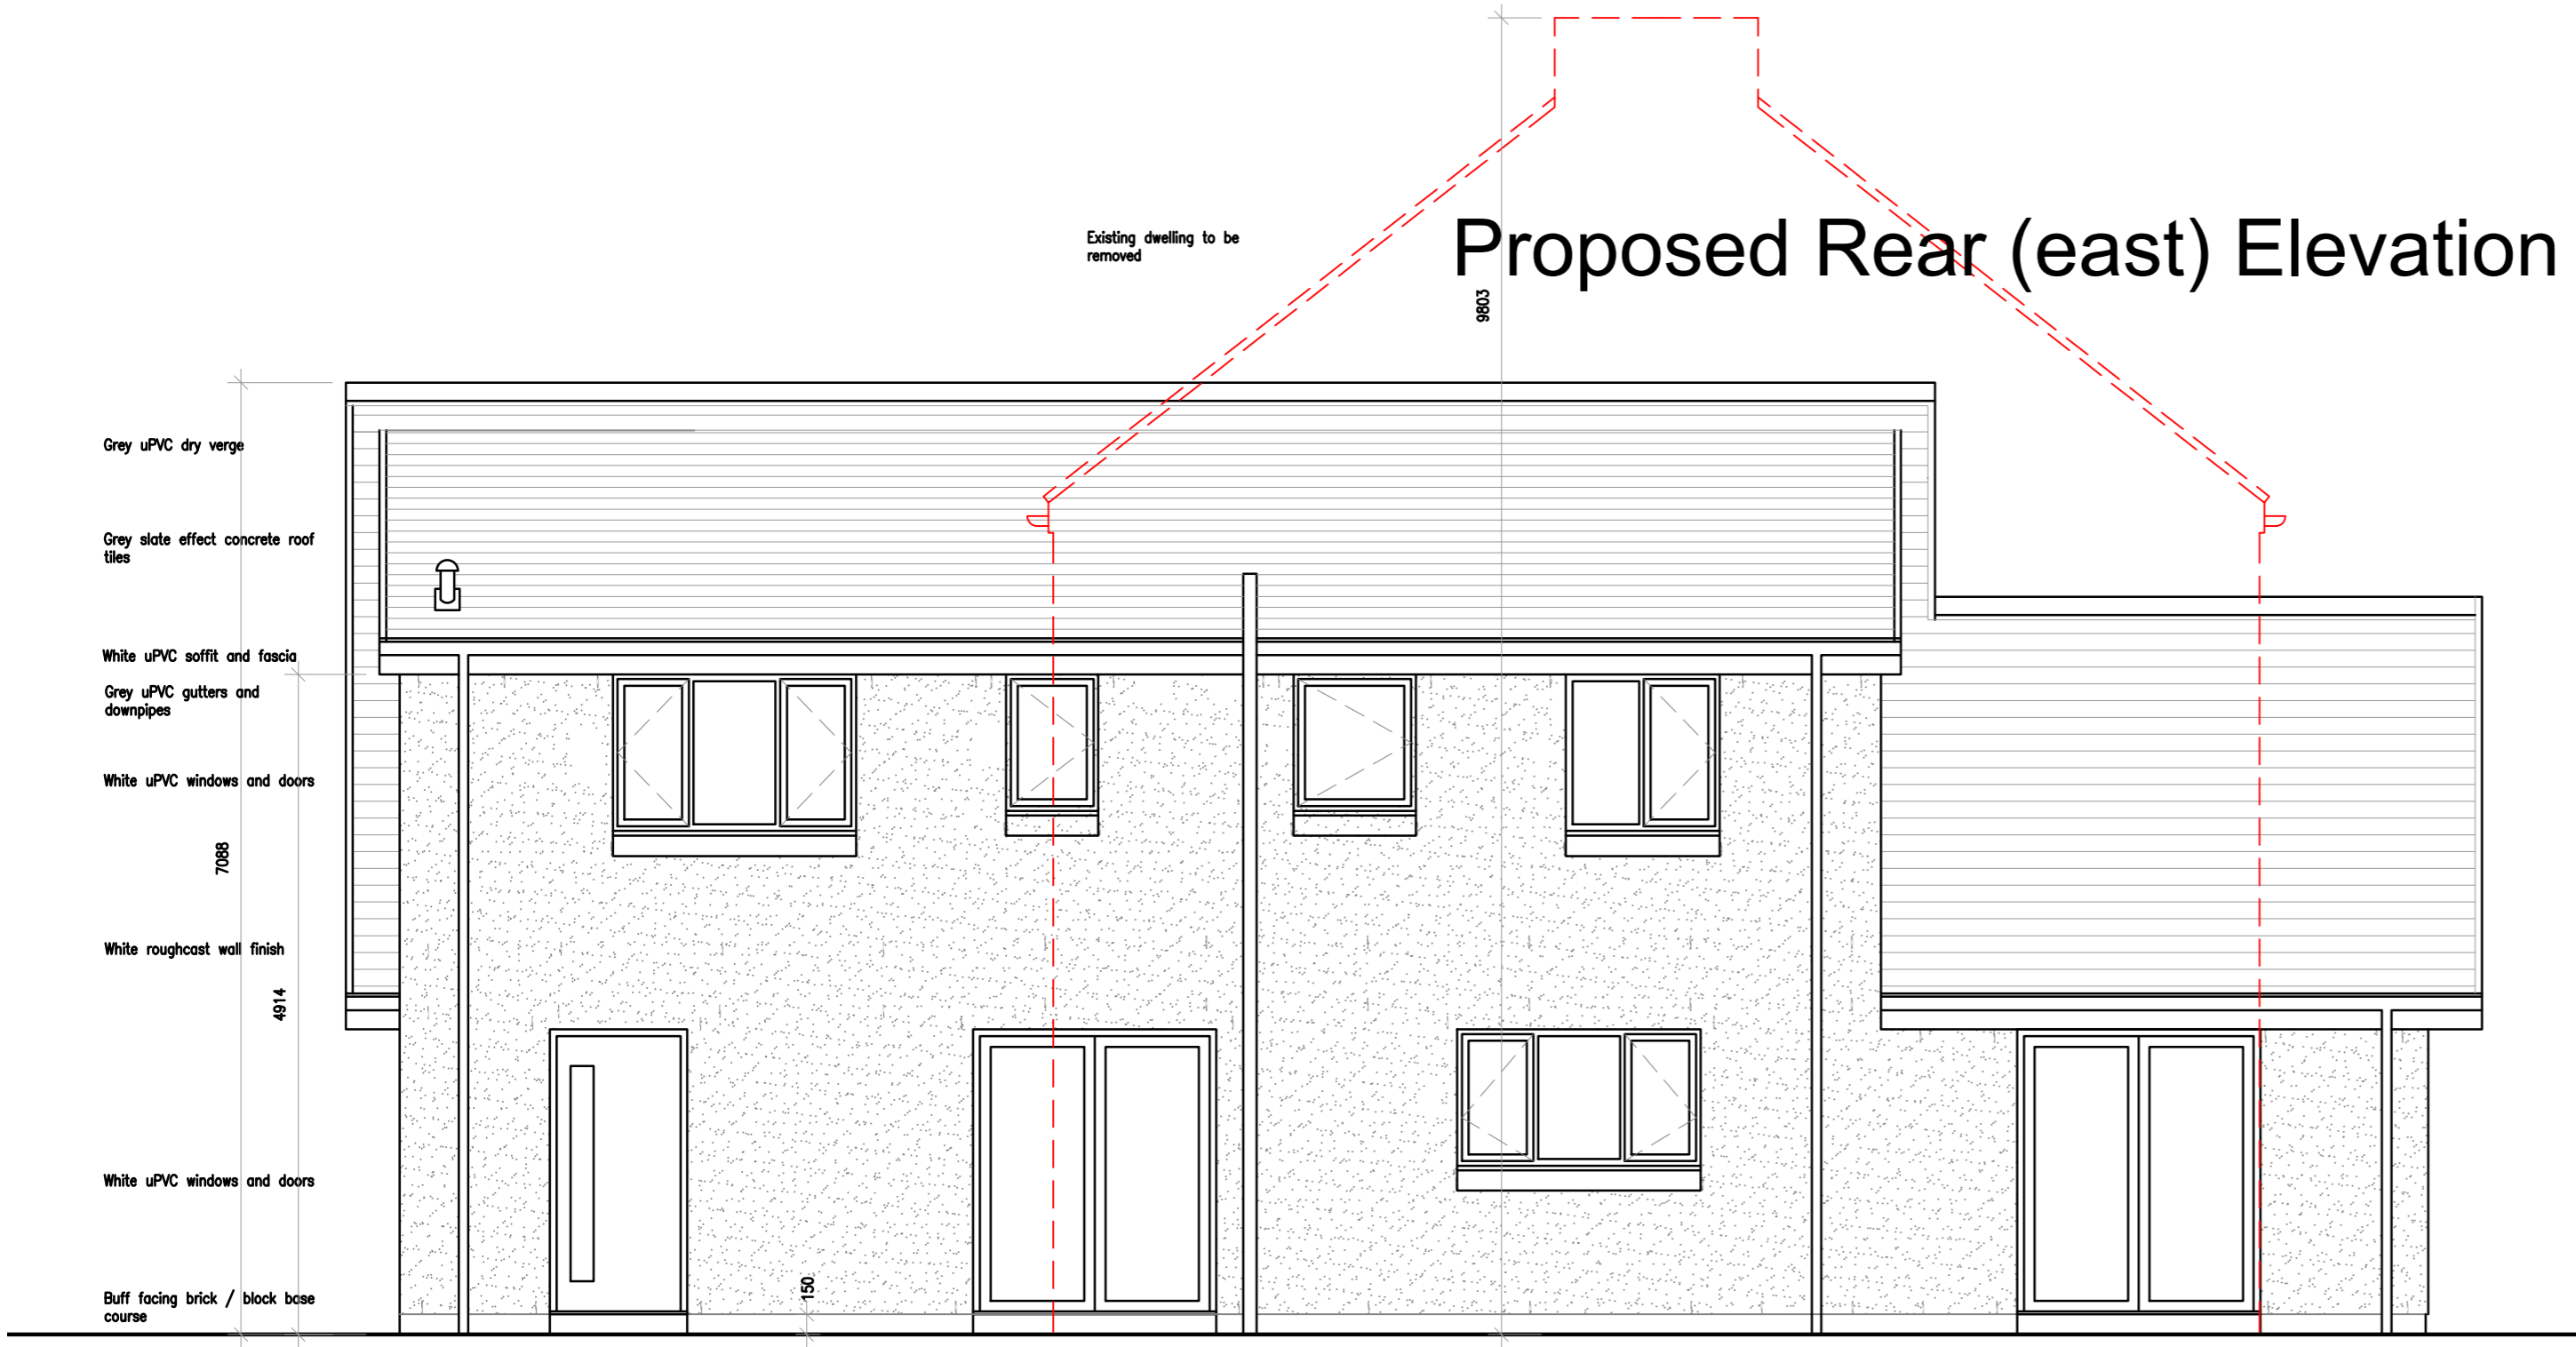

Proposed Side (south) Elevation 1:50

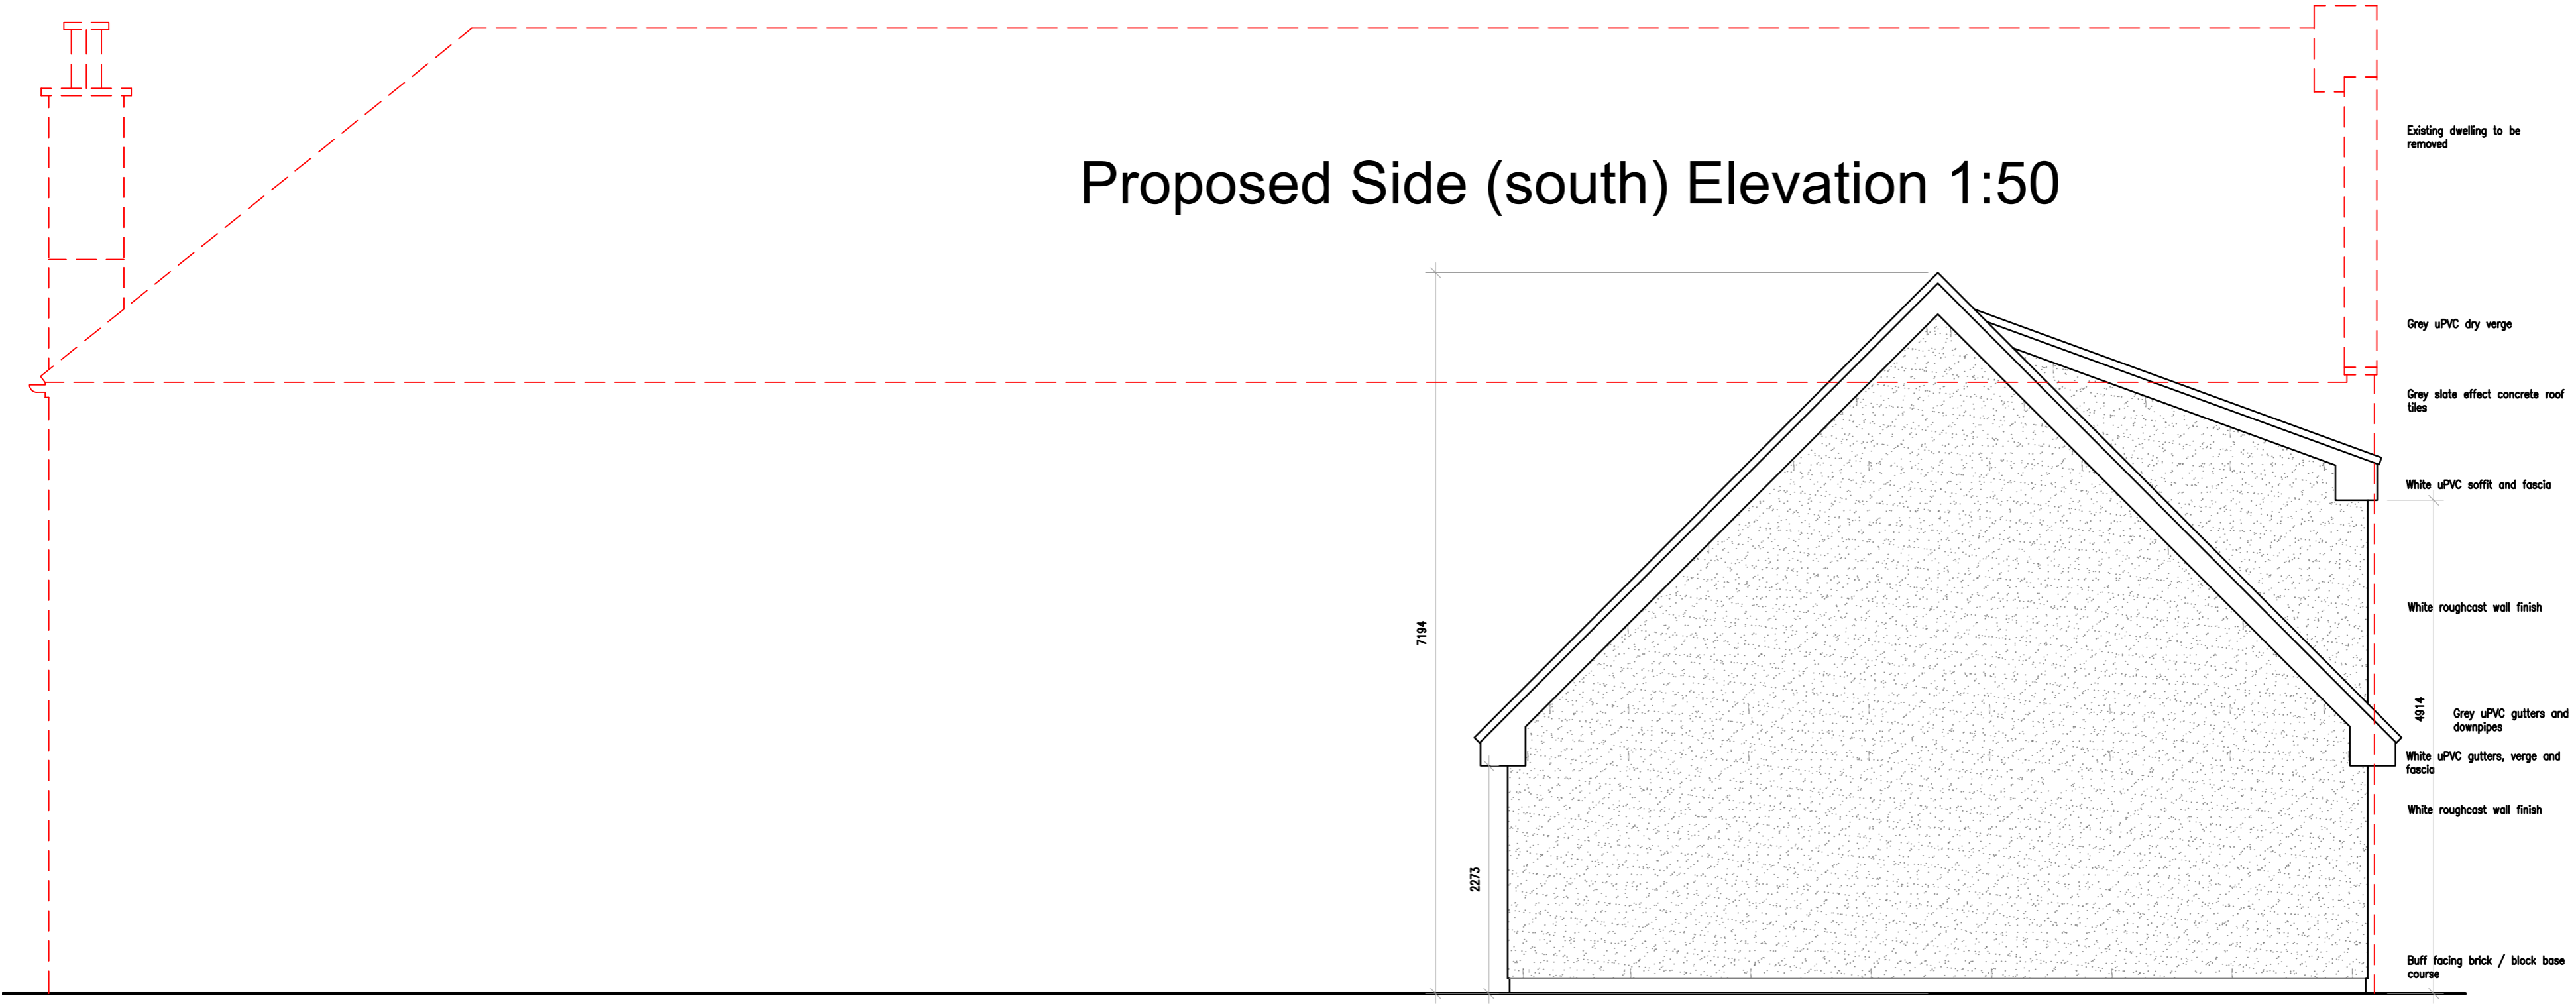

Proposed Side (north) Elevation 1:50

