




Proposed Ground Floor Plan 1:50

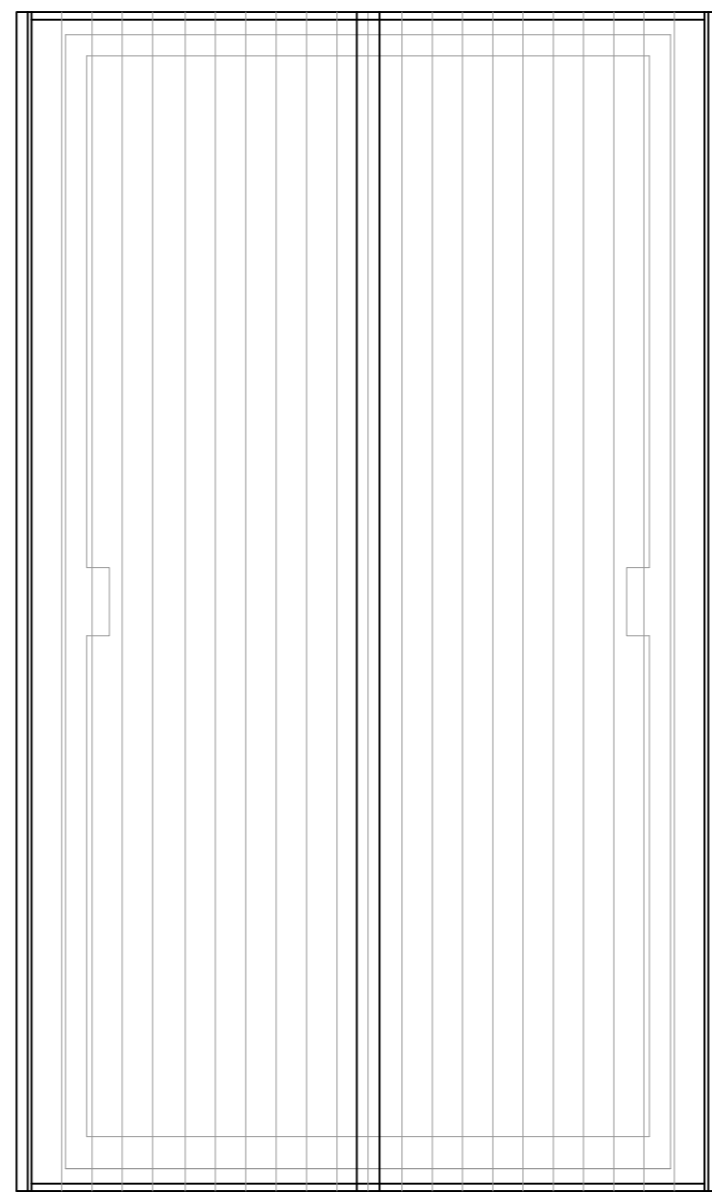


Proposed Roof Plan 1:50

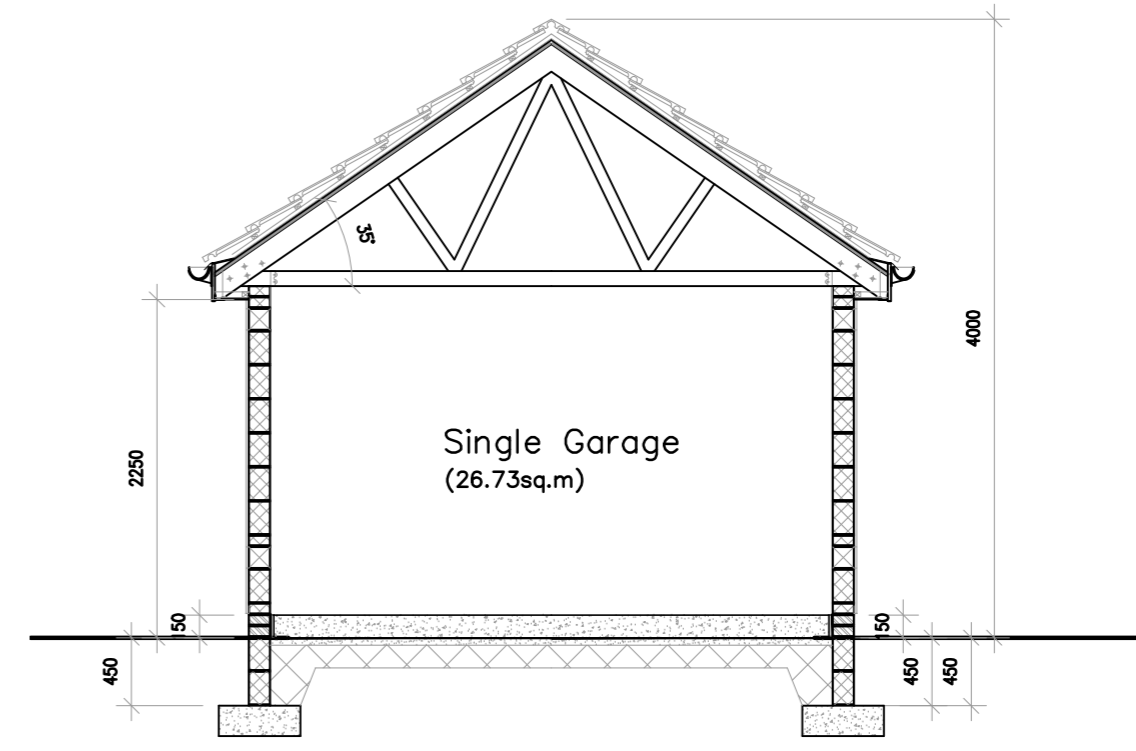


Proposed Section 1:50

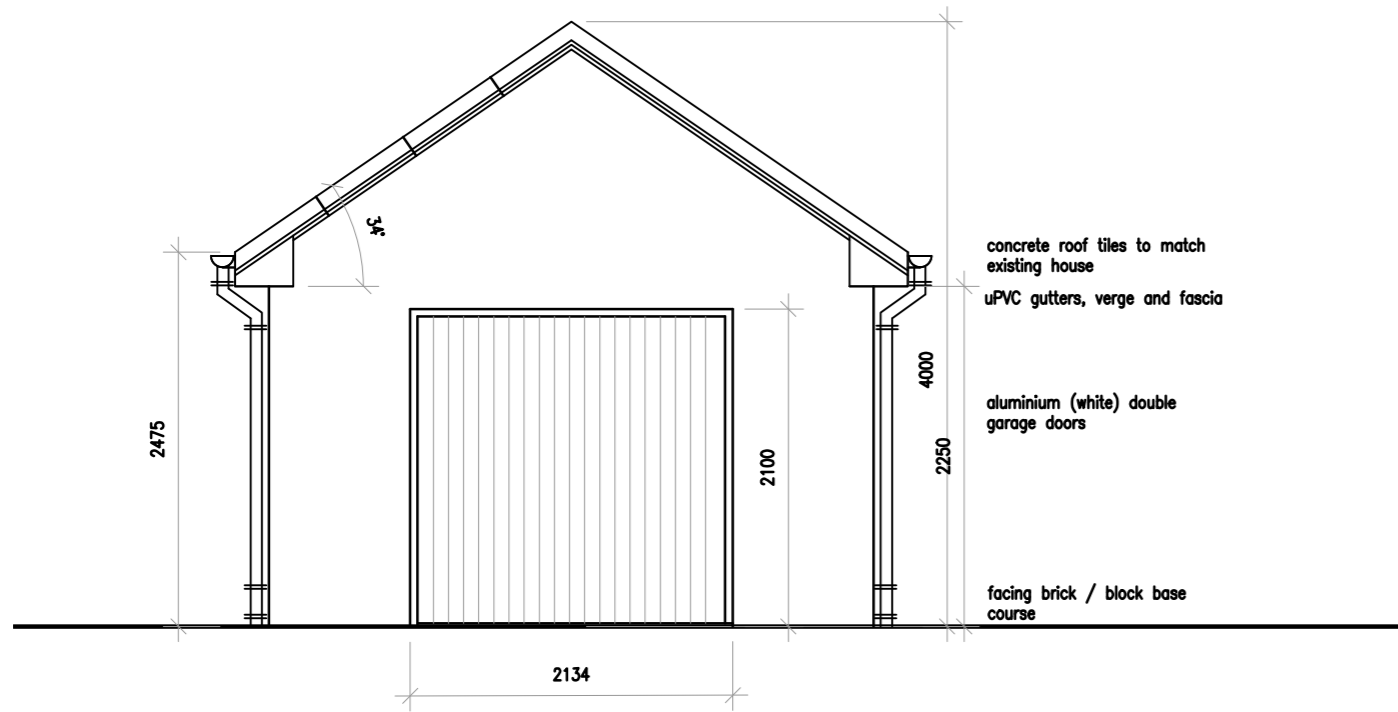


Proposed Front (west) Elevations 1:50

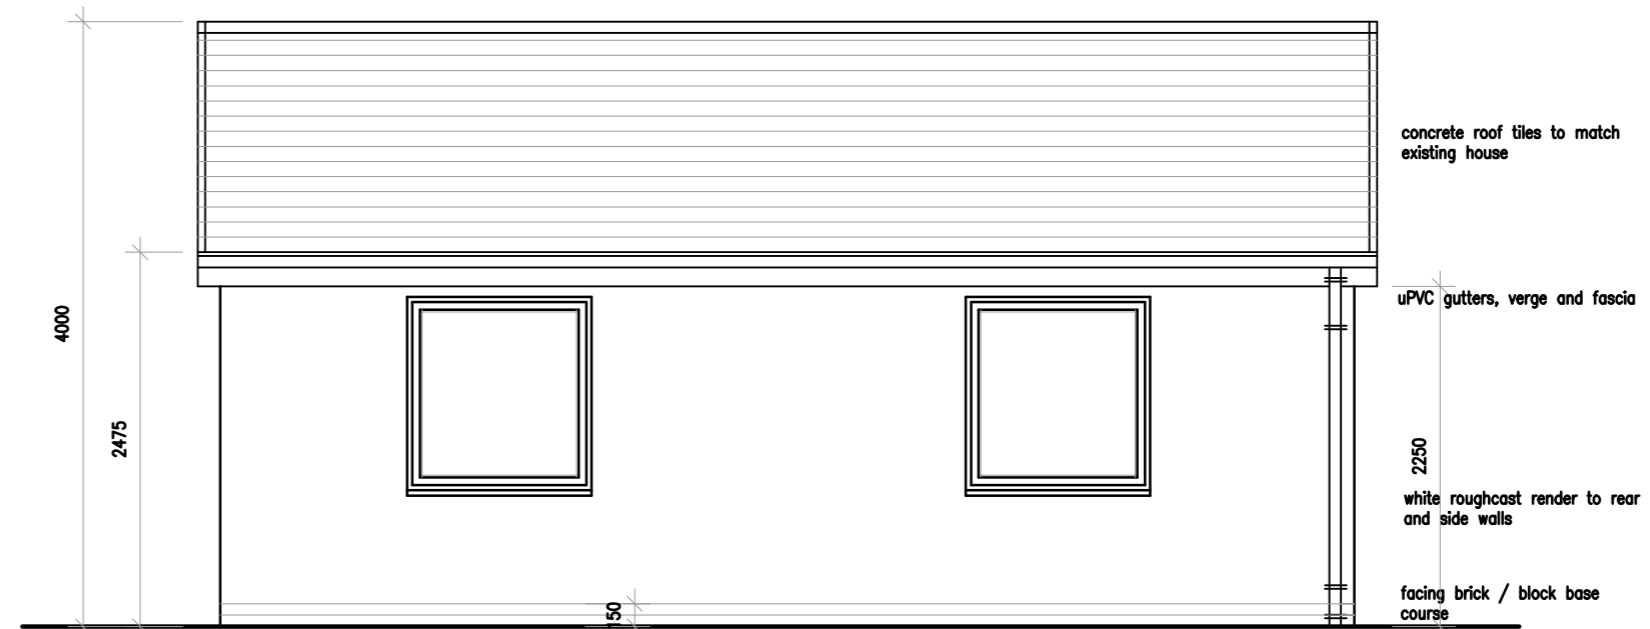

Proposed Side (north) Elevations 1:50

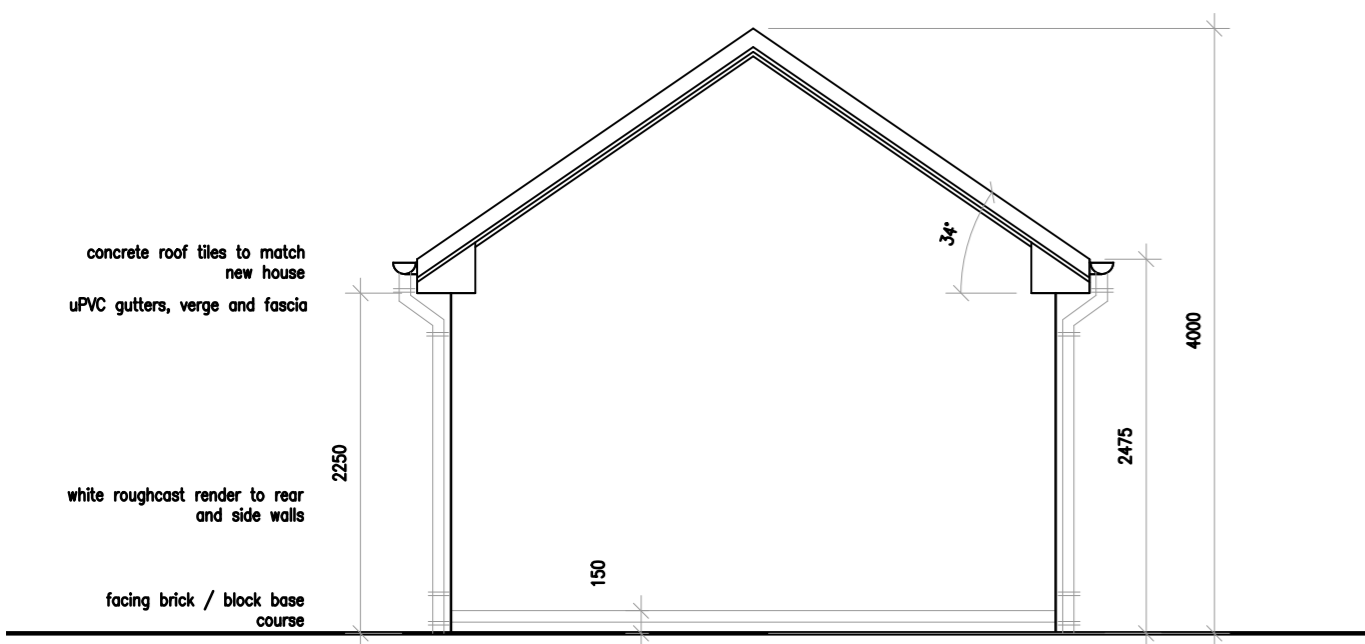

Proposed Rear (east) Elevations 1:50

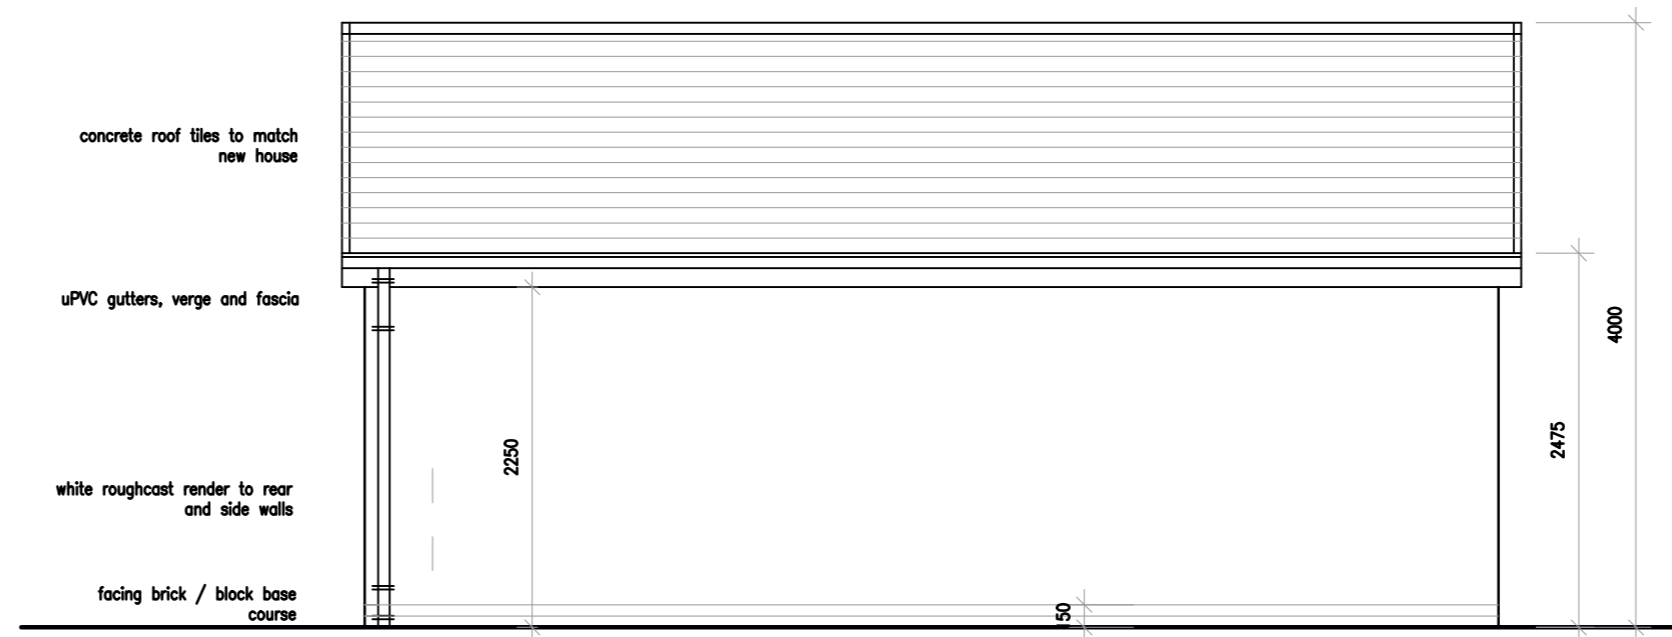

Proposed Side (south) Elevations 1:50