

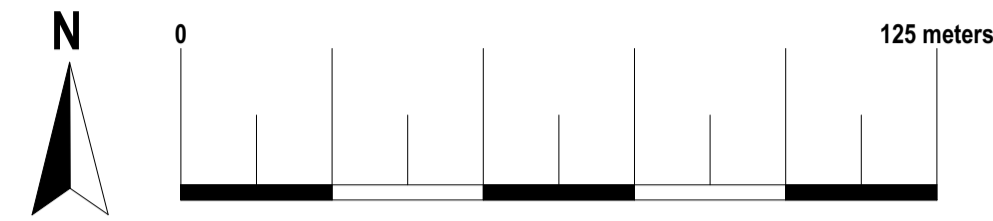



Location Plan
 Scale: 1:1250
 © Crown Copyright and database rights 2022
 OS 100047474

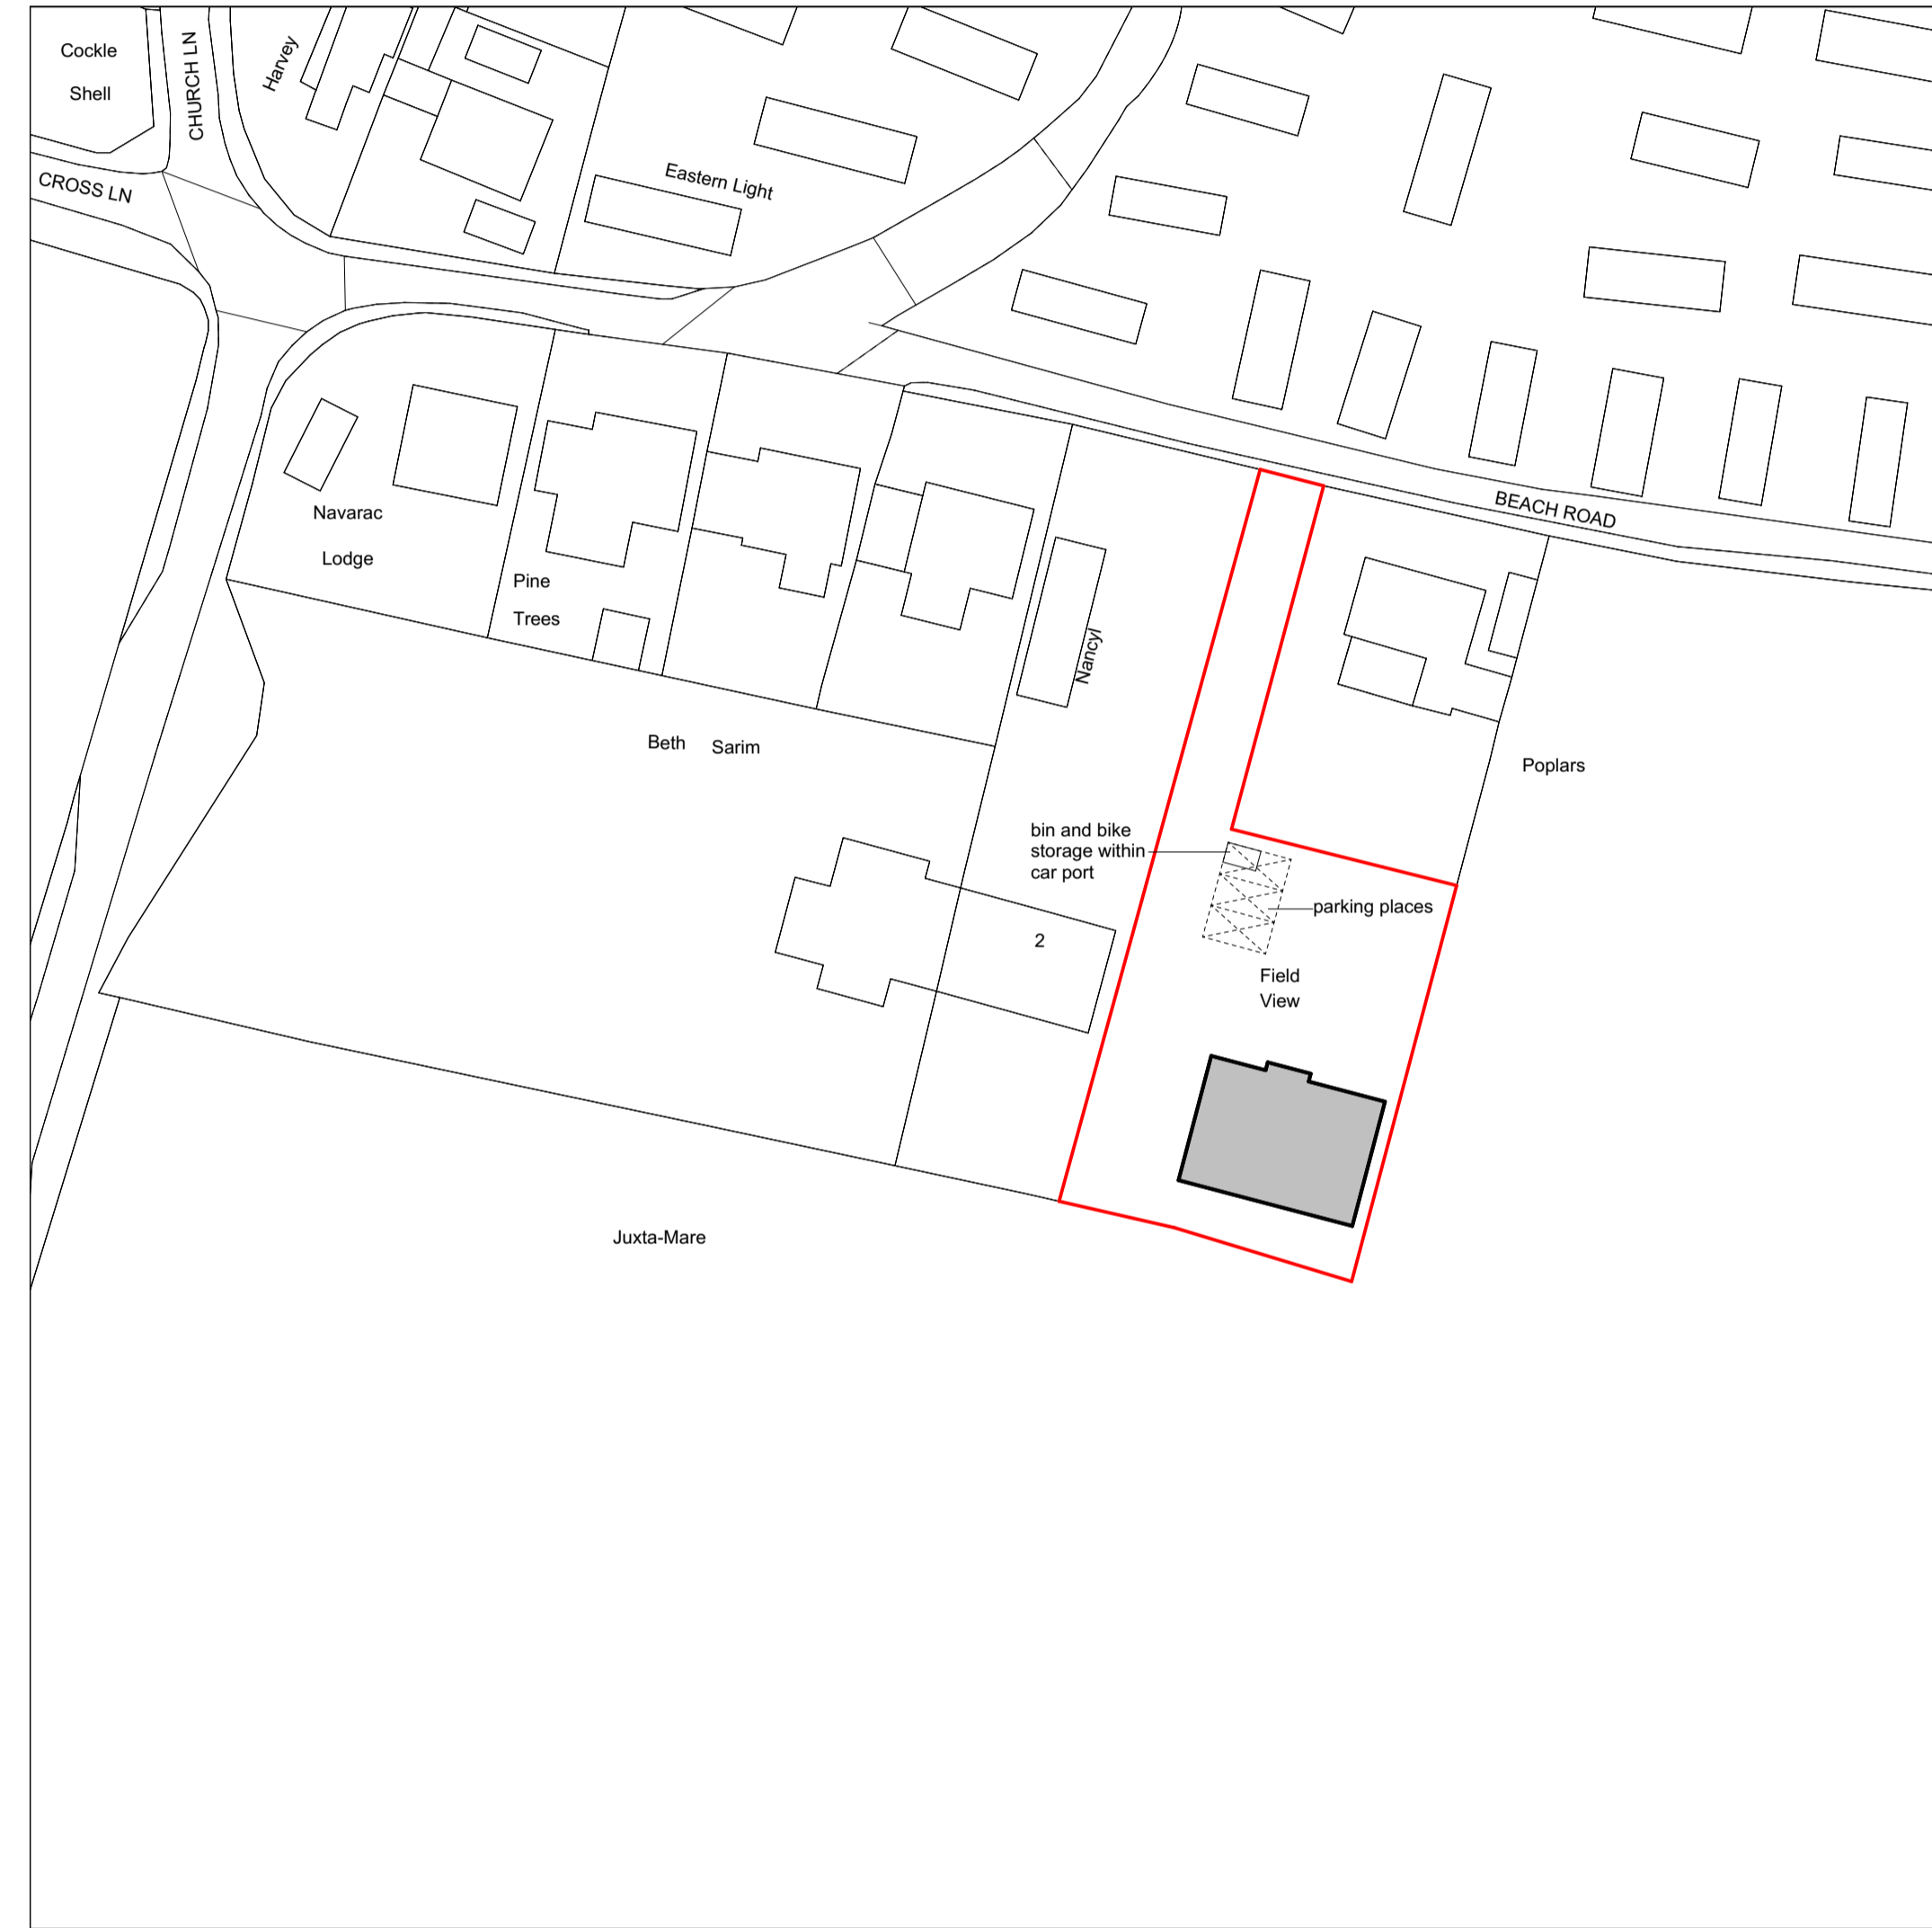

Existing Block Plan
 Scale: 1:500
 © Crown Copyright and database rights 2022
 OS 100047474

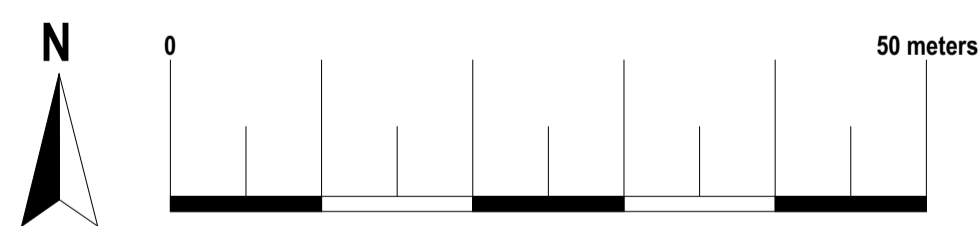

Proposed Block Plan
 Scale: 1:500
 © Crown Copyright and database rights 2022
 OS 100047474

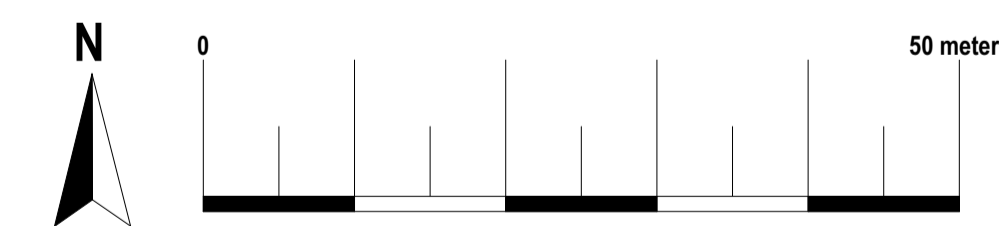

74 Cardiff Road, CF15 7QE • Enquiries@ArkiPlan.co.uk

Site	Fieldview, Beach Road, Eccles-On-Sea, Norwich NR12 0SL	Date: 05.01.2024
		Sheet: 23-1666 D01 REV 03
		Job: New Build
Title Number	NK209798	Scale: As Shown@A1
		Title: As Shown