


1

2

3

31 Barnwell Drive, Rushden, NN10 9HP

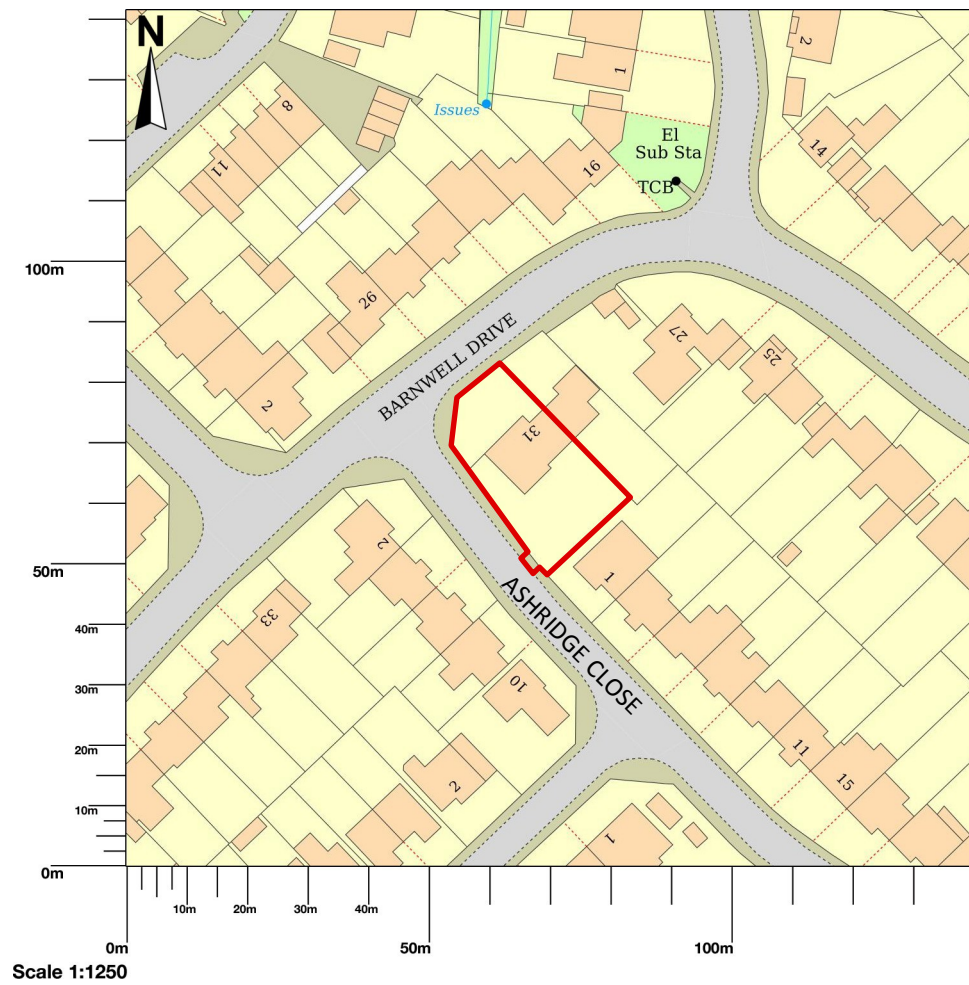

© Crown copyright and database rights 2023 OS 100054135. Map area bounded by: 495152,265825
 495294,265967. Produced on 28 November 2023 from the OS National Geographic Database. Supplied by
 UKPlanningMaps.com. Unique plan reference: p2e/uk/1031586/1390674



- The Contractor to advise on all details and ensure stability and strength of construction.
- The Contractor to provide setting out and rod drawings for approval prior to construction.
- The Contractor to check all dimensions on site and relate to these drawings.
- The Contractor to report any discrepancies to Designers prior to construction.
- All services to Local Authority, BCO and Environmental Health requirements.
- All structure to Structural Engineer's details and Local Authority/ BCO requirements.
- All construction and materials to comply with current Building and Fire regulations

- The Contractor shall comply with:
 - The CDM Regulations;
 - Fire precautions;
 - Code of Practice for the prevention of Fires on Construction Sites and Buildings undergoing refurbishment;
 - Health and Safety at Work Regulations 1974;
 - Code of Welfare conditions as outlined in the National Working Rule Agreement for the Building Industry, and any Statutory Rules and Orders relating to the provision and maintenance of welfare and safety measures and amenities for all work people employed on site.



Craig Moffat Architects and Design Ltd
 High Street,
 Great Doddington,
 Northants NN29 7TQ
 tel - 02074944888
 e - cma@craigmoffatarchitects.com
 w - www.craigmoffatarchitects.com

Product Title

31 BARNWELL DRIVE

Drawing Title

LOCATION PLAN

Designer	Director
Drawn By	Scale 1:1250 @ A3
Venue	Drawing No.
Date JAN 24	31-BD-100
CAD File Name	31BD-PI APP-24

1

2

3

A

A

B

B