


**NOTES**


- All dimensions and levels are to be checked on site.
- Any discrepancies are to be reported to the UP Architecture Ltd before any work commences.
- This drawing shall not be scaled to ascertain any dimensions. Work to figured dimensions only.
- This drawing shall not be reproduced without express written permission from UP Architecture Ltd.
- Title overlay drawings and ownership boundaries are produced using all reasonable endeavors. UP Architecture Ltd cannot be responsible for the accuracy or scale discrepancy of base plans supplied to them.

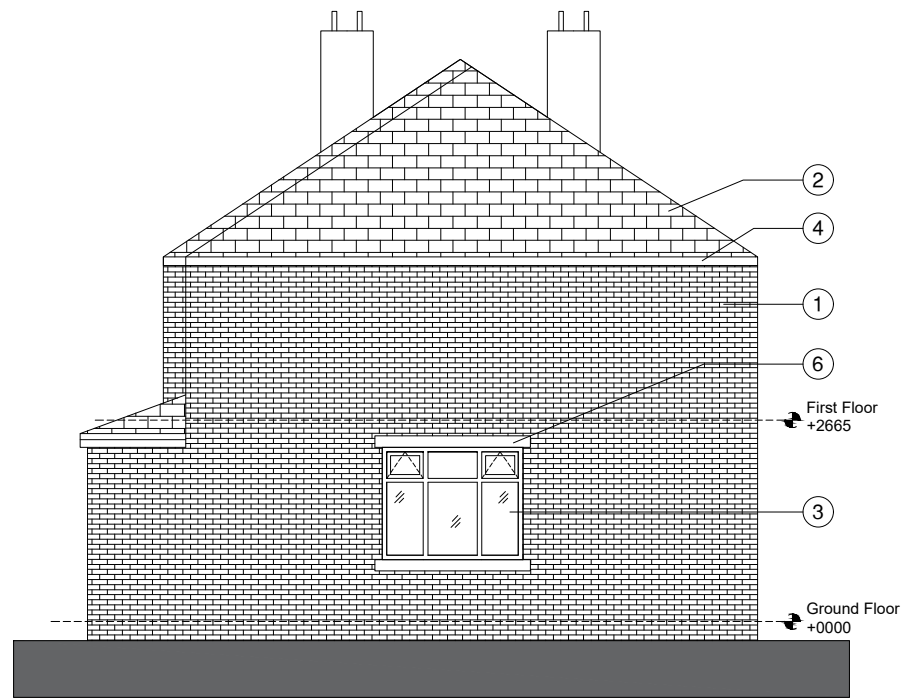

**01** Proposed South Facing Elevation  
Scale 1:100




**02** Proposed East Facing Elevation  
Scale 1:100

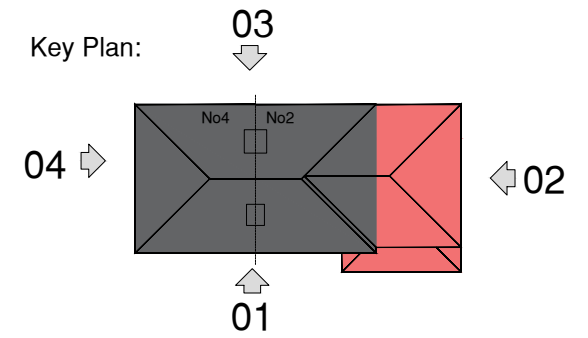


- Proposed Material Key:**
- ① Red brick
  - ② Slate/Concrete Roof Tiles
  - ③ uPVC doors / windows
  - ④ Guttering / Downpipes (Black)
  - ⑤ Cream / White Render
  - ⑥ Stone header / cill
- (All to match existing)



**03** Proposed North Facing Elevation  
Scale 1:100

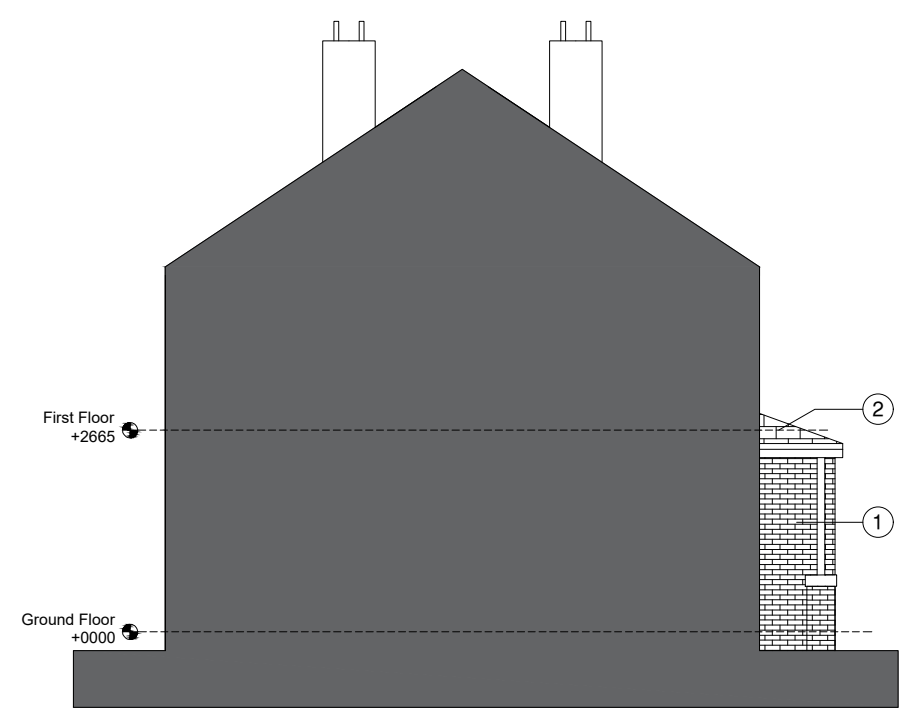

**04** Proposed West Facing Elevation  
Scale 1:100

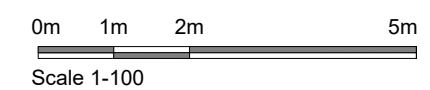

project stage	Stage 03 - Planning	
client	Garrath Willshaw	
project	No2 Savile Road Methley LS26 9HS	
drawing title	Proposed Elevations	
date	24/01/24	drawn MJJ
scale	1:100 @ A3	checked UP

**UP Architecture Ltd**  
11 Savile Road  
Methley  
Leeds  
LS9 8FD  
Tel: 07709 735 833  
info@uparchitecture.co.uk  
www.uparchitecture.co.uk